


WATER METER SUMMARY

BL Station	Lt./Rt.	Service (Long or Short)	Address	AS BUILT	BL Station	Lt./Rt.	Service (Long or Short)	Address	AS BUILT
10+65	Rt.	Long			15+55	Rt.	Long		
10+96	Lt.	Short			15+64	Lt.	Short		
11+40	Lt.	Short			16+12	Rt.	Long		
11+74	Rt.	Long			16+15	Lt.	Short		
11+82	Rt.	Long			16+55	Lt.	Short		
12+00	Lt.	Short			16+82	Rt.	Long		
12+88	Rt.	Long			17+21	Rt.	Long		
12+98	Lt.	Short			17+44	Lt.	Short		
13+96	Lt.	Short			17+77	Lt.	Short		
14+18	Rt.	Long			18+18	Rt.	Long		
14+20	Lt.	Short			18+56	Rt.	Long		
14+33	Rt.	Long			18+83	Lt.	Short		
14+72	Lt.	Short			19+16	Lt.	Short		
14+80	Rt.	Long			19+52	Rt.	Long		
14+80	Rt.	Long							

Existing Pavement, Curb and Gutter to be Removed and Replaced as necessary for construction. No additional pay shall be made for this work, *Subsidiary* to other pay items.

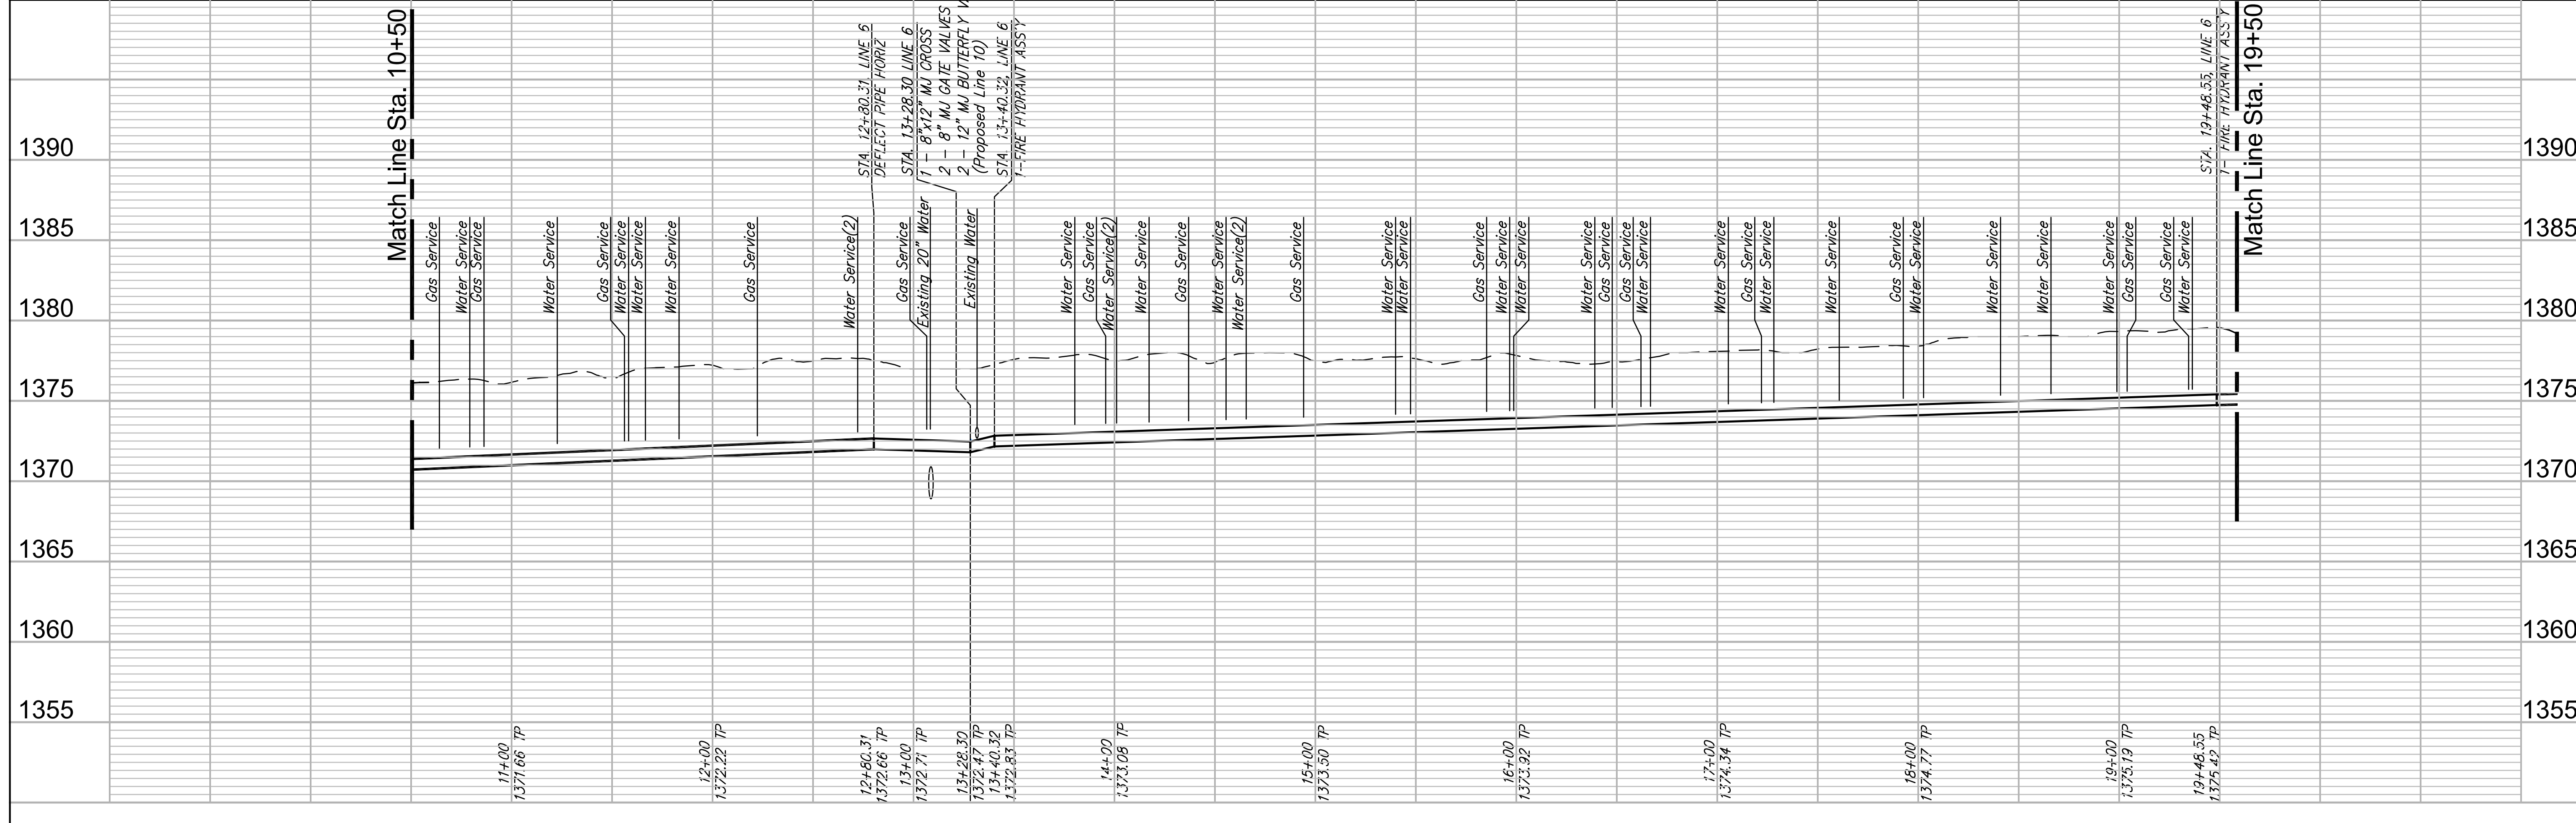

RUGGLES & BOHM
 LICENSED PROFESSIONAL ENGINEER
 PROJECT NUMBER: 448-90611
 DRAWING FILE: Plaza Engineering Base
 REGION: RA/EJG
 REVIEWER: RA/DRS
 DATE: 01/07/2015
 DRAWN DATE: 09/29/2015
WATER MAIN REPLACEMENT PARKWOOD - LINE 6
 Wichita, Kansas
 RB JOB: 4227VV
 SHEET: 20 OF 40