


WATER METER SUMMARY				
BL Station	Lt./Rt.	Service (Long or Short)	Address	AS BUILT
0+40	Lt.	Short		
1+12	Rt.	Long		
1+29	Lt.	Short		
1+77	Rt.	Long		
2+03	Lt.	Short		
2+47	Rt.	Long		
2+85	Lt.	Short		
3+24	Rt.	Long		
3+50	Lt.	Short		
3+96	Rt.	Long		
3+97	Lt.	Short		
4+70	Rt.	Long		
4+73	Lt.	Short		
5+37	Rt.	Long		
5+80	Lt.	Short		
6+05	Rt.	Long		
6+75	Lt.	Short		
6+93	Rt.	Long		
7+56	Rt.	Long		



Existing Pavement, Curb and Gutter to be Removed and Replaced as necessary for construction. No additional pay shall be made for this work, *Subsidiary* to other pay items.

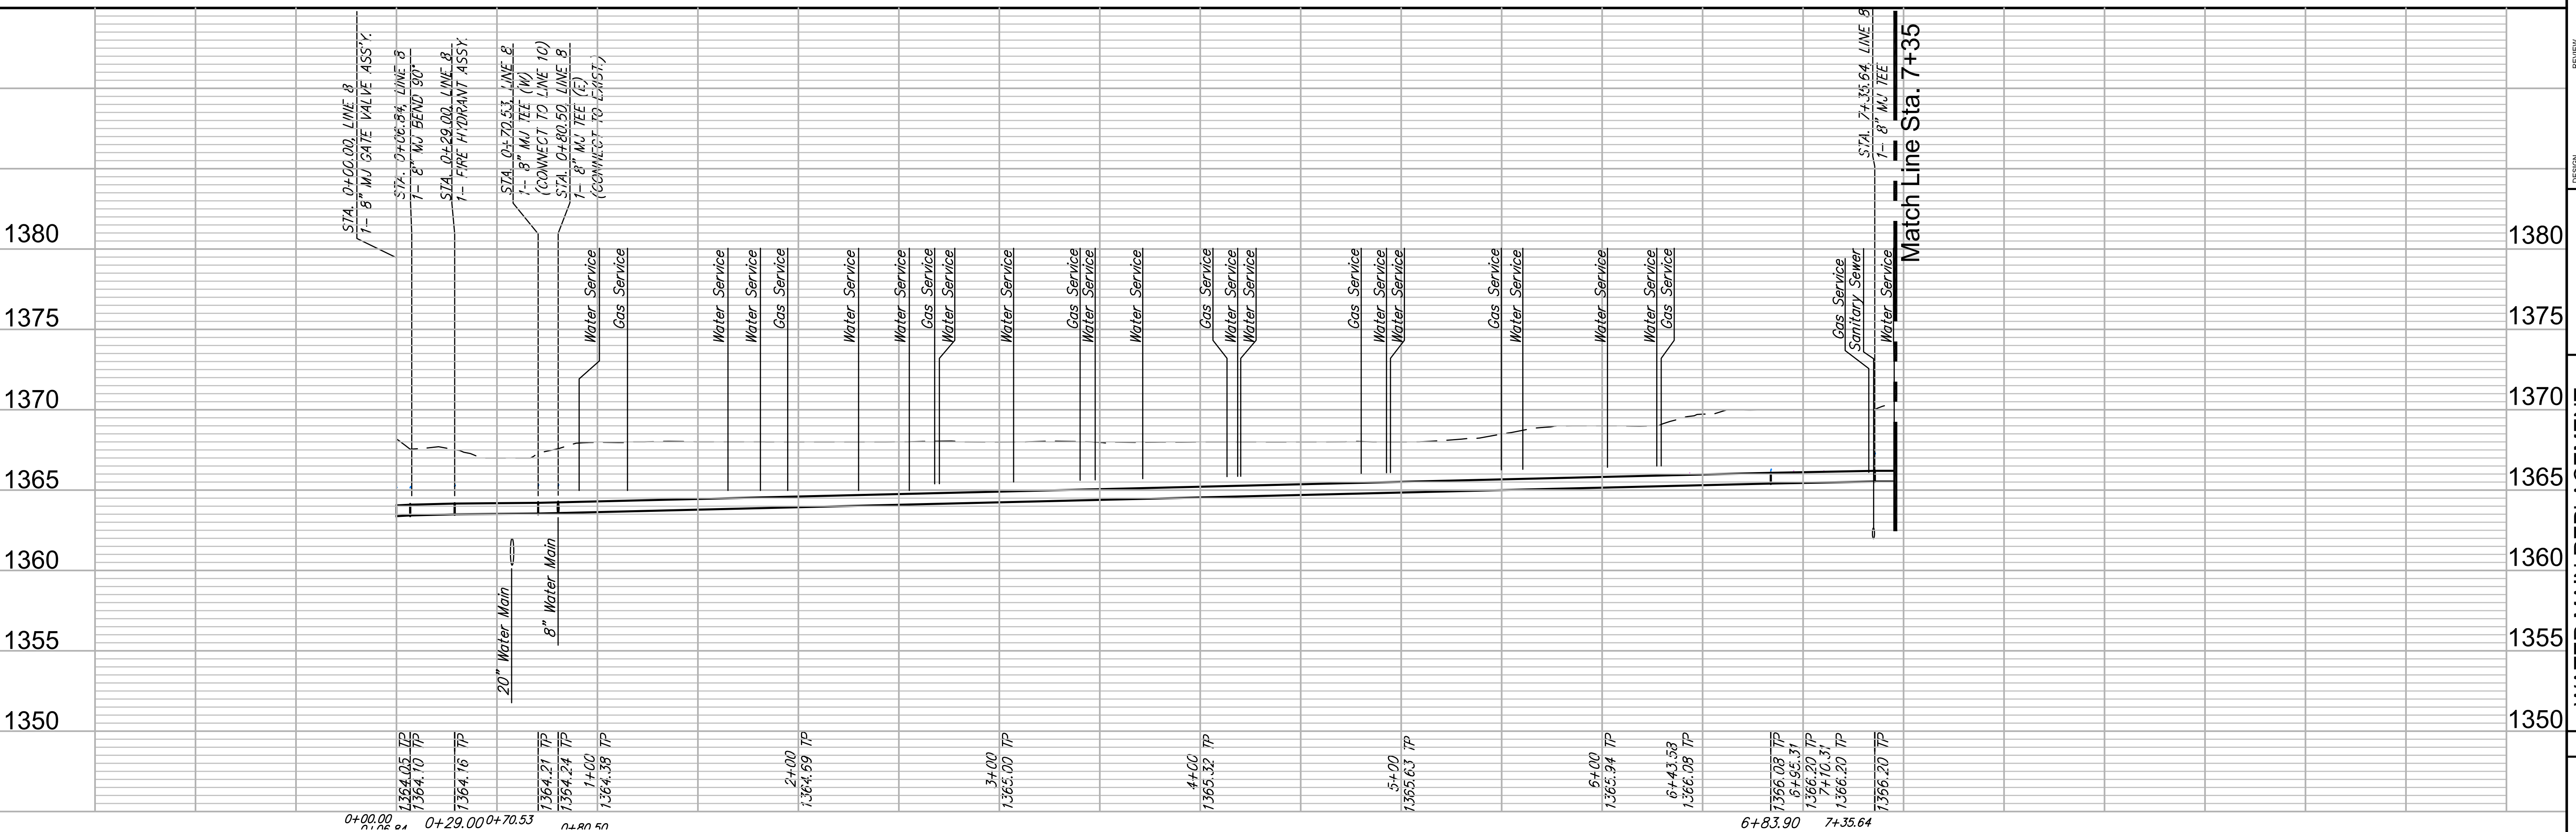

**WATER MAIN REPLACEMENT
EDGEMOOR - LINE 8**
Wichita, Kansas

PROJECT NUMBER 448-90611	REVISION 01/07/2015
DRAWING FILE Plaza Engineering Base	DATE 09/29/2015
DESIGNER RA/EJG	DRAWN RA/DRS
CHECKER RA/EJG	DATE 09/29/2015

RB JOB
4227VV
SHEET
25
OF
40