


WATER METER SUMMARY

BL Station	Lt./Rt.	Service (Long or Short)	Address	AS BUILT
10+87	Lt.	Short		
12+22	Lt.	Short		
12+23	Lt.	Short		
14+14	Rt.	Long		
14+56	Lt.	Short		
15+33	Lt.	Short		

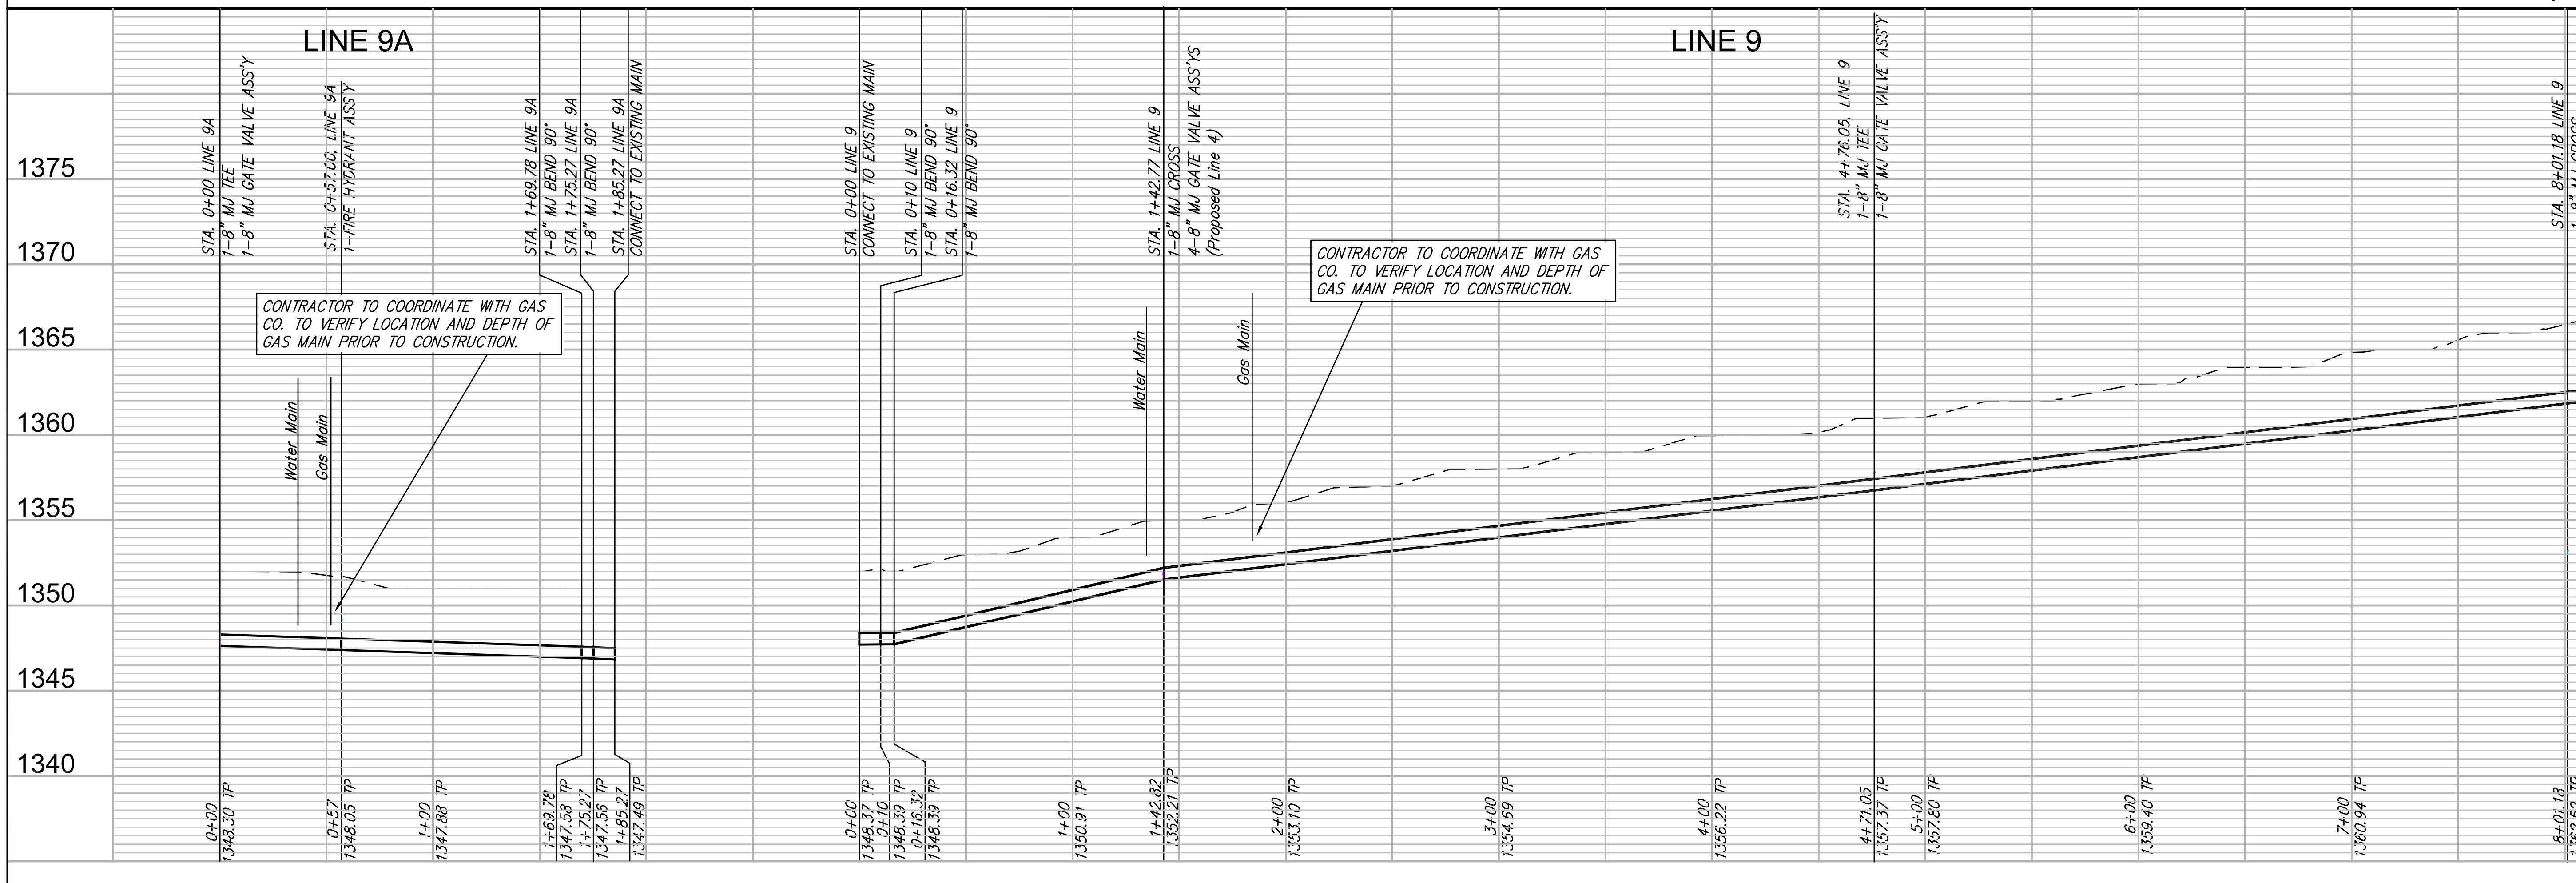

RUGGLES & BOHM
 PROJECT NUMBER: 448-90611
 DRAWING FILE: Plaza Engineering Base
 REGION: RA/EJG
 REVIEWER: RA/DRS
 DATE: 01/07/2015
 DATE: 09/29/2015
WATER MAIN REPLACEMENT DOUGLAS - LINE 9 & 9A
 Wichita, Kansas
 RB JOB: 4227V
 SHEET: 27 OF 40