


10

**WATER METER SUMMARY**

BL Station	Lt./Rt.	Service (Long or Short)	Address	AS BUILT
17+57	Lt.	Short		
20+84	Rt.	Long		
21+02	Lt.	Short		
25+38	Lt.	Short		



Existing Pavement, Curb and Gutter to be Removed and Replaced as necessary for construction. No additional pay shall be made for this work, Subsidiary to other pay items.

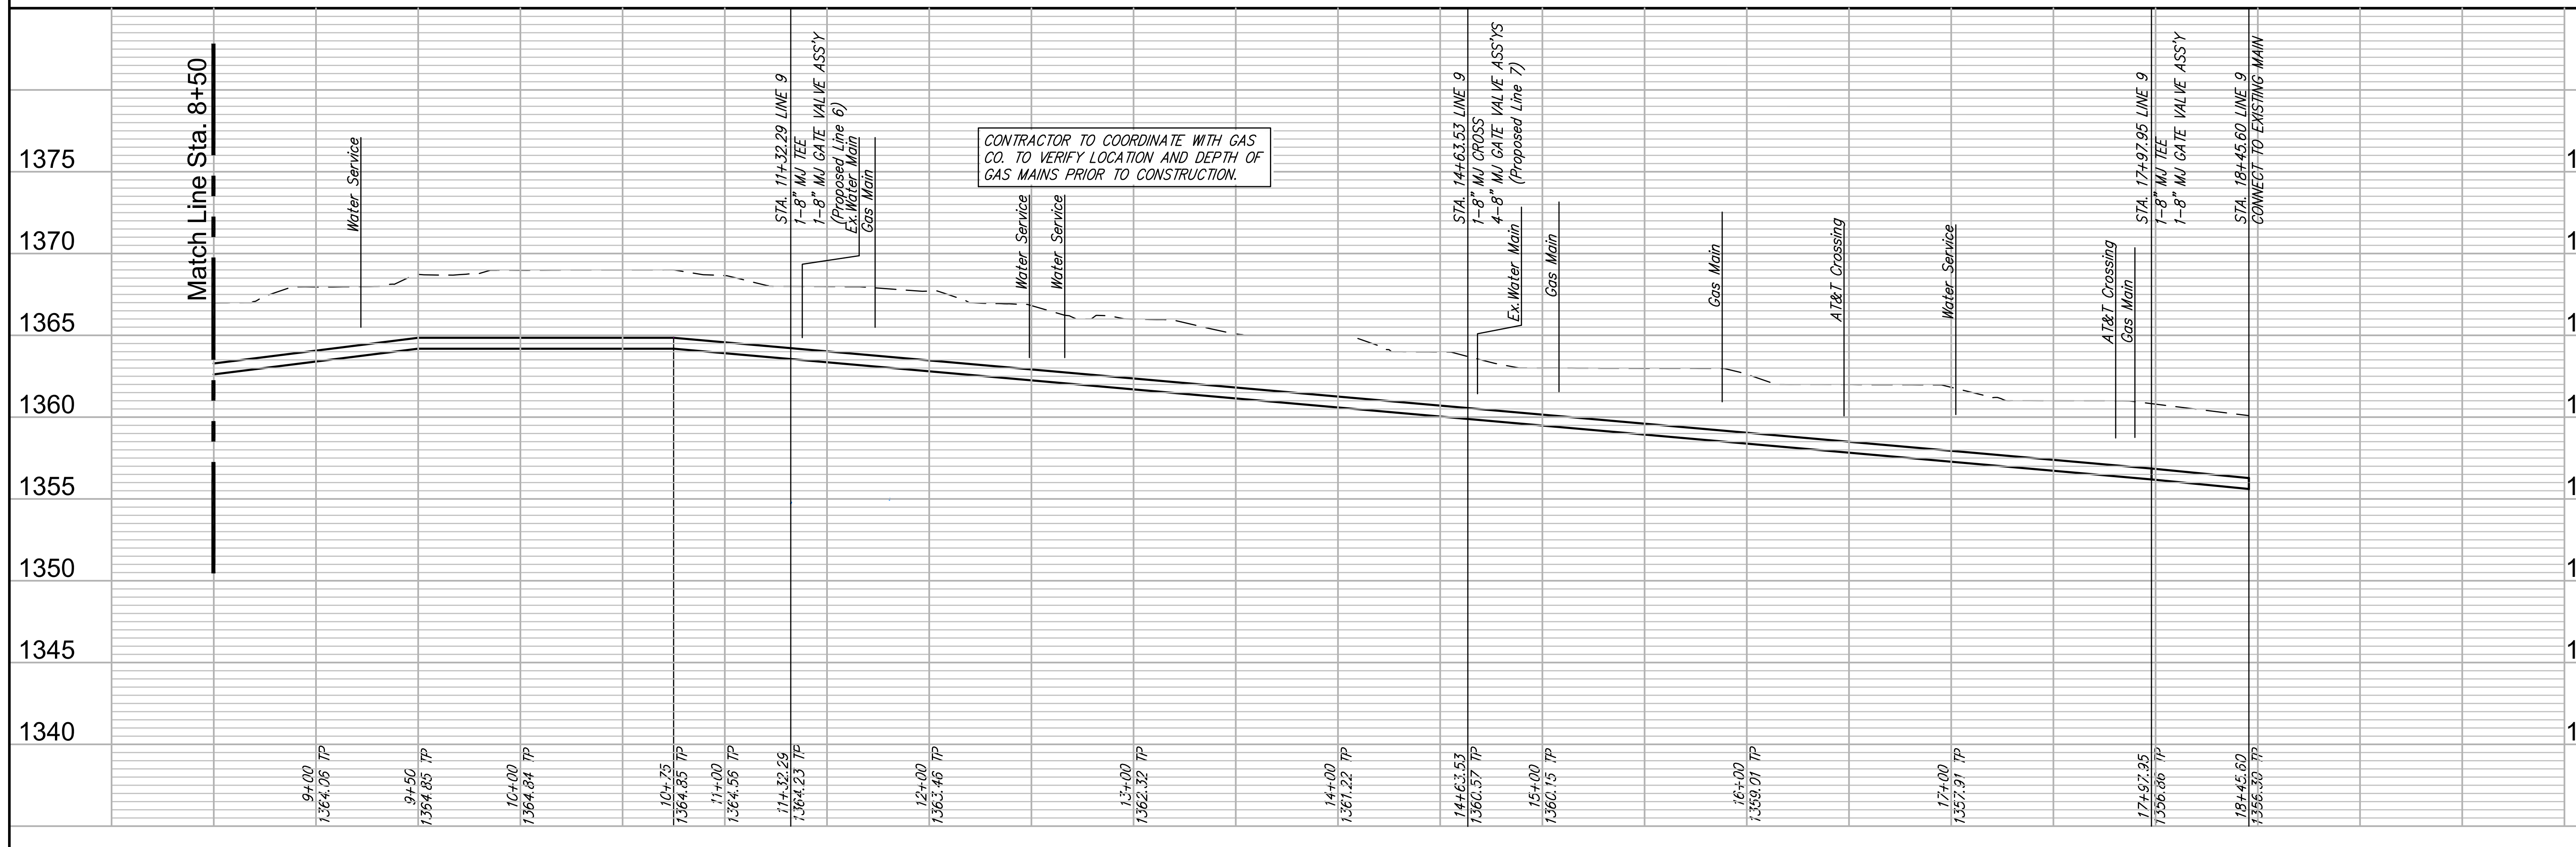

**WATER MAIN REPLACEMENT  
DOUGLAS - LINE 9**  
Wichita, Kansas

PROJECT NUMBER 448-90611	REVIEW 01/07/2015
DRAWING FILE P123 Engineering Base	DATE 09/29/2015
RA/E/JG	RA/DRS

RB JOB SHEET 4227VV 28 OF 40