


**WATER METER SUMMARY**

BL Station	Lt./Rt.	Service (Long or Short)	Address	AS BUILT	BL Station	Lt./Rt.	Service (Long or Short)	Address	AS BUILT
2+79	Rt.	Long			5+88	Rt.	Long		
2+96	Rt.	Long			6+23	Lt.	Short		
3+00	Lt.	Short			7+40	Lt.	Short		
3+61	Lt.	Short			7+86	Lt.	Short		
3+63	Lt.	Short			8+75	Lt.	Short		
3+70	Lt.	Short			8+80	Rt.	Long		
3+78	Rt.	Long			9+34	Lt.	Short		
4+48	Rt.	Long			9+82	Lt.	Short		
4+51	Lt.	Short			10+34	Lt.	Short		
4+75	Rt.	Long			10+85	Lt.	Short		
5+70	Lt.	Short			11+12	Lt.	Short		

Existing Pavement, Curb and Gutter to be Removed and Replaced as necessary for construction. No additional pay shall be made for this work. *Subsidiary* to other pay items.

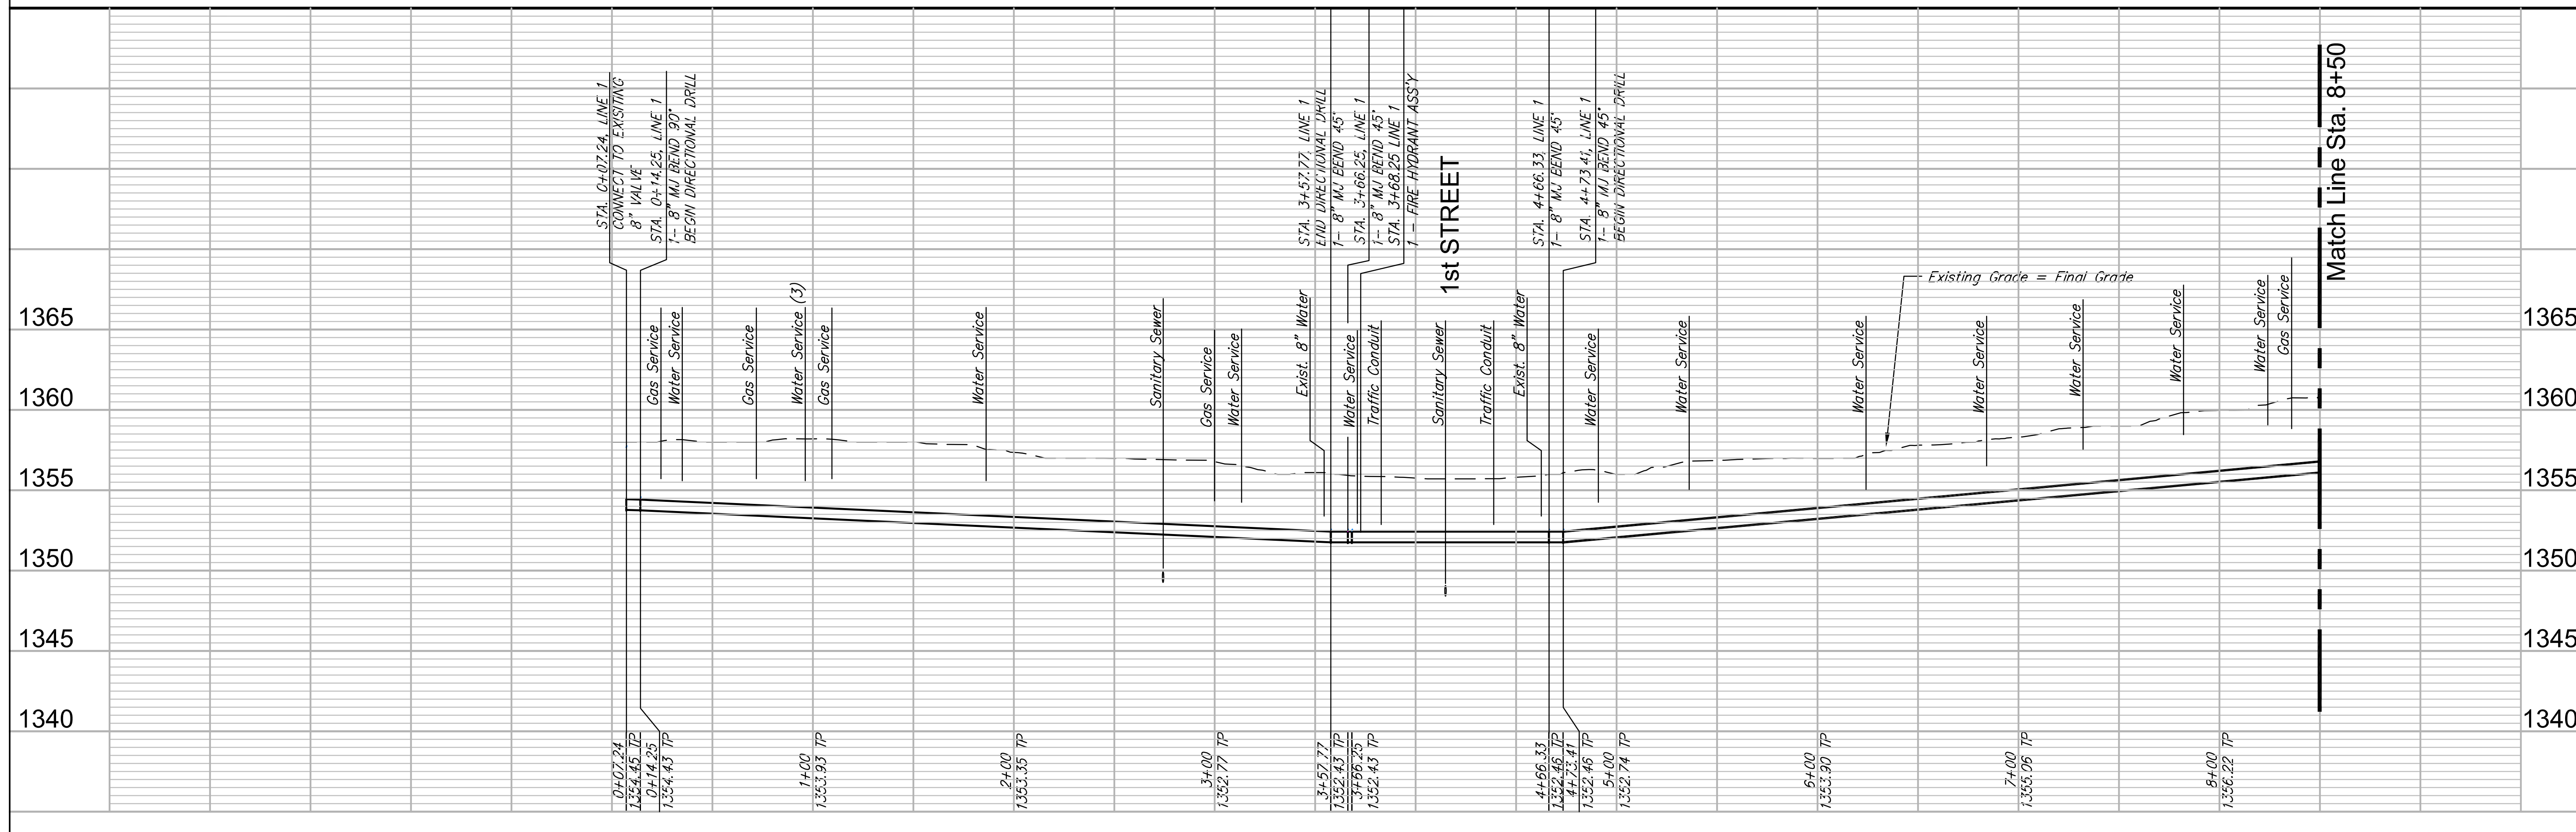

**WATER MAIN REPLACEMENT  
OLIVER - LINE 1**  
Wichita, Kansas

PROJECT NUMBER 448-90611	REVISION RA / EUG	DATE 01/07/2015
DRAWING FILE Plaza Engineering Base	DRAWN RA / DRS	DATE 09/29/2015

RB JOB SHEET 4227VV 6 OF 40