

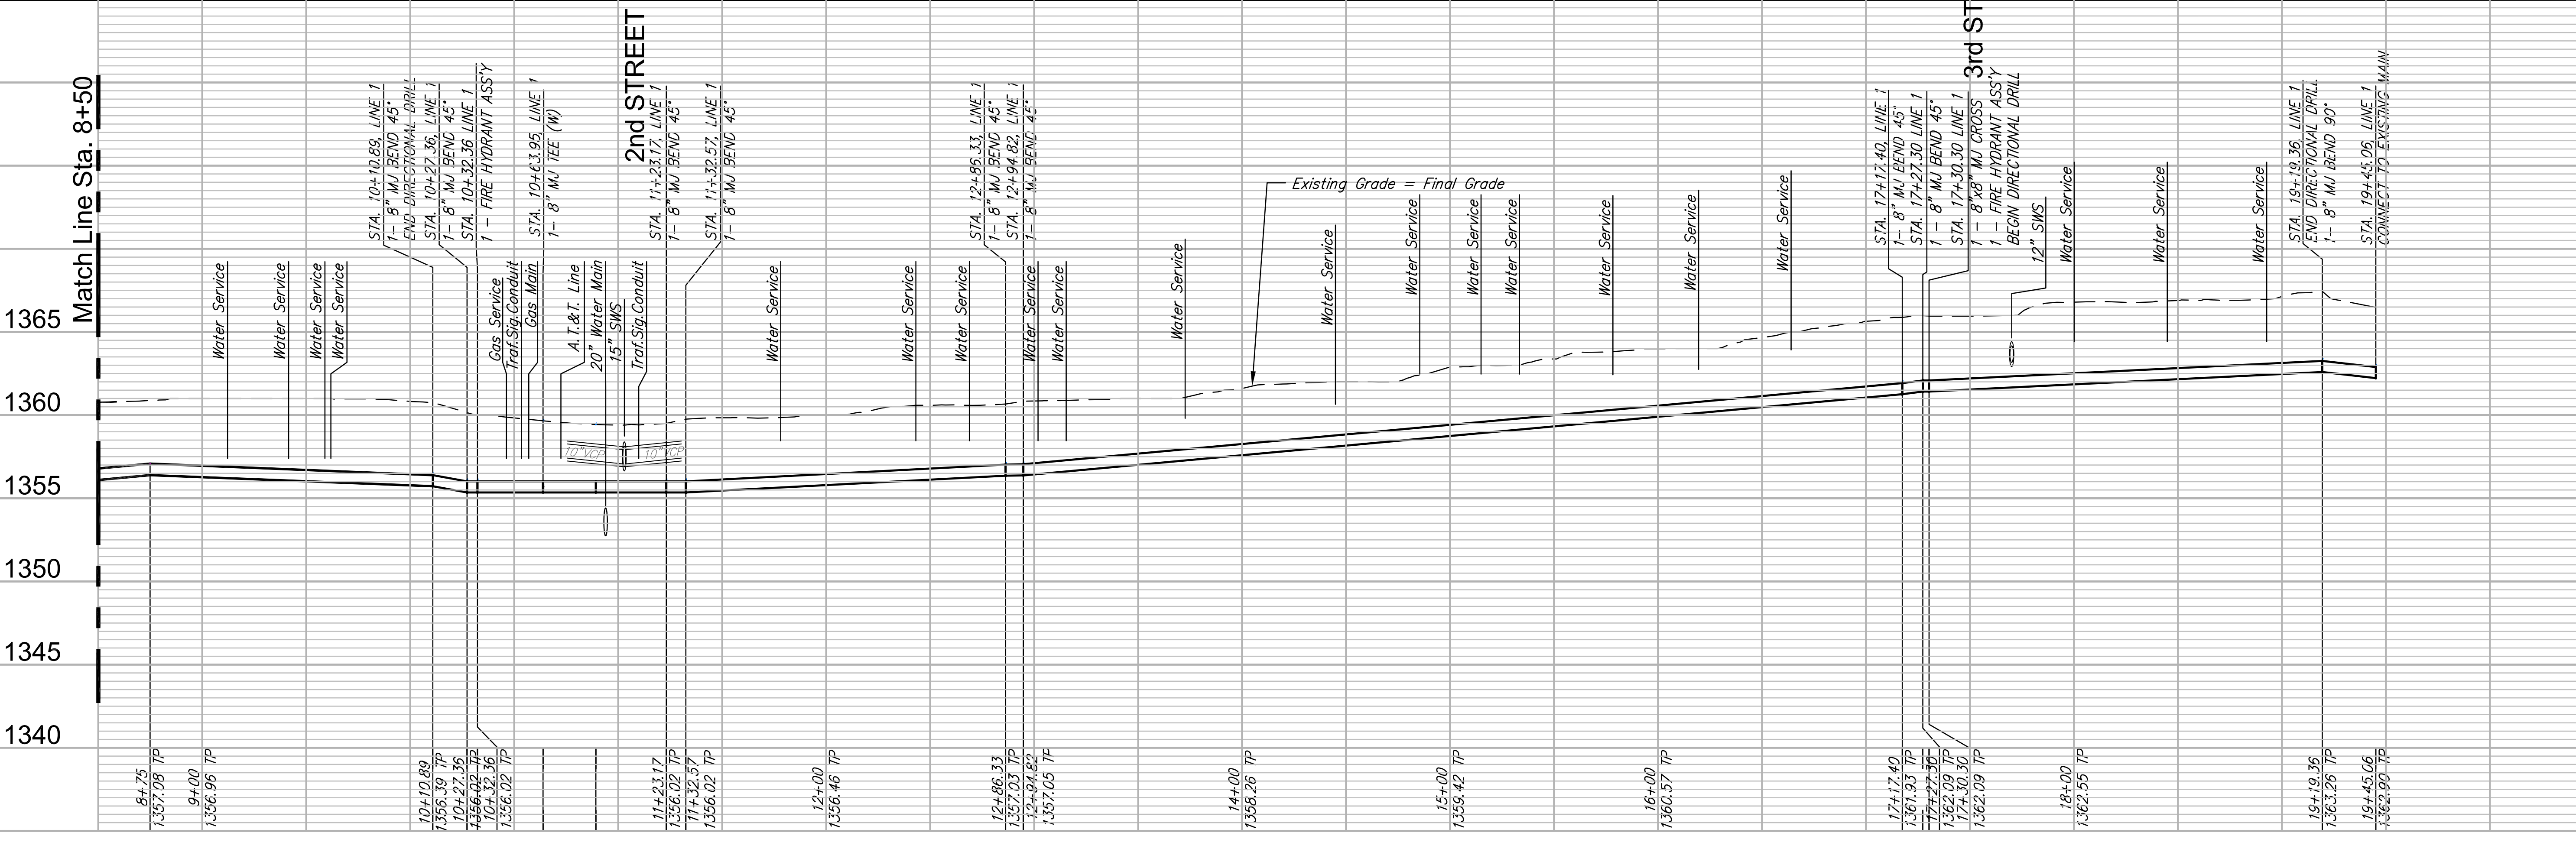


WATER METER SUMMARY

BL Station	Lt./Rt.	Service (Long or Short)	Address	AS BUILT	BL Station	Lt./Rt.	Service (Long or Short)	Address	AS BUILT
11+56	Lt.	Short			16+96	Lt.	Short		
11+83	Rt.	Long			17+36	Lt.	Short		
12+03	Lt.	Short			17+66	Lt.	Short		
12+05	Rt.	Long			17+85	Rt.	Long		
13+67	Lt.	Short			18+29	Lt.	Short		
14+30	Lt.	Short			18+70	Lt.	Short		
14+94	Lt.	Short			19+14	Lt.	Short		
15+53	Lt.	Short			20+50	Lt.	Short		
15+66	Lt.	Short			20+95	Lt.	Short		
16+23	Lt.	Short							

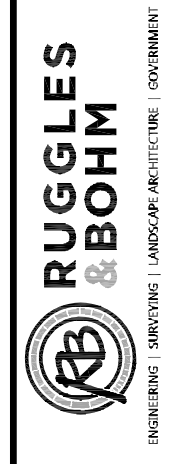

Existing Pavement, Curb and Gutter to be Removed and Replaced as necessary for construction. No additional pay shall be made for this work, Subsidiary to other pay items.

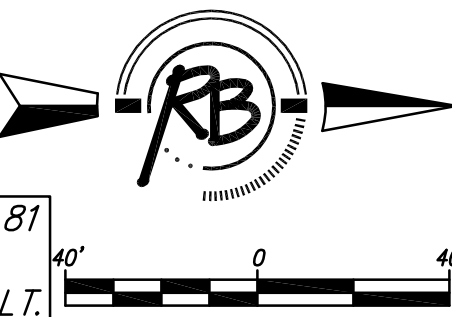

REVISION
 01/07/2015
 DATE
 RA/EJG
 DRAWN
 RA/DRS
 09/29/2015
 DATE

PROJECT NUMBER
 448-90611
 DRAWING FILE
 Plaza Engineering Base

REGION
 RA/EJG
 DRAWN
 RA/DRS
 DATE
 09/29/2015

RB JOB
 4227VV
 SHEET
 7
 OF
 40

WATER MAIN REPLACEMENT
OLIVER - LINE 1
 Wichita, Kansas