


WATER METER SUMMARY

BL Station	Lt./Rt.	Service (Long or Short)	Address	AS BUILT	BL Station	Lt./Rt.	Service (Long or Short)	Address	AS BUILT
1+64	Lt.	Short			5+97	Rt.	Long		
1+98	Lt.	Short			6+15	Rt.	Long		
2+00	Rt.	Long			6+43	Lt.	Short		
2+42	Rt.	Long			7+37	Lt.	Short		
2+93	Lt.	Short			7+79	Lt.	Short		
3+13	Rt.	Long			8+29	Lt.	Short		
3+14	Lt.	Short			8+49	Rt.	Long		
3+53	Rt.	Long			8+86	Lt.	Short		
3+93	Lt.	Short			9+33	Rt.	Long		
4+15	Rt.	Long			9+34	Lt.	Short		
4+75	Rt.	Long			9+68	Rt.	Long		
4+82	Lt.	Short			9+83	Lt.	Short		
5+56	Lt.	Short							

Existing Pavement, Curb and Gutter to be Removed and Replaced as necessary for construction. No additional pay shall be made for this work, Subsidiary to other pay items.

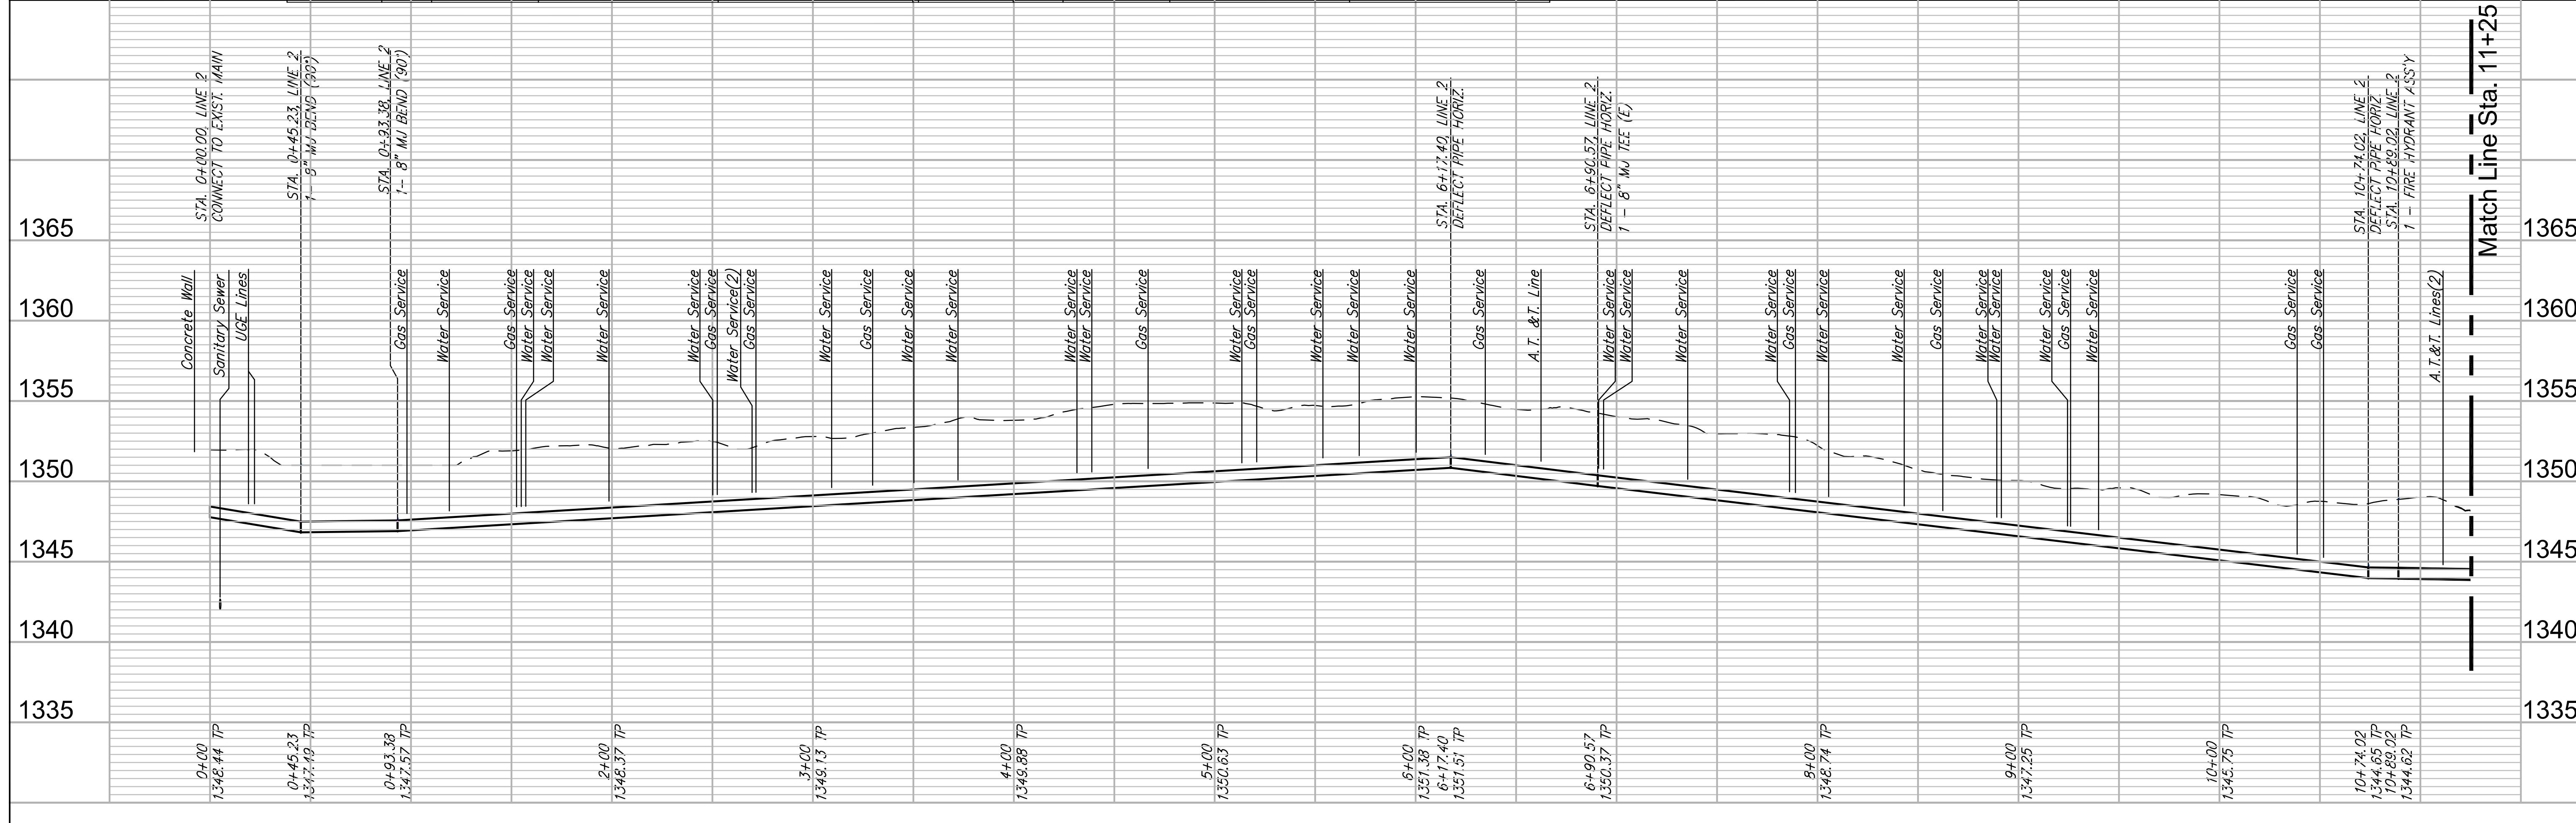

**WATER MAIN REPLACEMENT
 GLENDALE - LINE 2**
 Wichita, Kansas

Match Line Sta. 11+25

PROJECT NUMBER 448-90611	REVISION 01/07/2015
DRAWING FILE Plaza Engineering Base	DATE 09/29/2015
DESIGNER RA/EJG	DRAWN RA/DRS
REGION RA/EJG	REVIEW RA/DRS

RB JOB
4227VV
 SHEET
8
 OF
40