
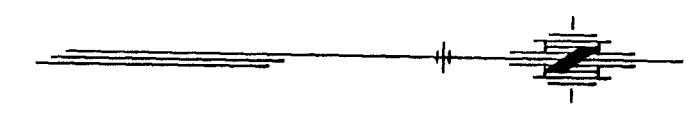


FHWA REG. NO.	STATE	PROJECT NO.	YEAR	SHEET NO.	TOTAL SHEETS
7	KANSAS	87N-0116-01	1999	62	110

DATE	
BY	
REFERENCES NOTED	
REFERENCES CHECKED	

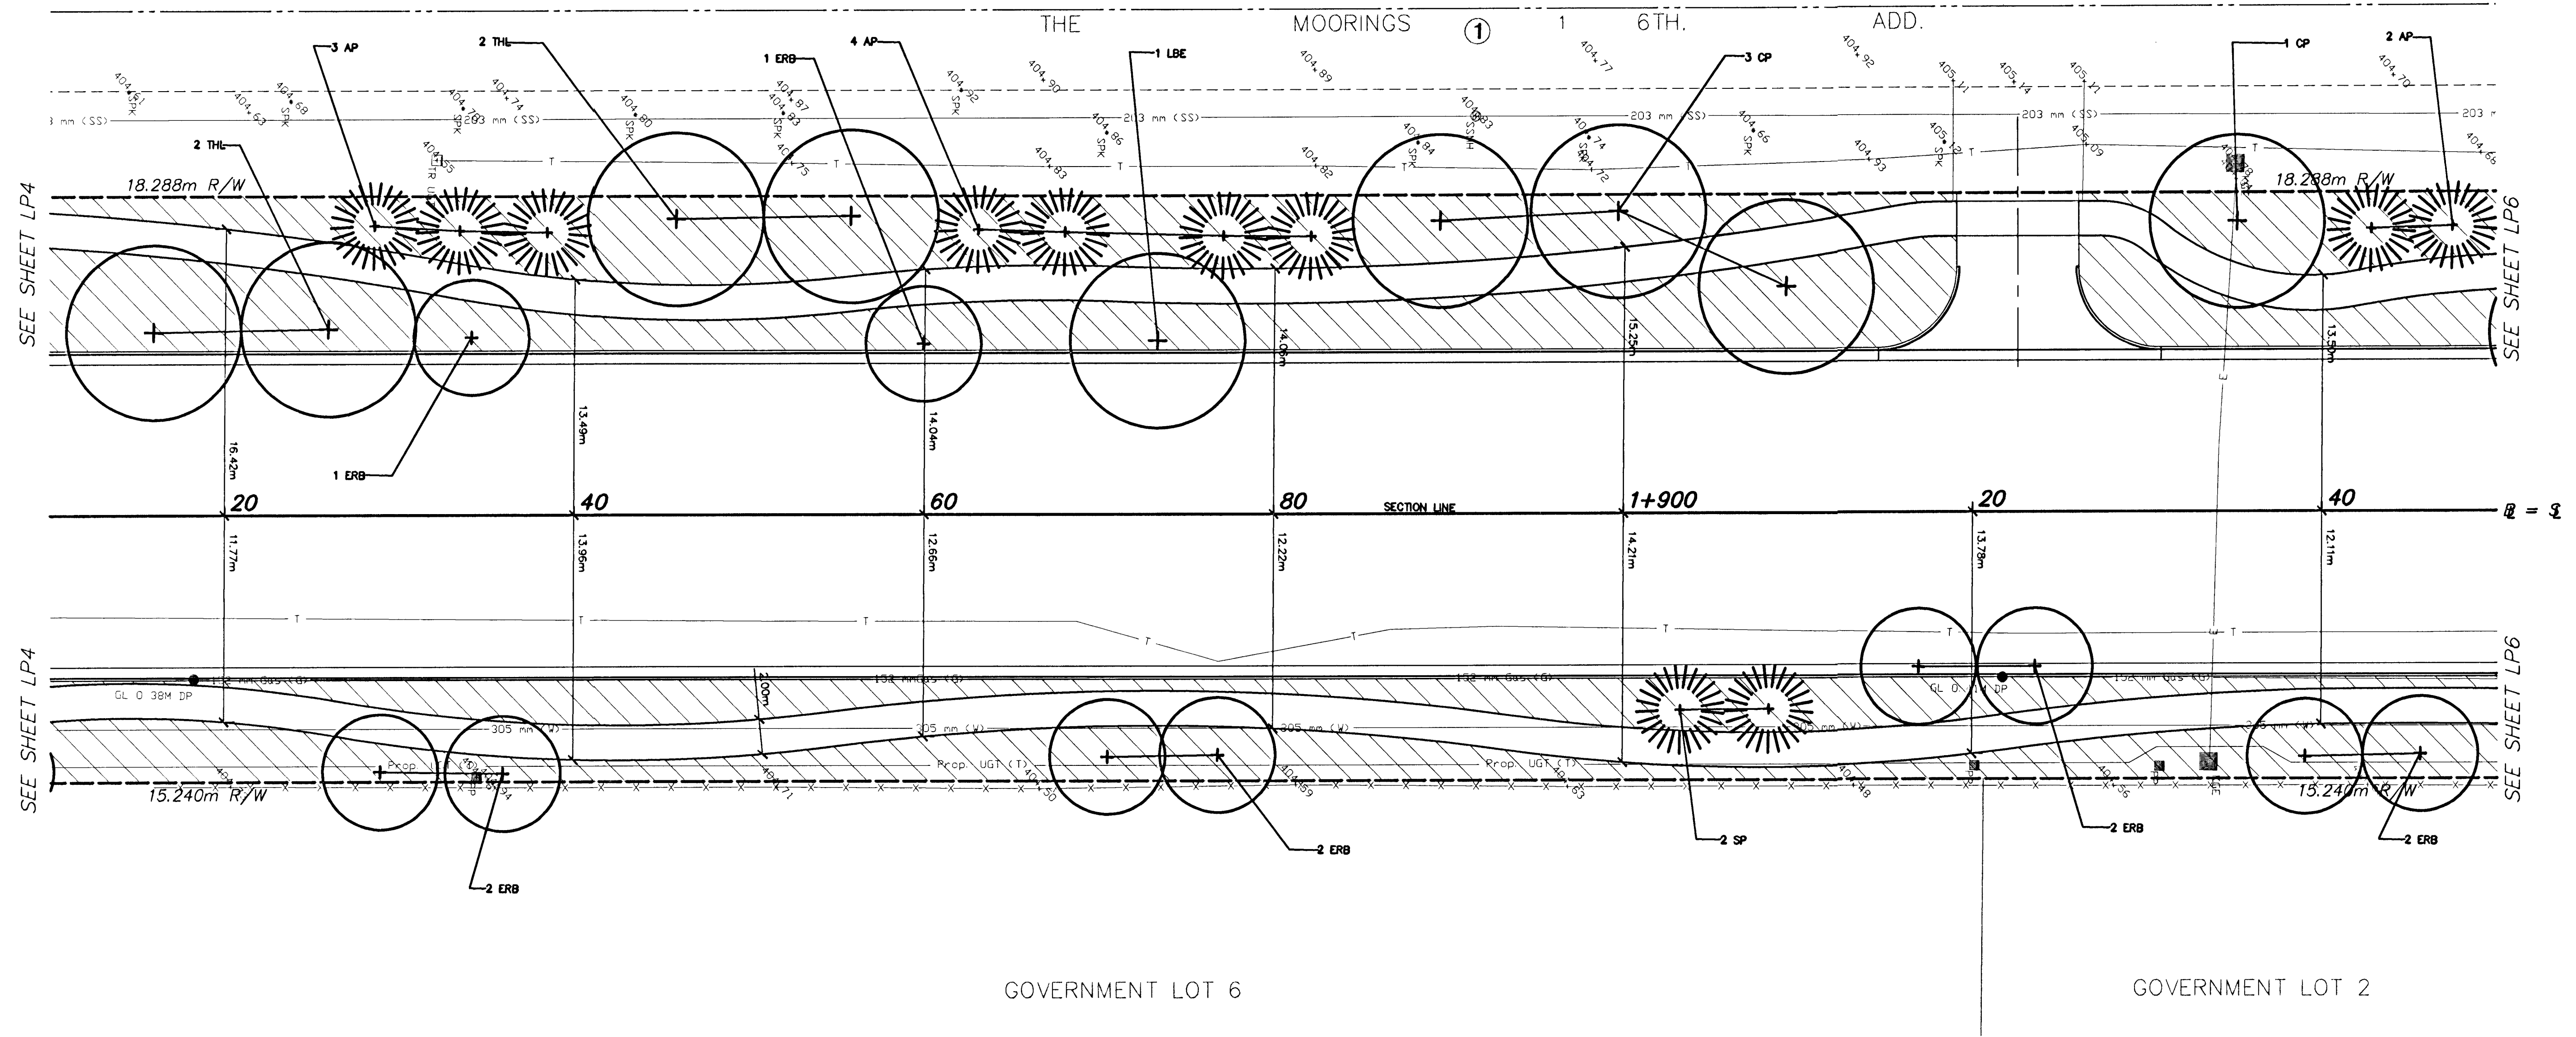

Legend

Area designated for turf seeding

Note:
Trees which conflict with other improvements shall be relocated as directed by the Engineer.

2					
1	7/99	PAVEMENT WIDENING	WNJ	DCH	
NO.	DATE	REVISIONS	BY	APP'D	
KANSAS DEPARTMENT OF TRANSPORTATION LANDSCAPE PLANTING PLAN MERIDIAN AVE. STA. 1+810 TO STA. 1+950 PROJ. NO. 87N-0116-01 SEDGWICK COUNTY MID-KANSAS ENGINEERING CONSULTANTS, INC. WICHITA, KANSAS					
DESIGNED BY:	SMH	CHECKED BY:	TDM		
DRAWN BY:	SMH	DATE:	DEC. 1998	SHEET 62 OF 110	

K:\CIVIL\97043\REVISION\LANDSCAPE\944-LP5.DWG F1 Aug 06 13:30:46 1999

944-R2\944-LP5