


FHWA REG NO.	STATE	PROJECT NO.	YEAR	SHEET NO	TOTAL SHEETS
7	KANSAS	87N-0116-01	1999	64	110

BY	DATE
REFERENCES NOTED	
REFERENCES CHECKED	

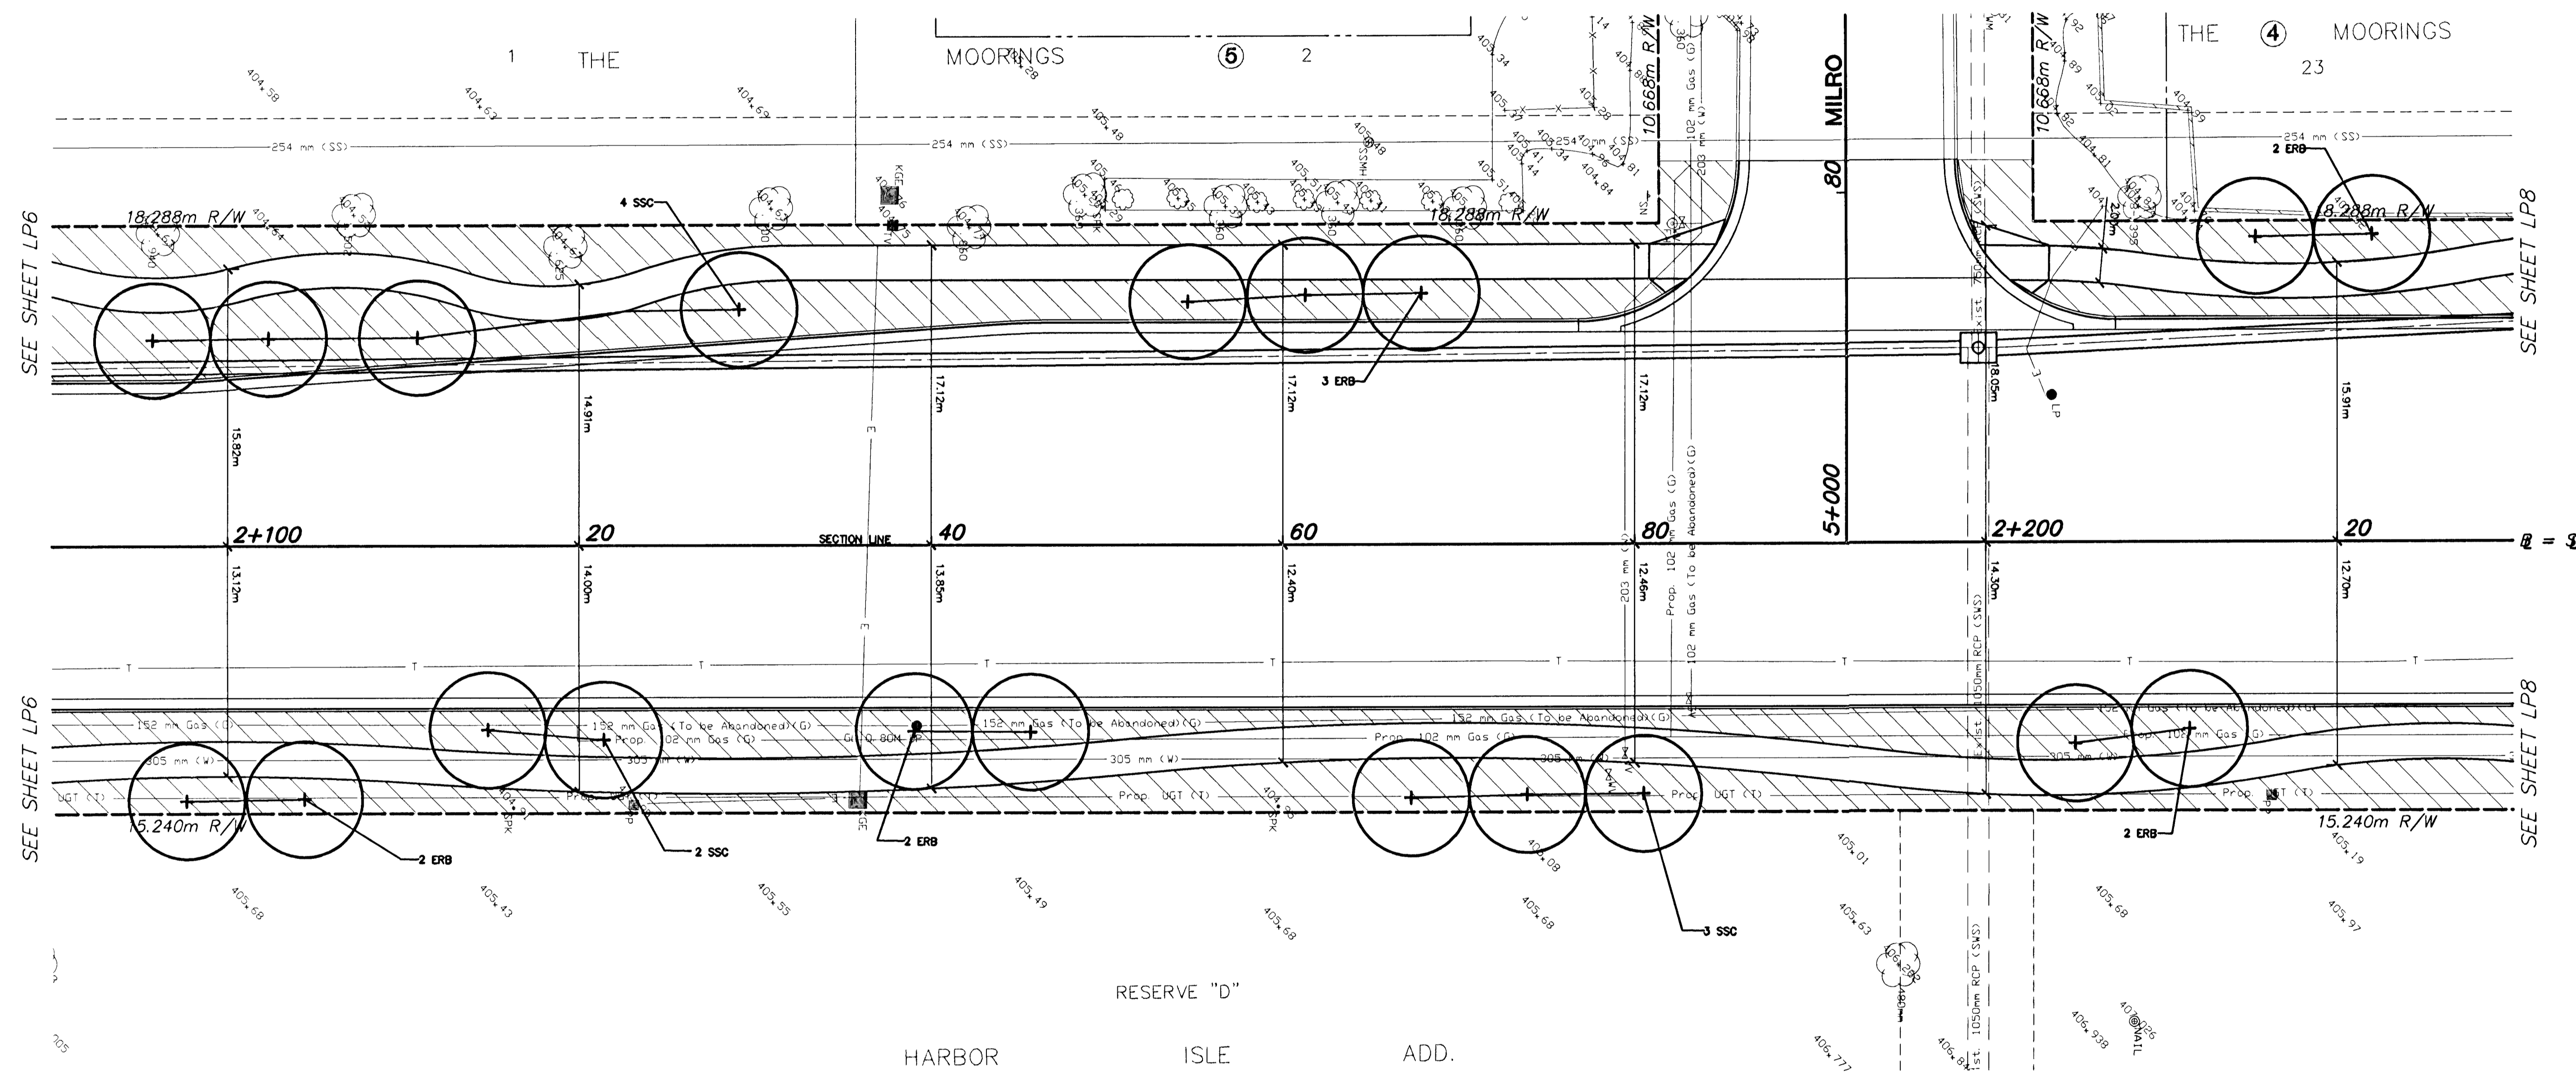

Legend
 Area designated for turf seeding

2				
1	7/99	PAVEMENT WIDENING	WNJ	DCH
NO.	DATE	REVISIONS	BY	APP'D
KANSAS DEPARTMENT OF TRANSPORTATION LANDSCAPE PLANTING PLAN MERIDIAN AVE. STA. 2+090 TO STA. 2+230 PROJ. NO. 87N-0116-01 SEDGWICK COUNTY MID-KANSAS ENGINEERING CONSULTANTS, INC. WICHITA, KANSAS				
DESIGNED BY:	SMH	CHECKED BY:	TDM	
DRAWN BY:	SMH	DATE:	DEC. 1998	SHEET 64 OF 110

K:\01\11\97043\REVISION\LANDSCAP\944-LP7.DWG Fr1 Aug 06 13:32: 03 1999

K:\944-LP7\944-LP7