


FHWA REG NO.	STATE	PROJECT NO.	YEAR	SHEET NO	TOTAL SHEETS
7	KANSAS	87N-0116-01	1999	65	110

	BY	DATE
REFERENCES NOTED		
REFERENCES CHECKED		

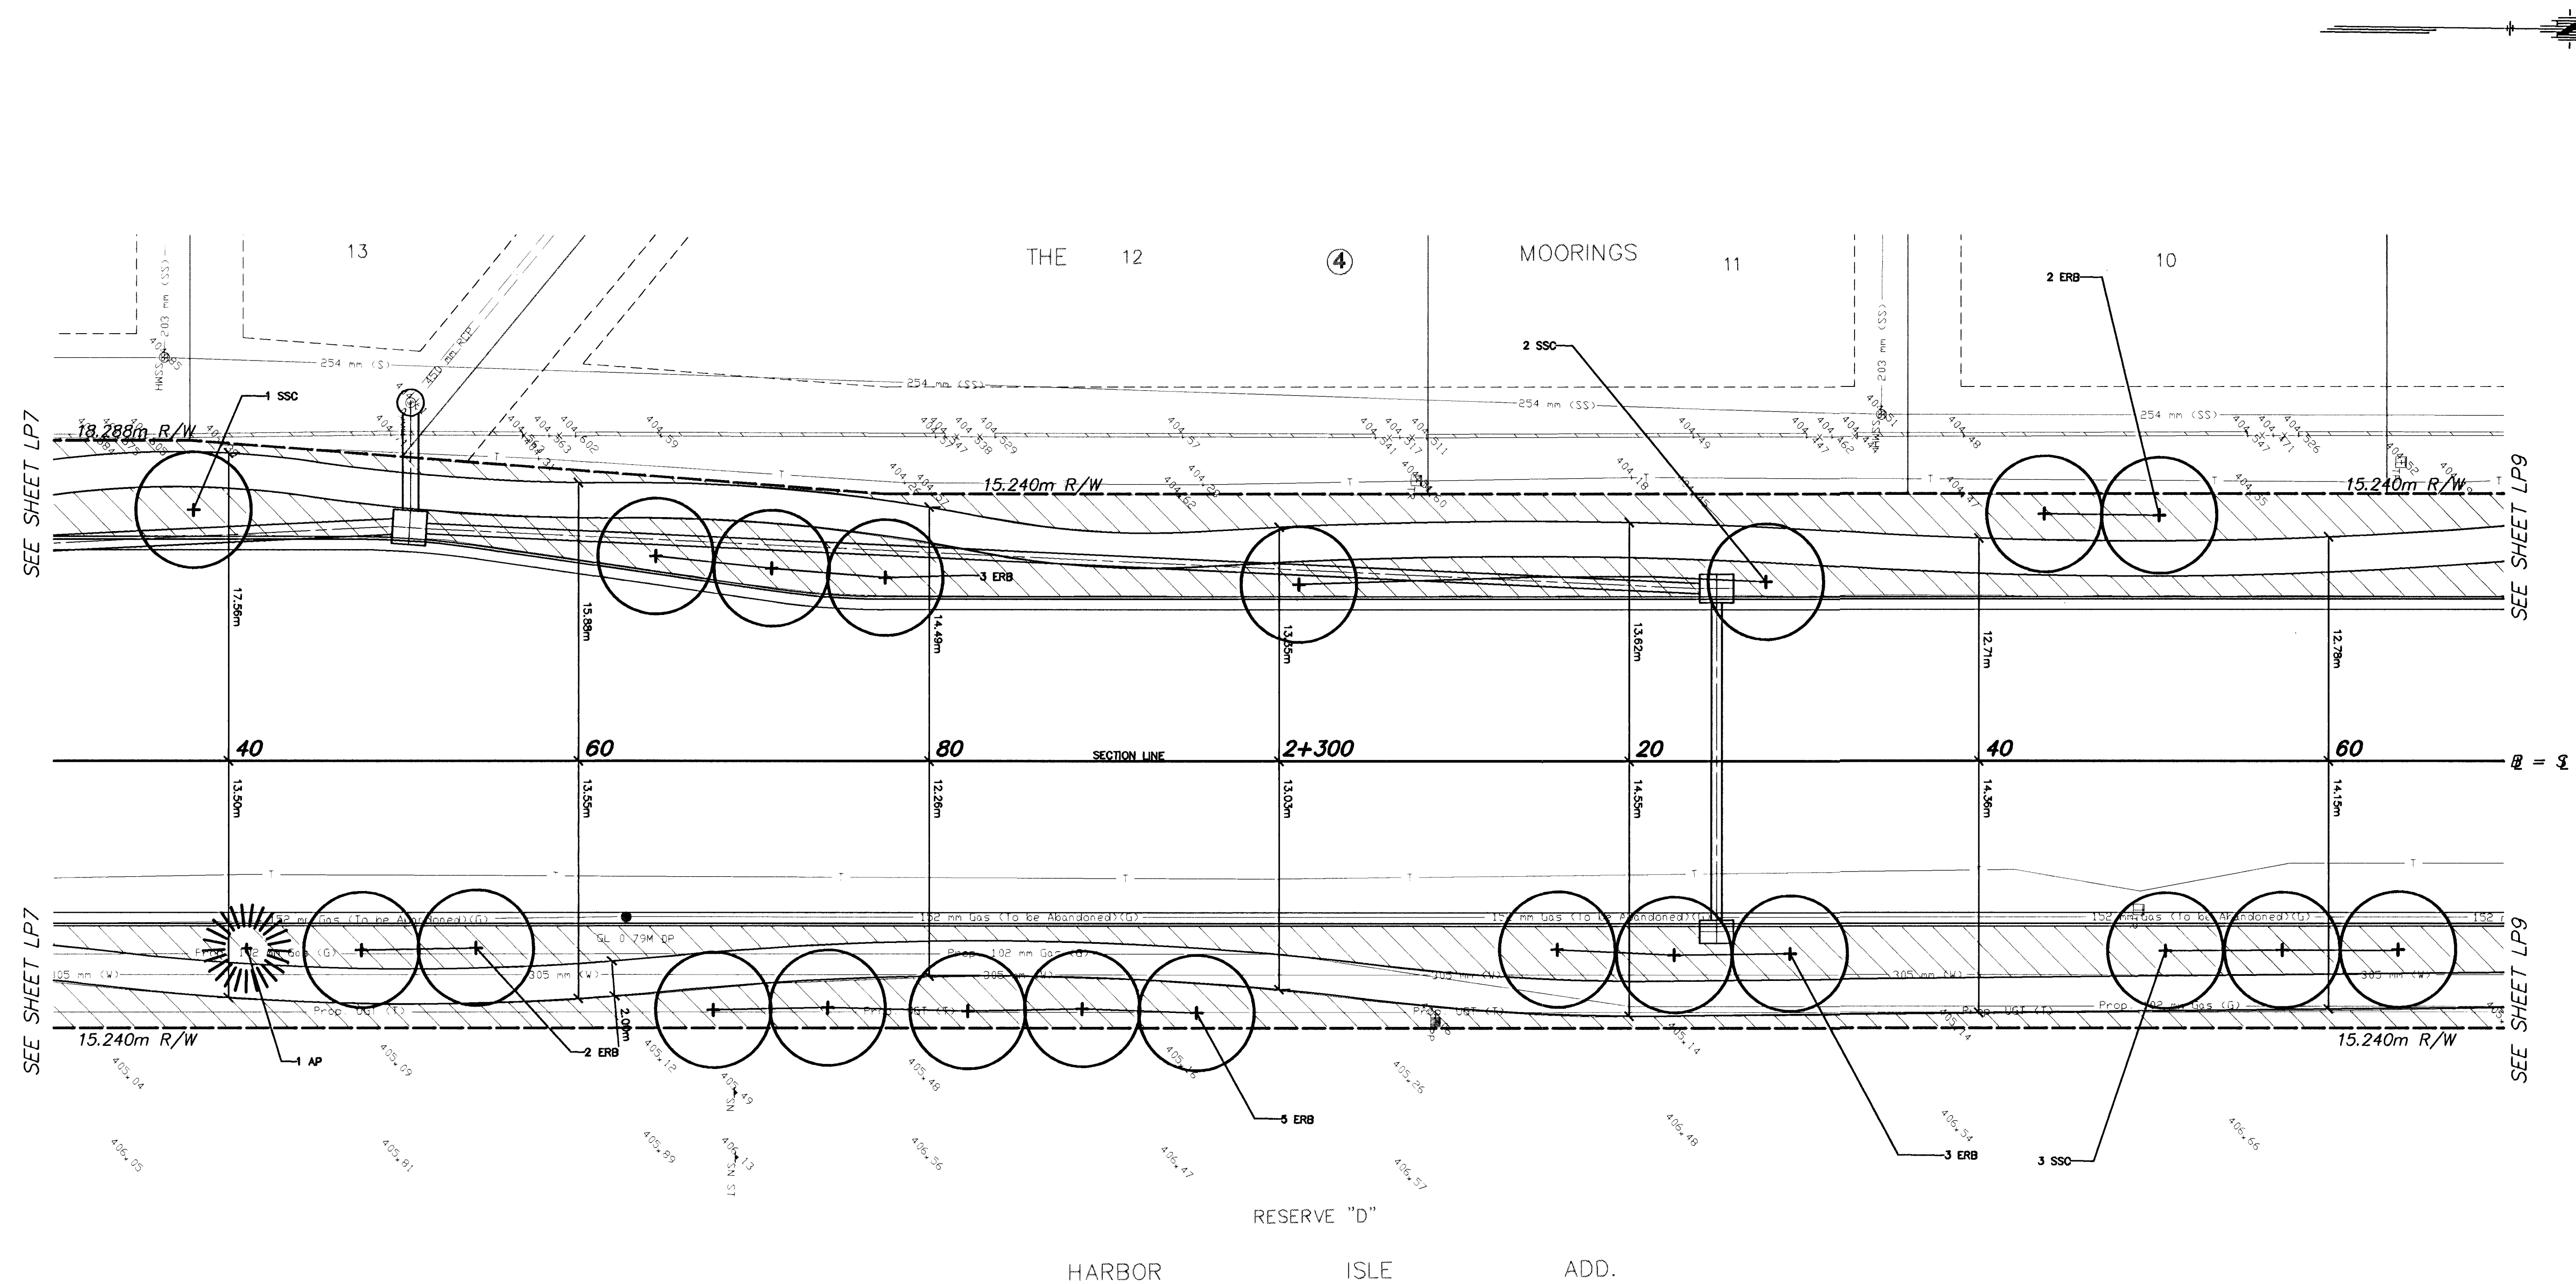

Legend 1-7-99

 Area designated for turf seeding

2				
1				
NO.	DATE	REVISIONS	BY	APP'D
KANSAS DEPARTMENT OF TRANSPORTATION LANDSCAPE PLANTING PLAN MERIDIAN AVE. STA. 2+230 TO STA. 2+370 PROJ. NO. 87N-0116-01 SEDGWICK COUNTY MID-KANSAS ENGINEERING CONSULTANTS, INC. WICHITA, KANSAS				
DESIGNED BY: SMH		CHECKED BY: TDM		
DRAWN BY: SMH		DATE: DEC. 1998 SHEET 65 OF 110		