


K:\CIVIL\97043\REV\STATIONS\TRIP\97043512.DWG F1: Aug 06 13:42:15 1999

G:\CIVIL\97043\REV\STATIONS\TRIP\97043512.DWG

DATE	
BY	
REFERENCES NOTED	
REFERENCES CHECKED	

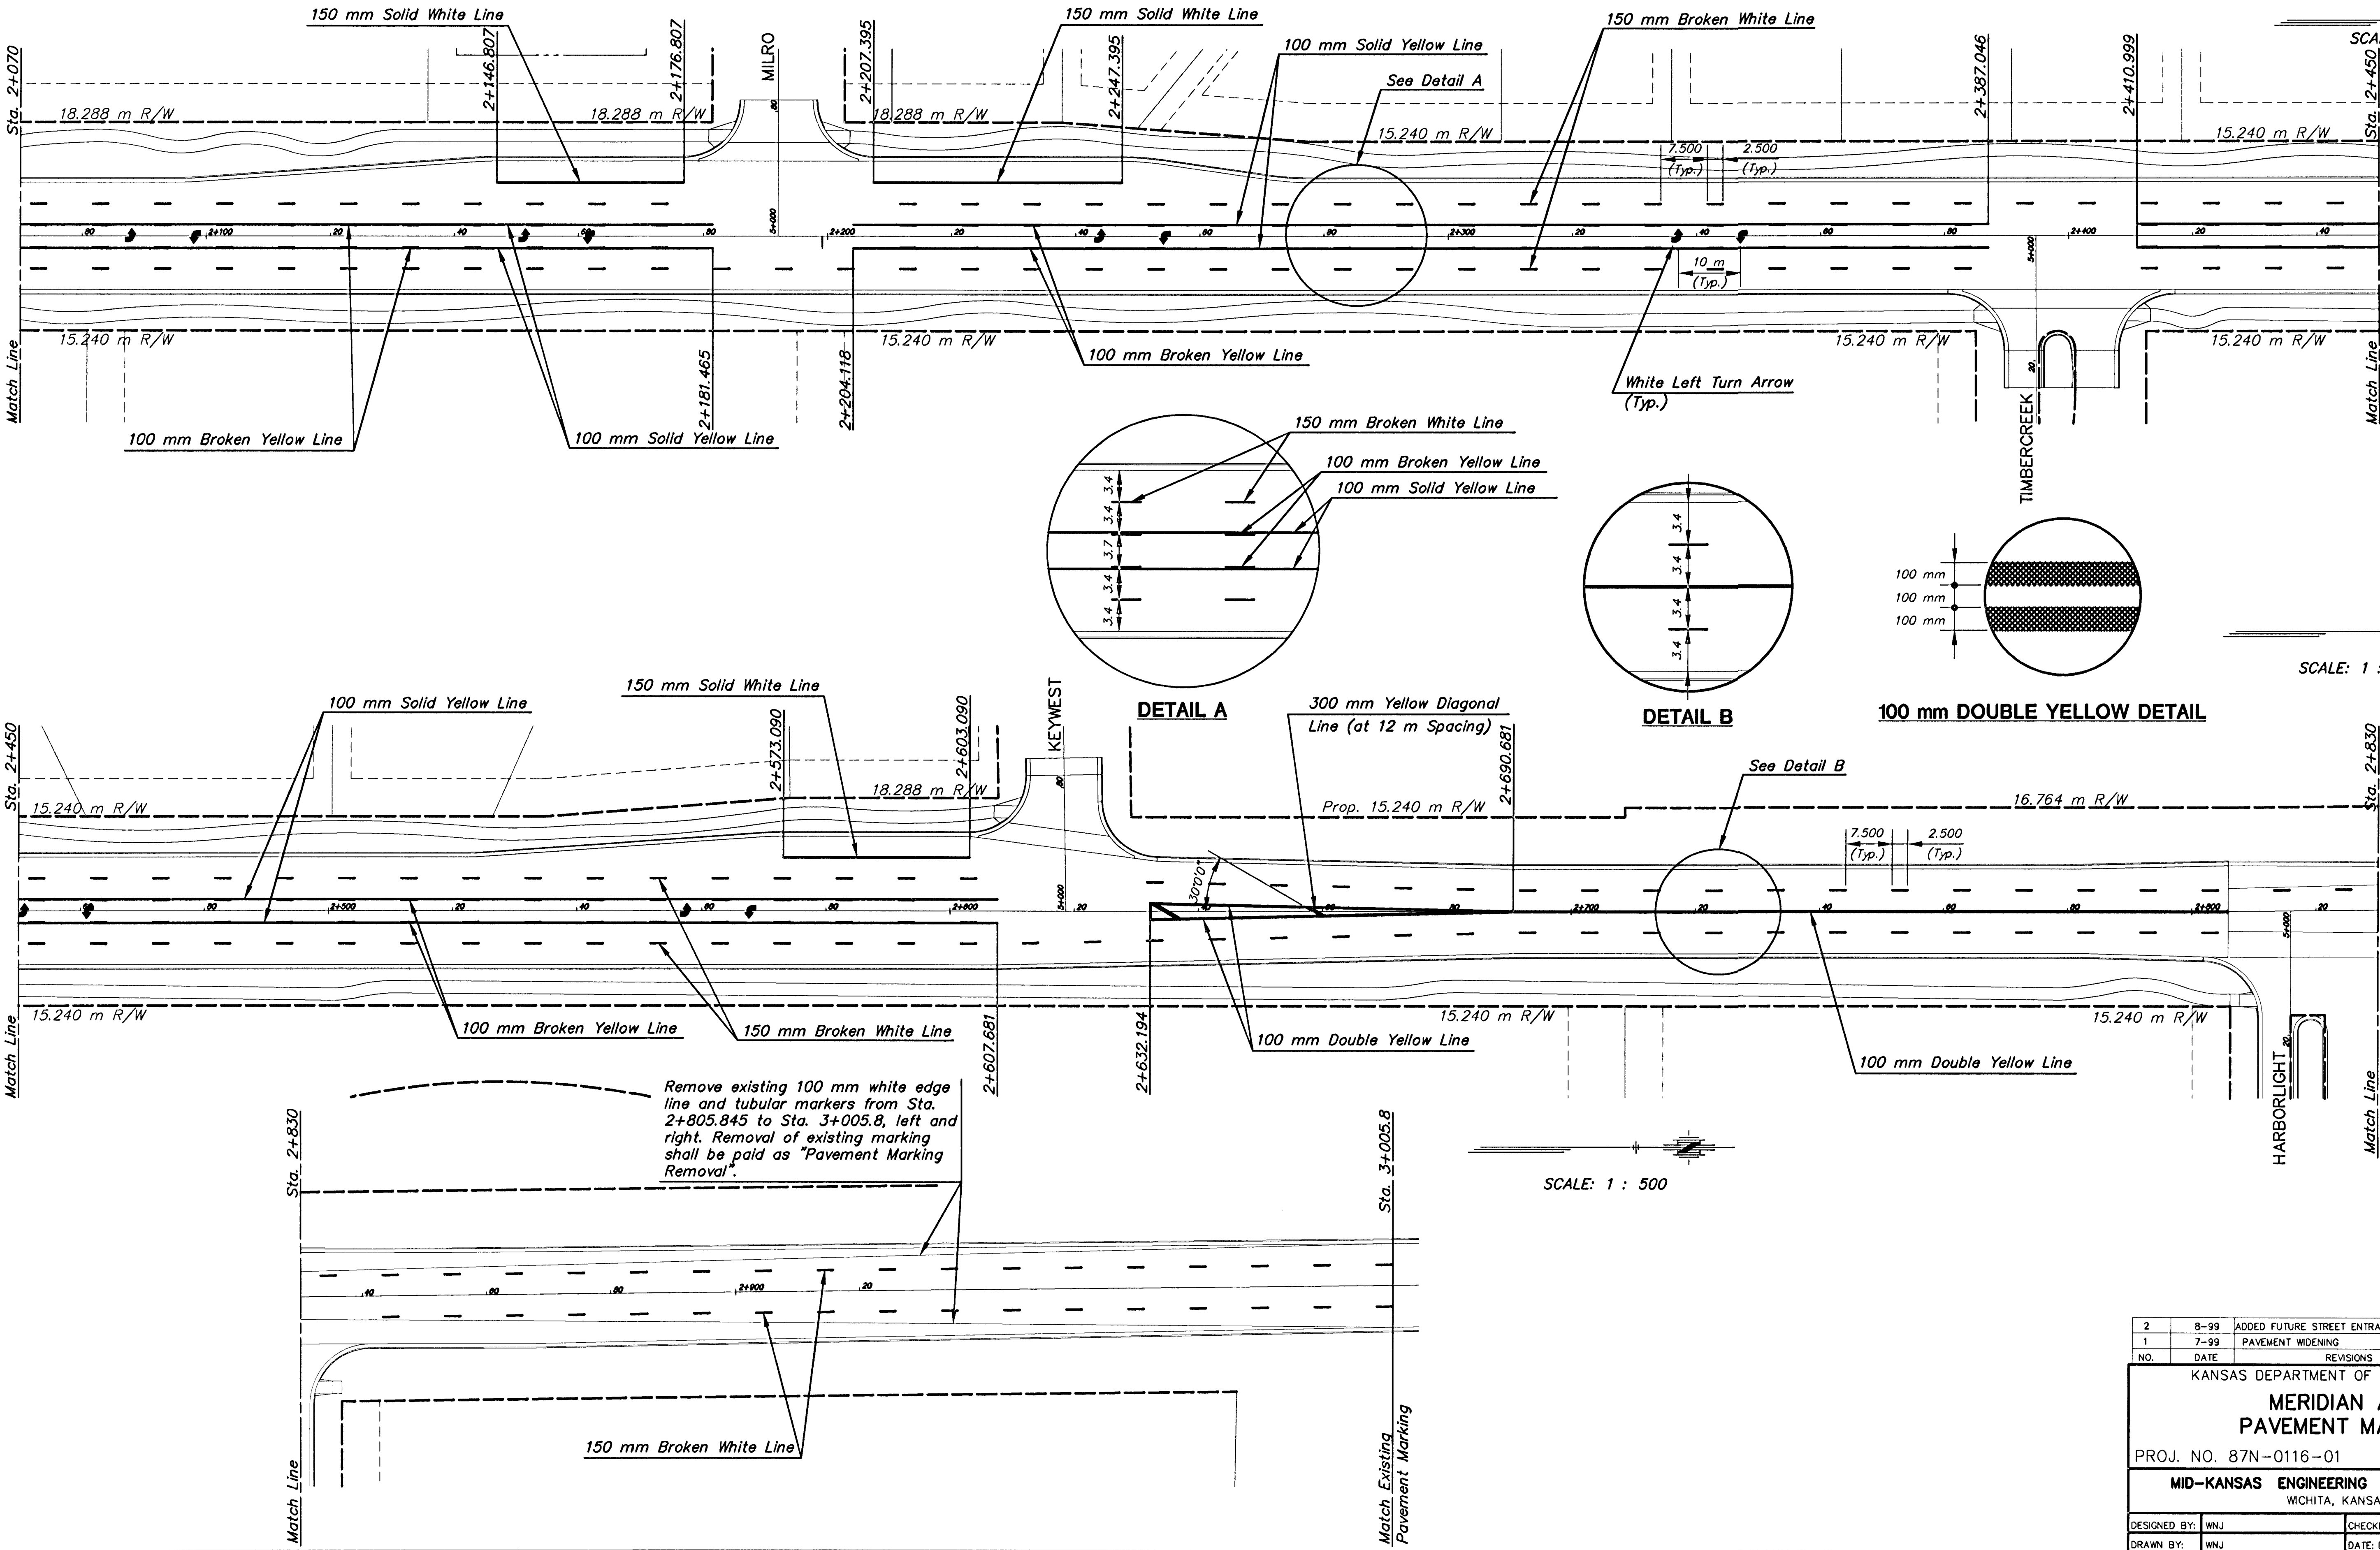

FHWA REG NO.	STATE	PROJECT NO.	YEAR	SHEET NO	TOTAL SHEETS
7	KANSAS	87N-0116-01	1999	71	110

2	8-99	ADDED FUTURE STREET ENTRANCE STA. 1+992	WNJ	DCH
1	7-99	PAVEMENT WIDENING	WNJ	DCH
NO.	DATE	REVISIONS	BY	APP'D
KANSAS DEPARTMENT OF TRANSPORTATION				
MERIDIAN AVE. PAVEMENT MARKING				
PROJ. NO. 87N-0116-01 SEDGWICK COUNTY				
MID-KANSAS ENGINEERING CONSULTANTS, INC. WICHITA, KANSAS				
DESIGNED BY:	WNJ	CHECKED BY:	DCH	
DRAWN BY:	WNJ	DATE: DEC. 1998	SHEET 71	OF 110