


FHWA REG NO.	STATE	PROJECT NO.	YEAR	SHEET NO.	TOTAL SHEETS
7	KANSAS	87N-0116-01	1999	92	110

DATE	
BY	
REFERENCES NOTED	
REFERENCES CHECKED	

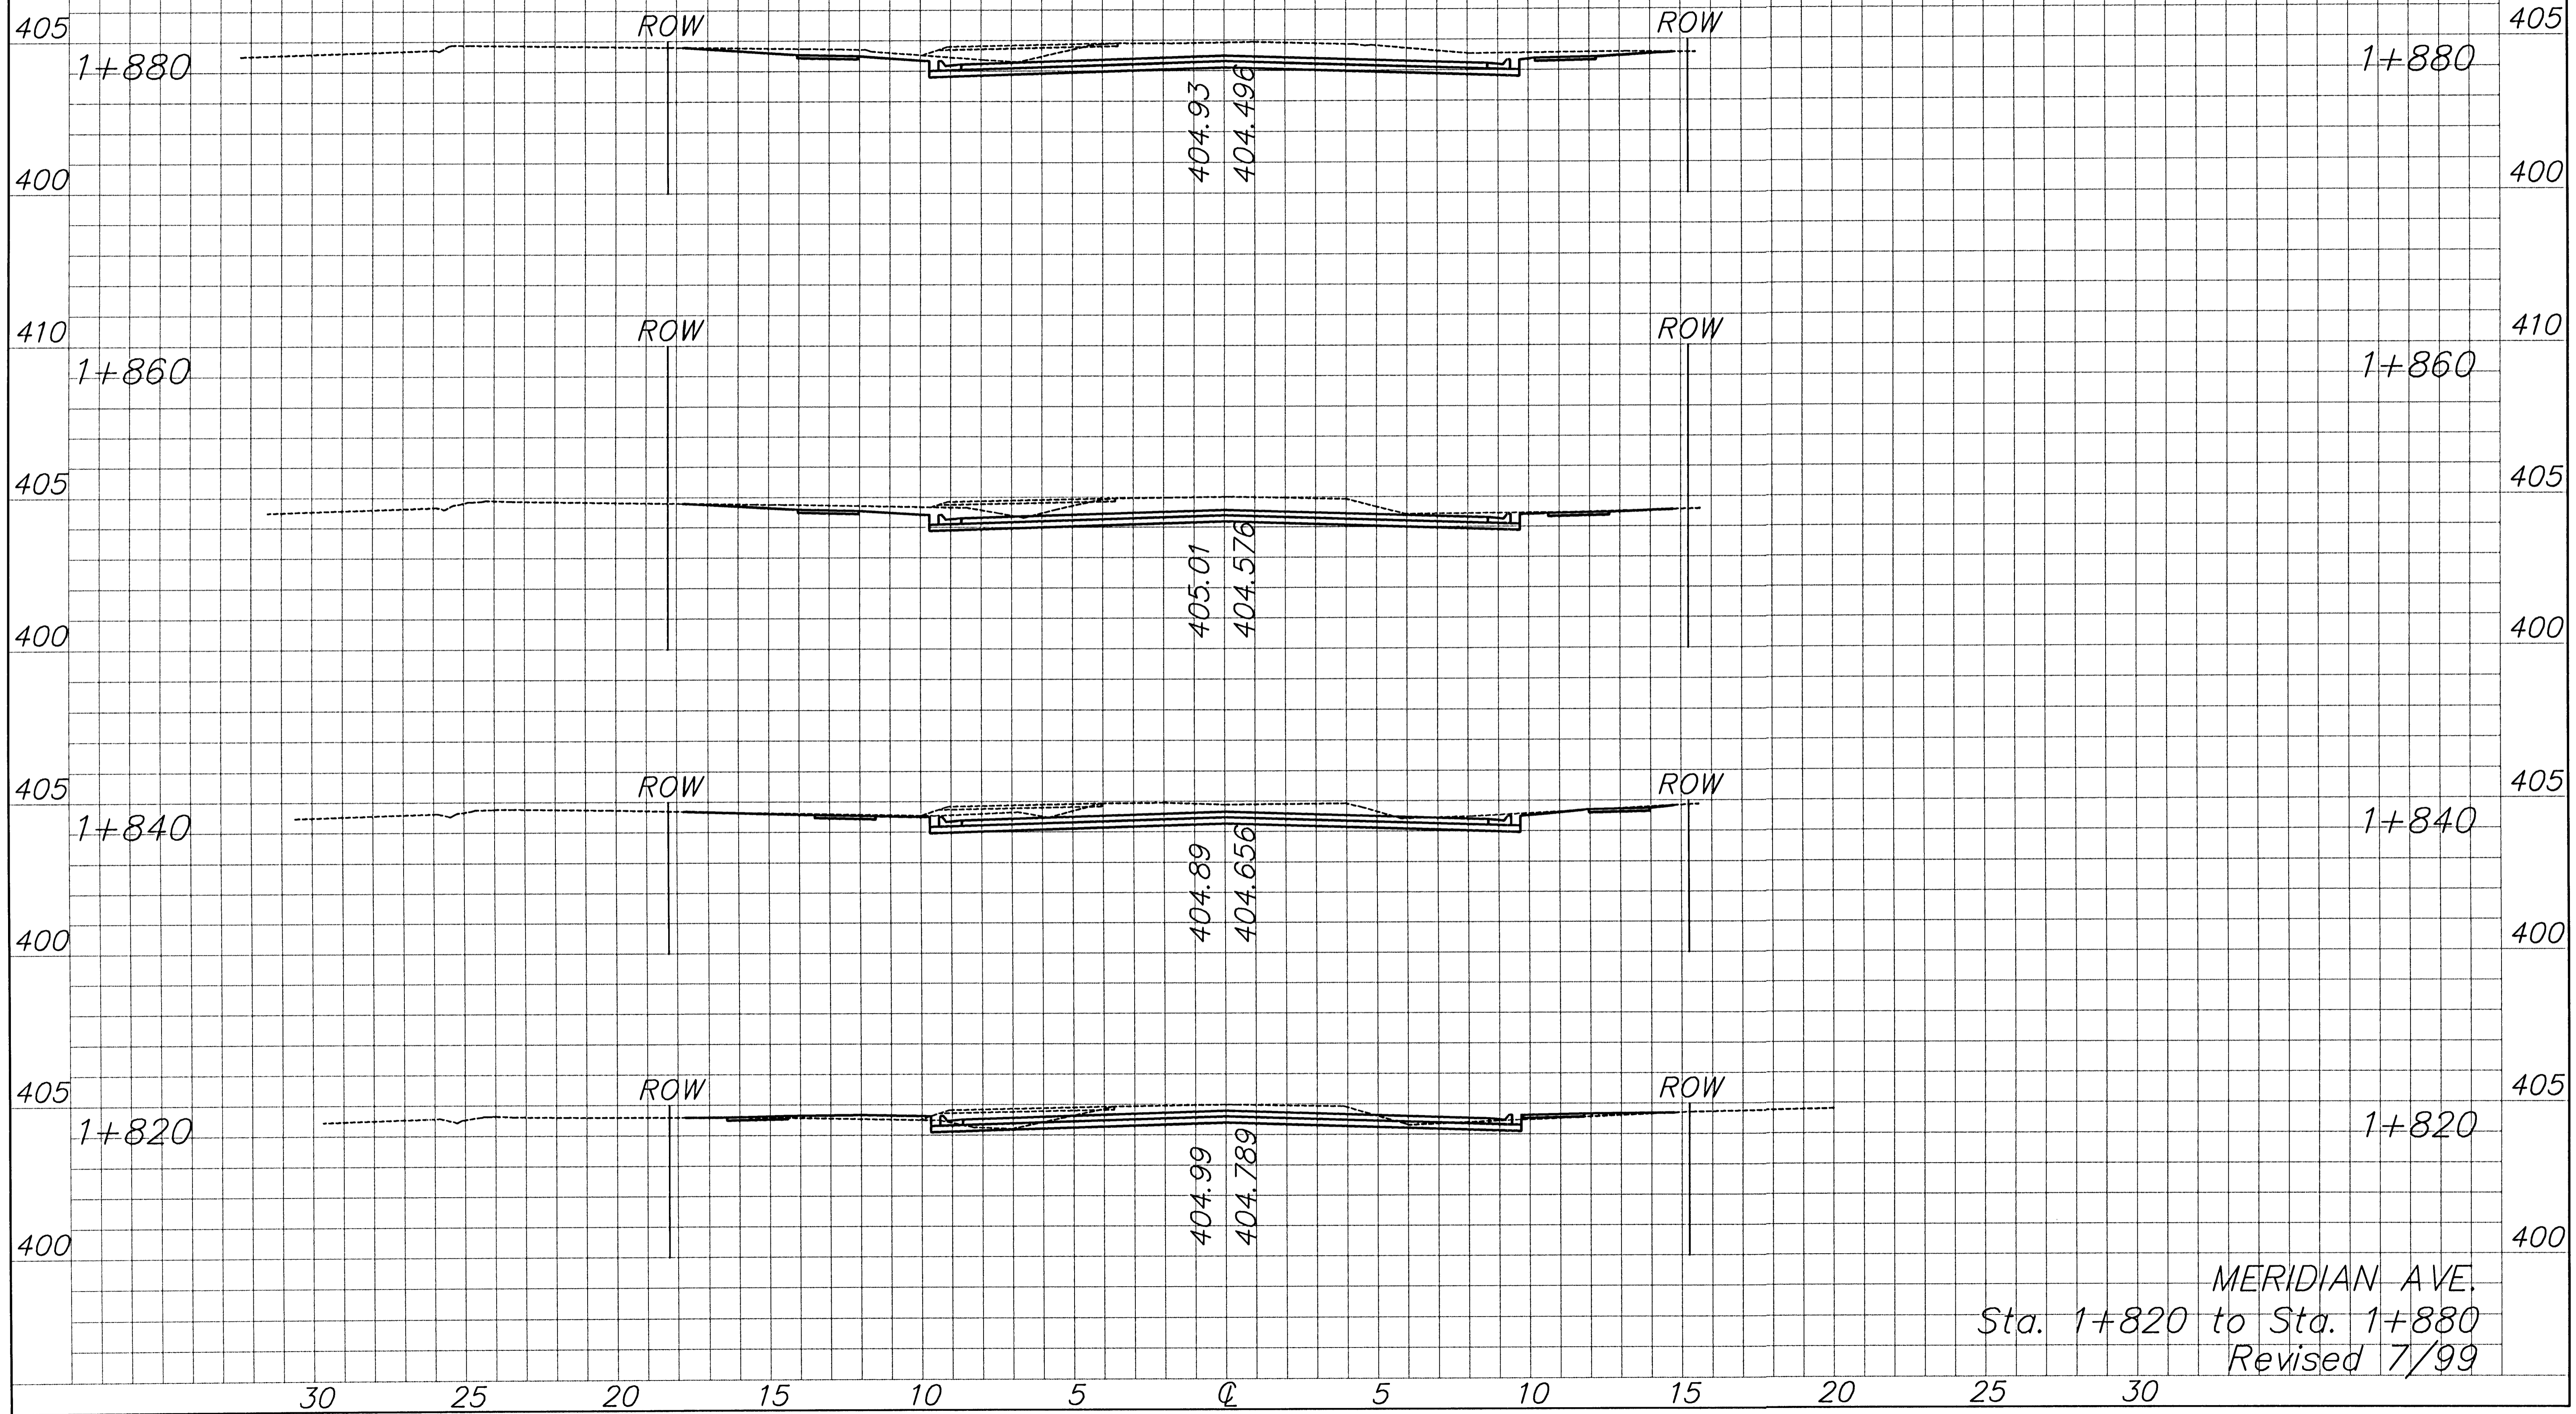

MERIDIAN AVE.
Sta. 1+820 to Sta. 1+880
Revised 7/99