


FHWA REG NO.	STATE	PROJECT NO.	YEAR	SHEET NO.	TOTAL SHEETS
7	KANSAS	87N-0116-01	1999	94	110

DATE	
BY	
REFERENCES NOTED	
REFERENCES CHECKED	

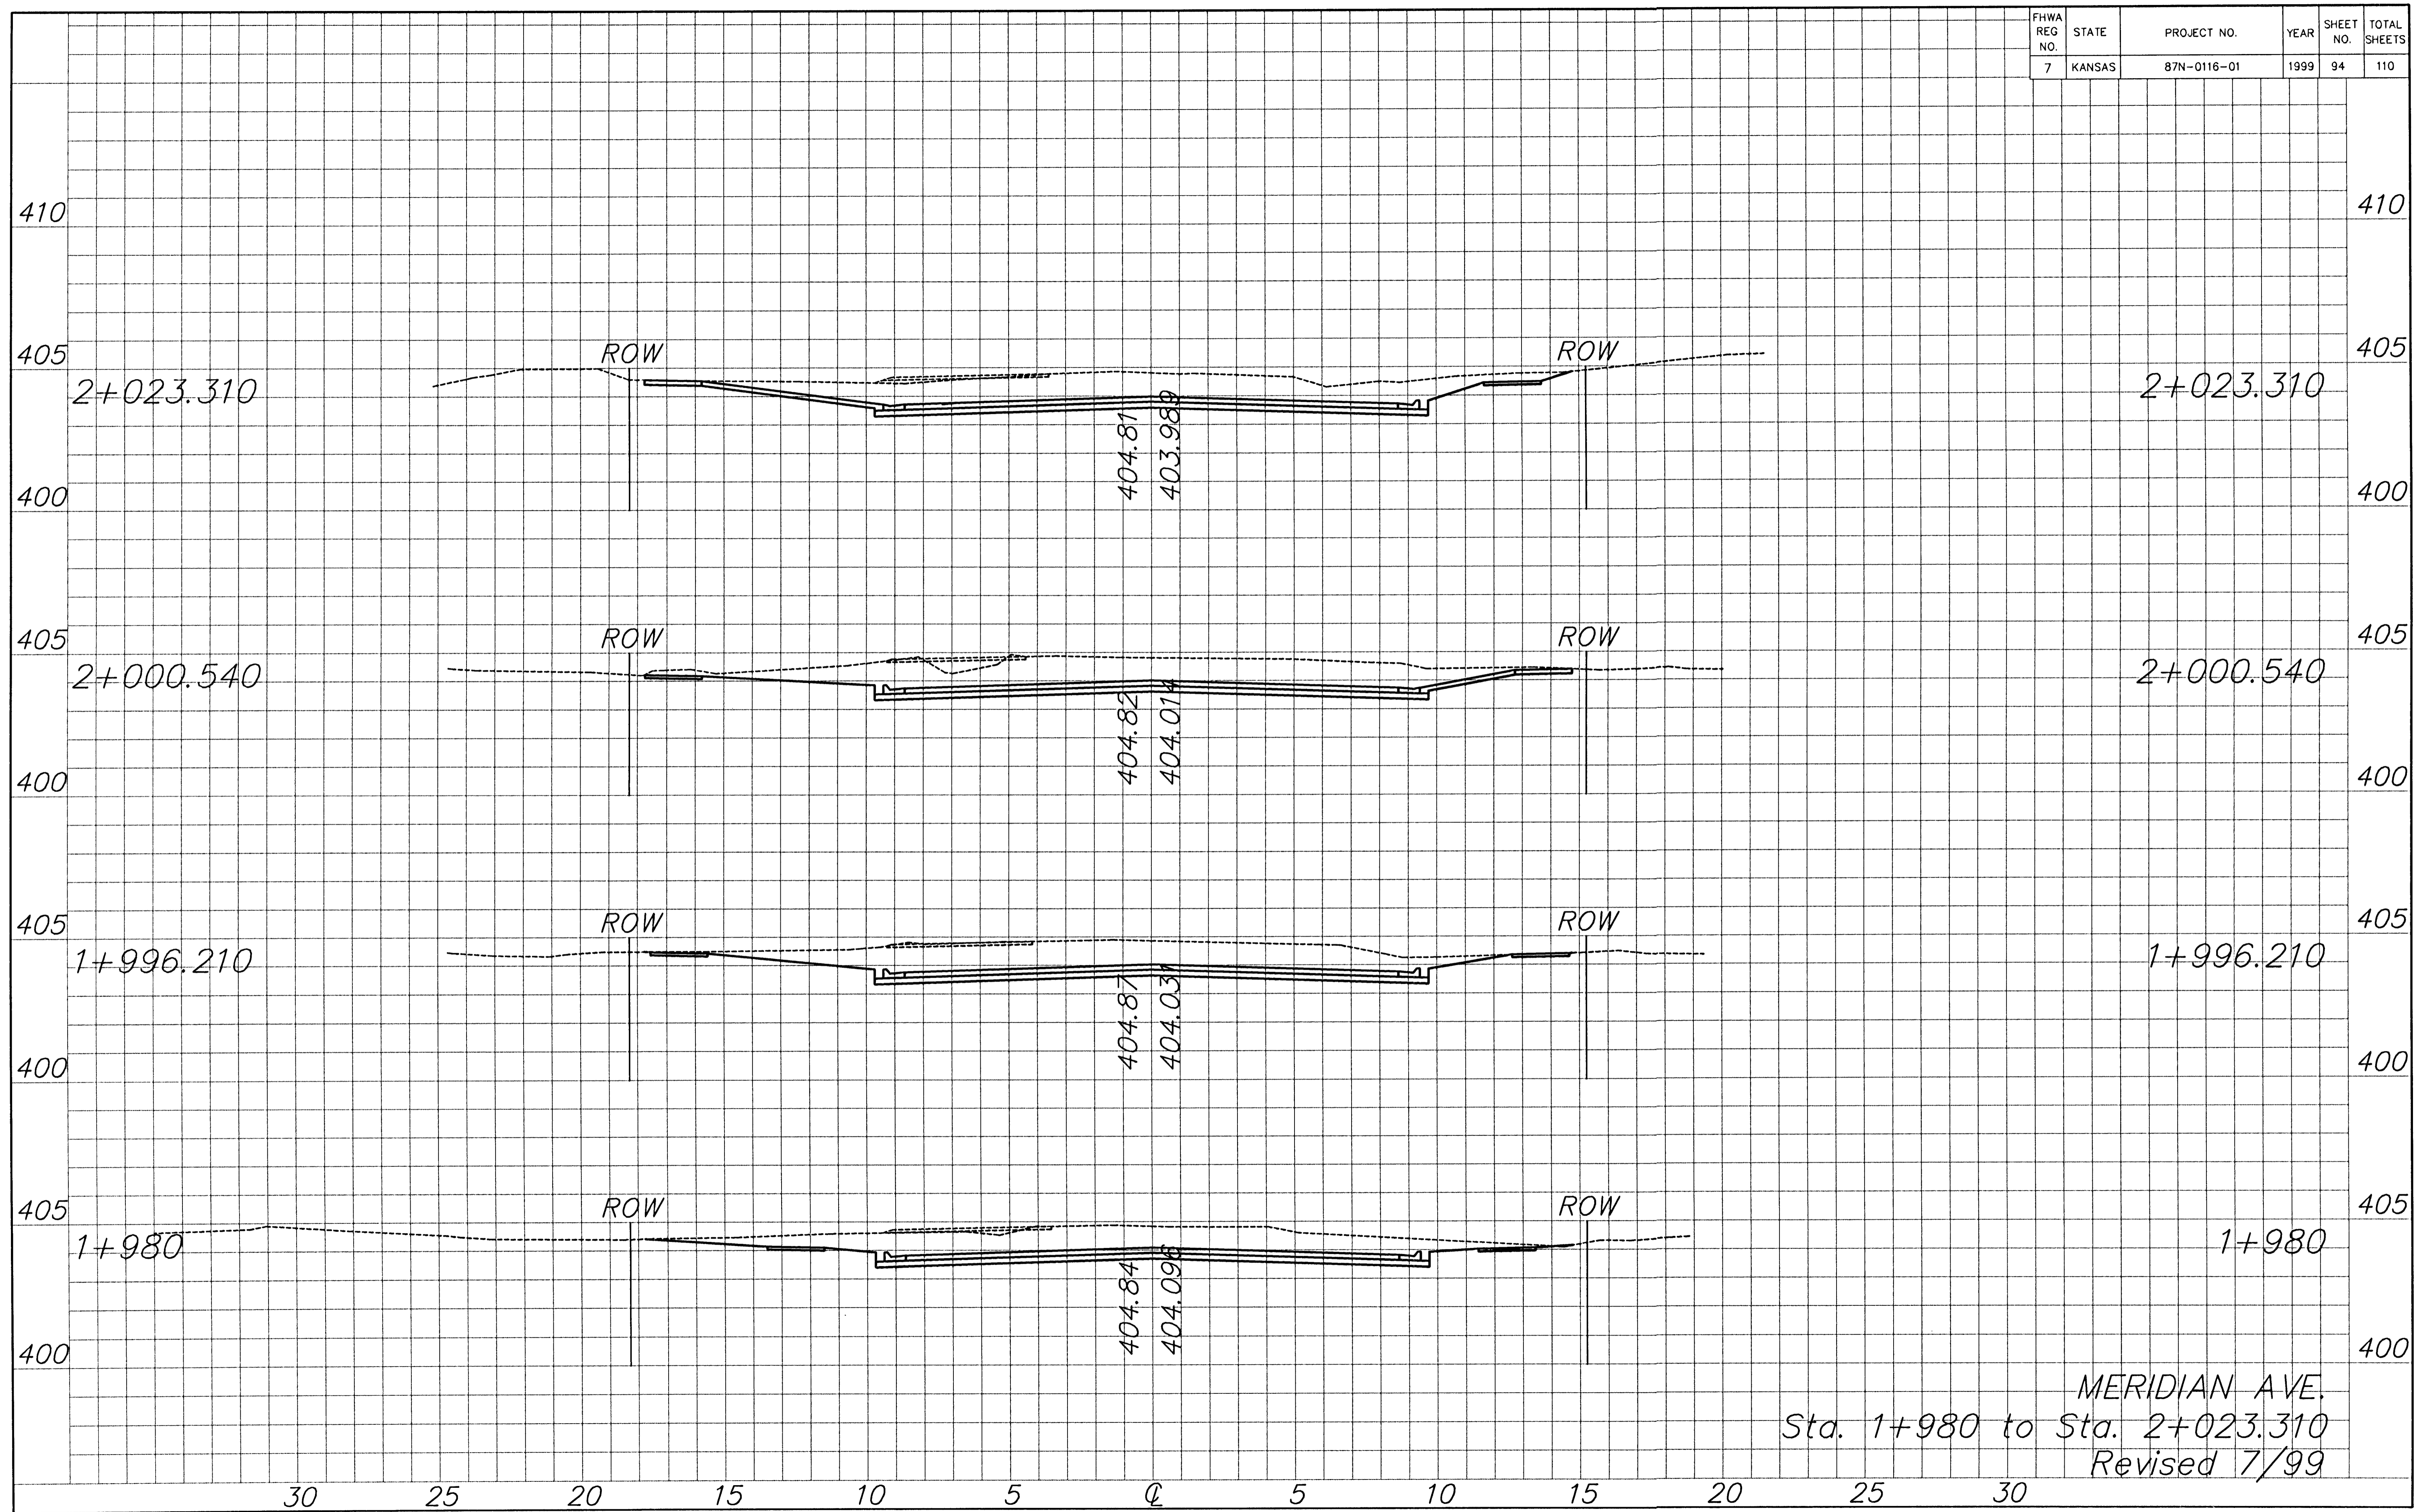

MERIDIAN AVE.
Sta. 1+980 to Sta. 2+023.310
Revised 7/99

K:\CIVIL\97043\REVISION\SECTION\XSECTION\TRAFFIC210.DWG Fr1 Aug 06 13:51:19 1999