


FHWA REG NO.	STATE	PROJECT NO.	YEAR	SHEET NO.	TOTAL SHEETS
7	KANSAS	87N-0116-01	1999	105	110

DATE	
BY	
REFERENCES NOTED	
REFERENCES CHECKED	

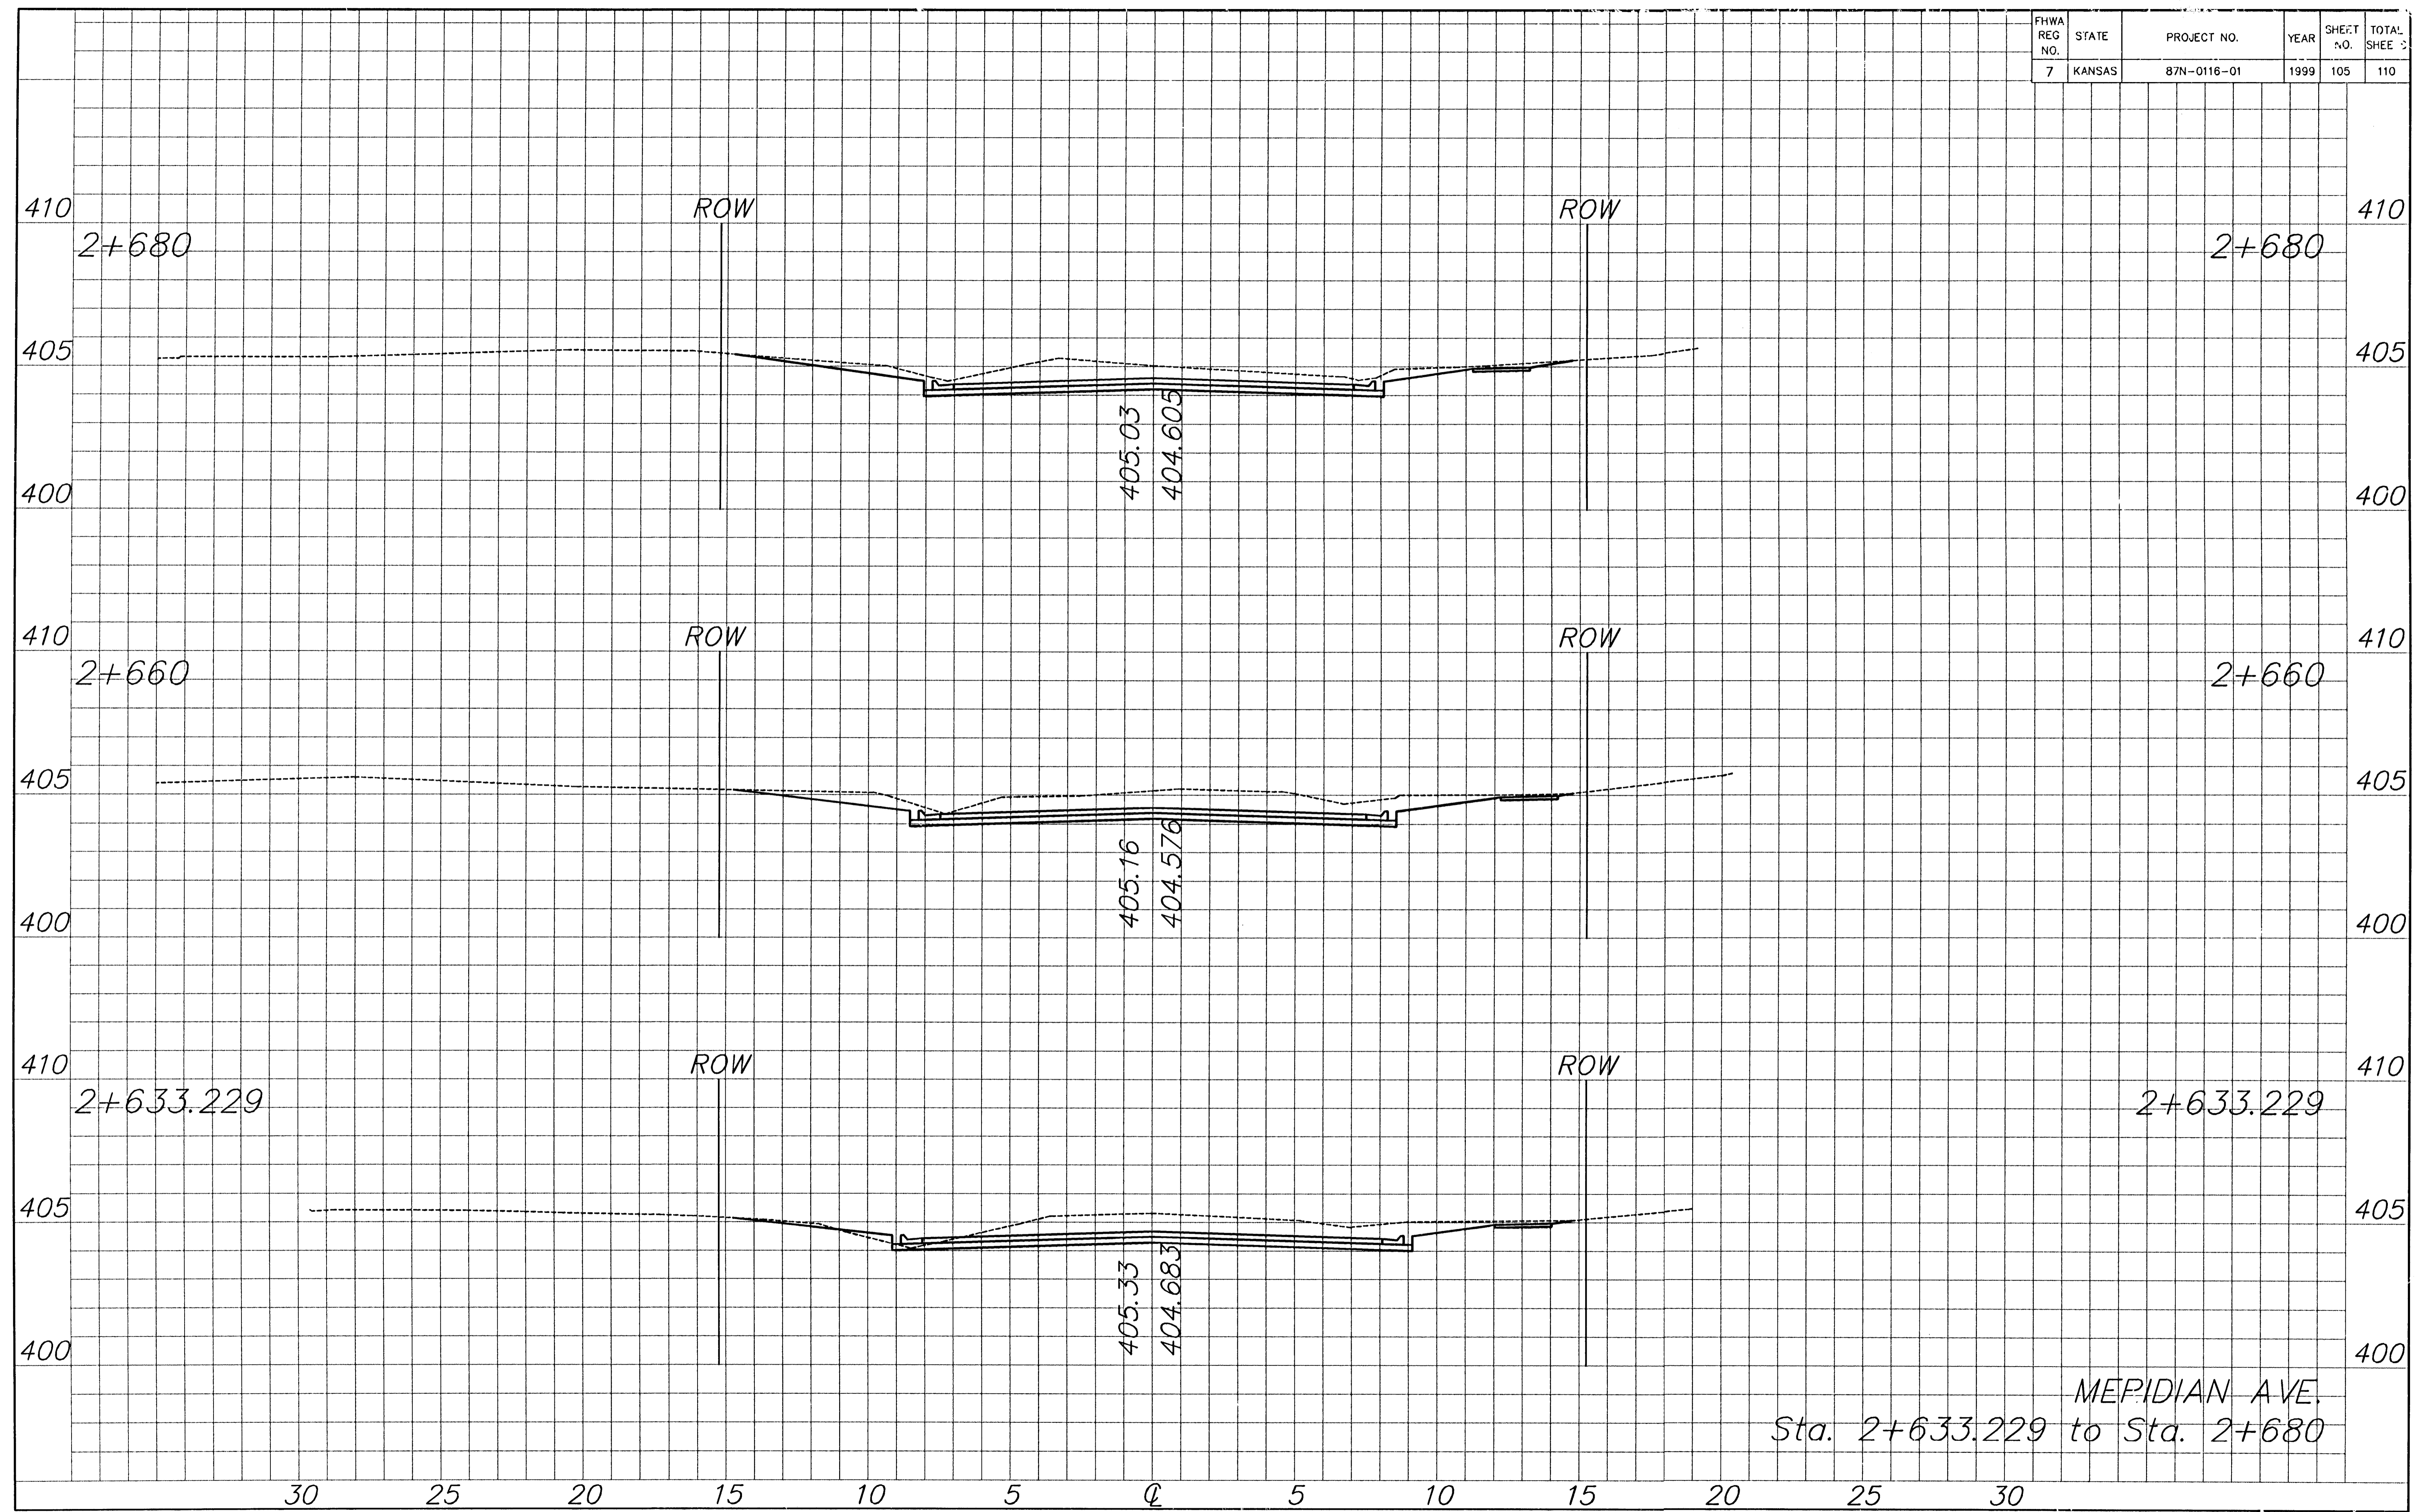

MEPIDIAN AVE.
Sta. 2+633.229 to Sta. 2+680

K:\CIVIL\97043\SECT19743\SET1.DWG Mon Jan 04 10:32:1599