


FHWA REG NO.	STATE	PROJECT NO.	YEAR	SHEET NO.	TOTAL SHEETS
7	KANSAS	87N-0116-01	1999	102	110

DATE	BY	REFERENCES NOTED	REFERENCES CHECKED

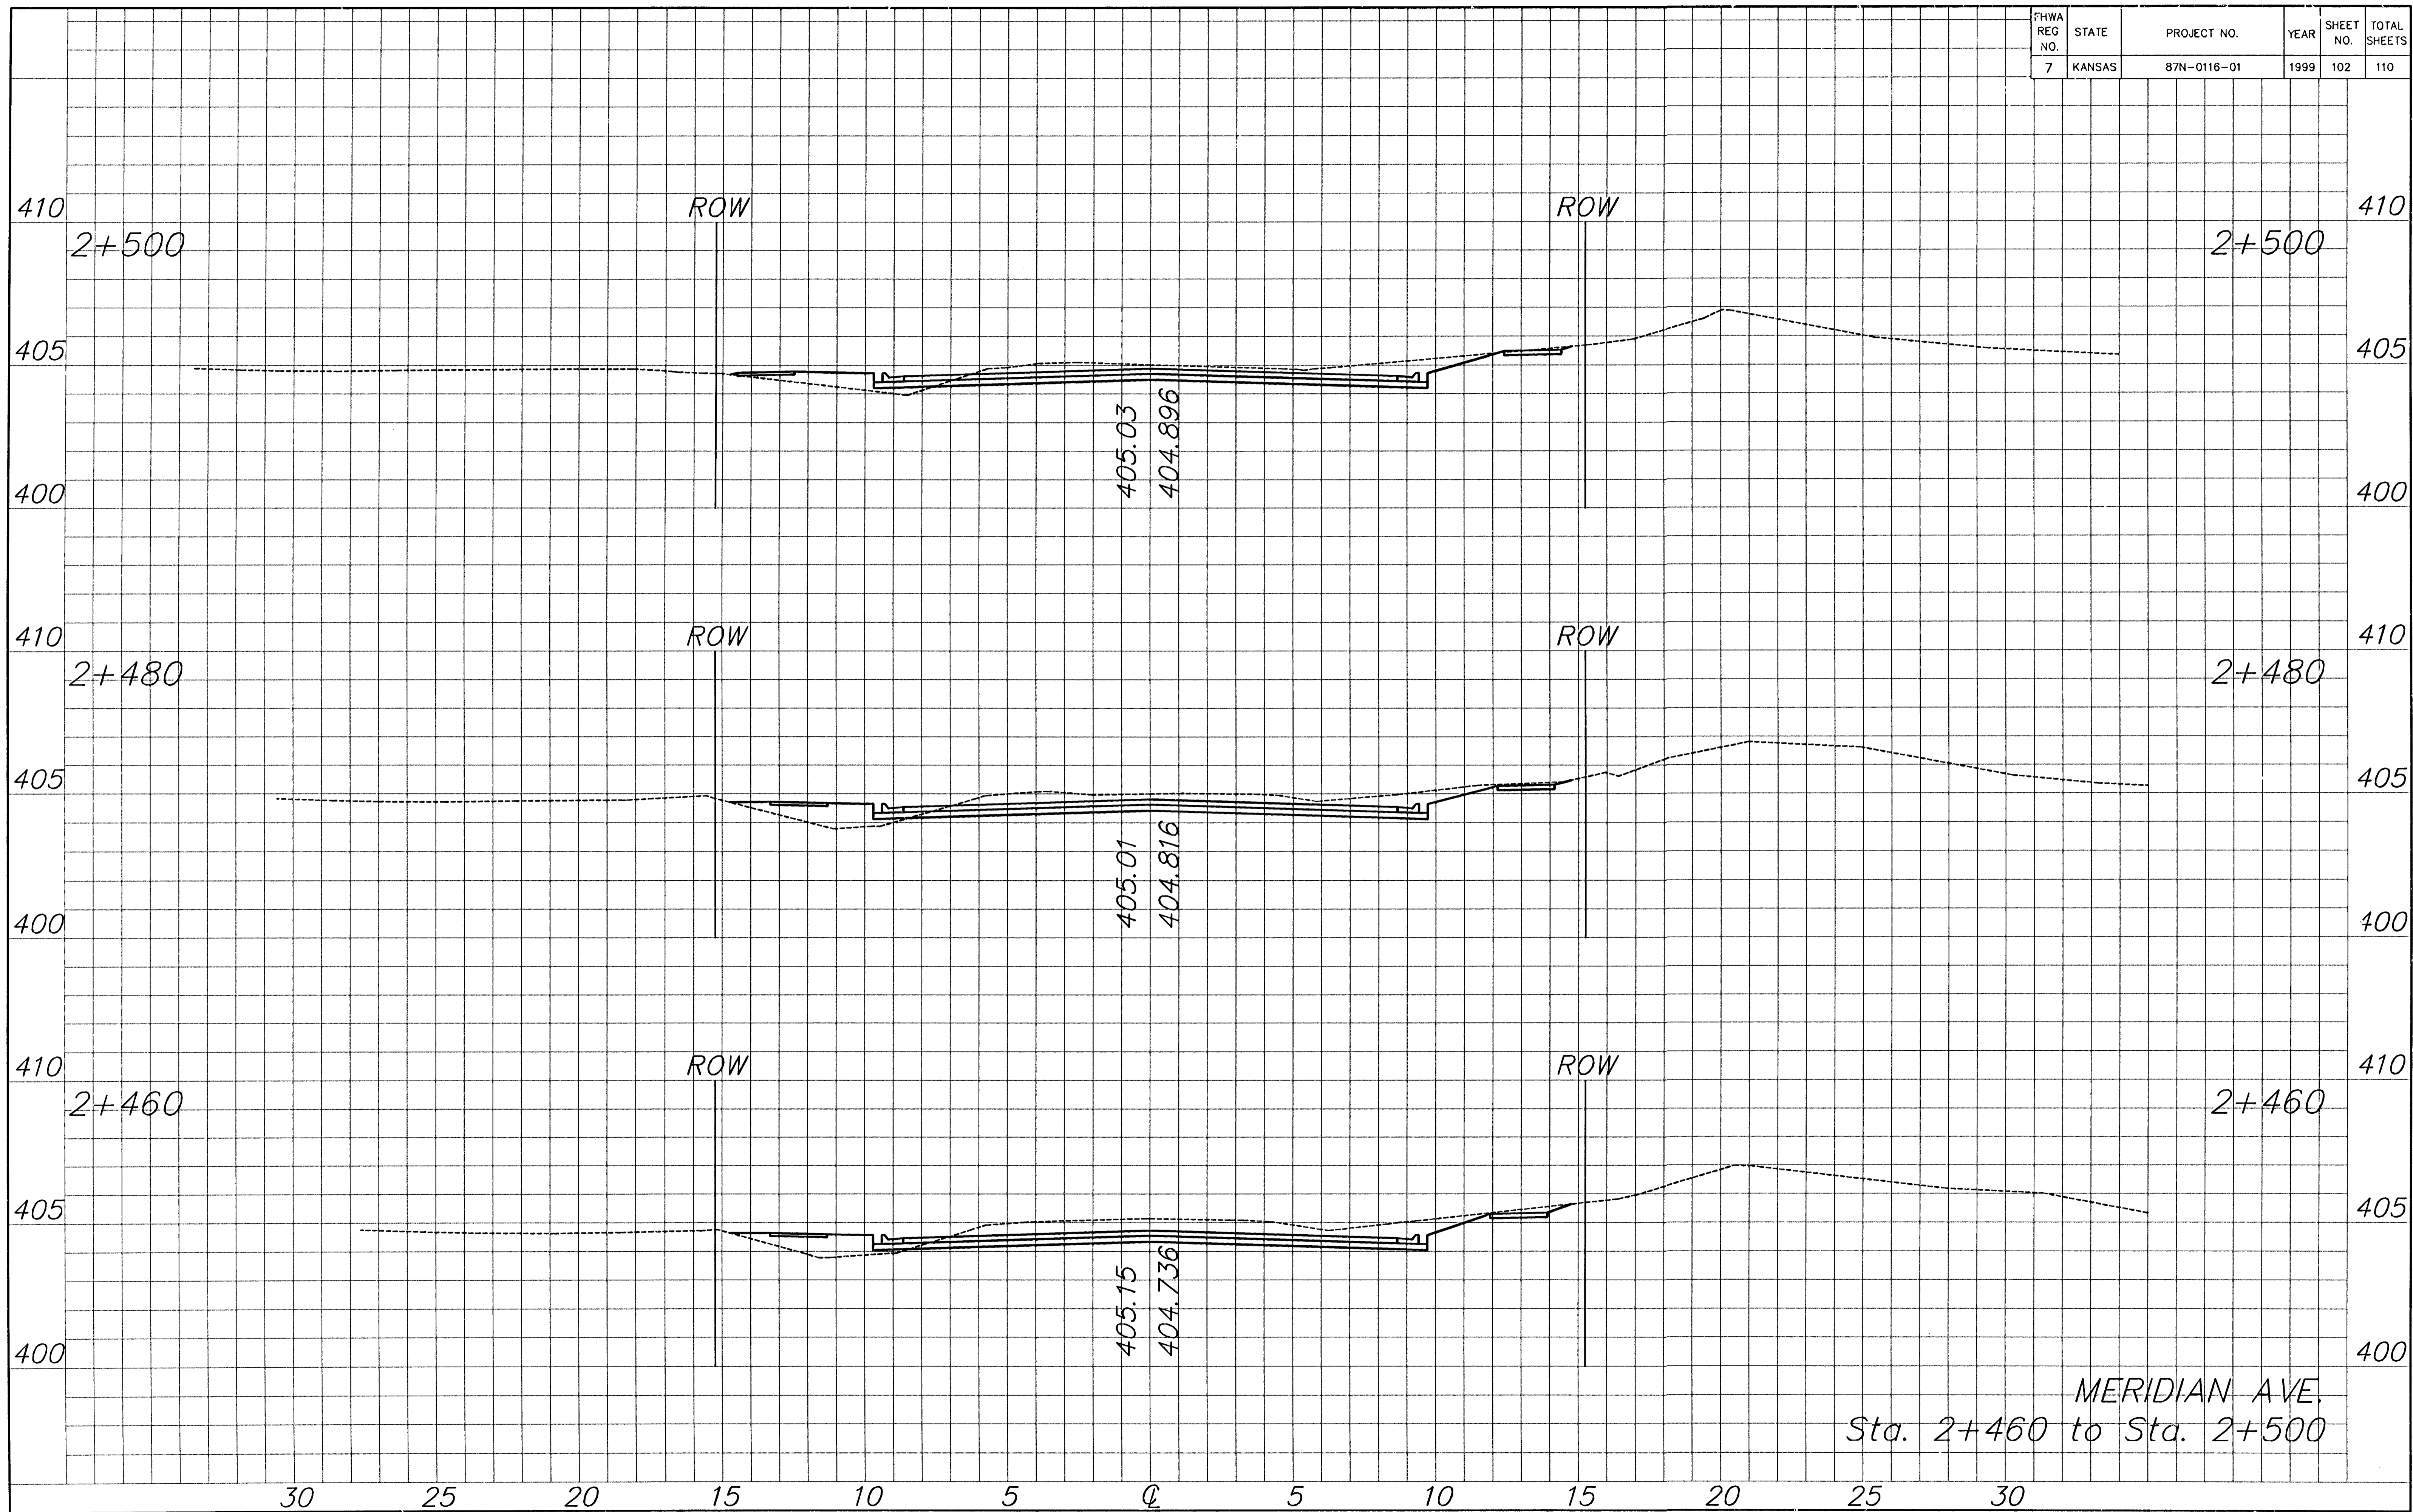

MERIDIAN AVE.
Sta. 2+460 to Sta. 2+500