
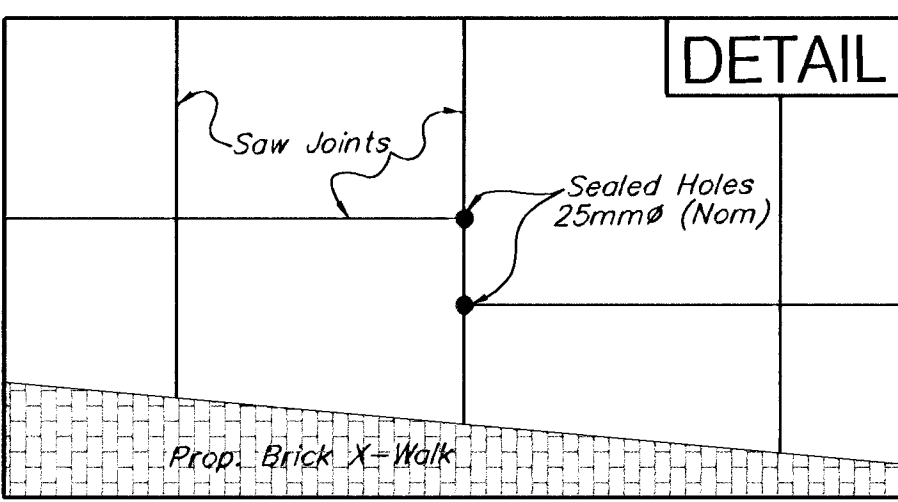


FHWA REGION NO.	STATE	PROJECT NO.	FISCAL YEAR	SHEET NO.	TOTAL SHEETS
7	KANSAS	87-N-0225-01	2002	12	47

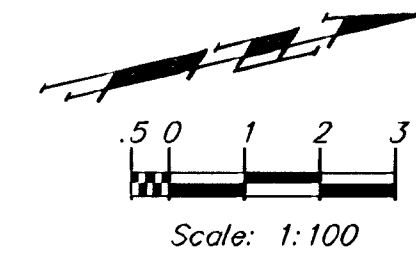

**\*NOTE\***  
 At all locations where joints are not congruent through pavement sections, Contractor shall drill full pavement depth & seal.

PROJECT NUMBER 472-83799	SHEET NAME Mstrjnt	ENGINEERING DIRECTORY F:\LinMcLn\Pav
DESIGN JFB	DRAWN KWR	APPROVED JFB
DATE July 2003	SCALE Noted	BAUGHMAN NO 01-03-E944

CAPITAL IMPROVEMENT PROJECT  
**INTERSECTION JOINT PLAN**  
 LINCOLN & MCLEAN INTERSECTION IMPROVEMENTS

**BAUGHMAN COMPANY, P.A.**  
 ENGINEERING, SURVEYING, & PLANNING  
 316-282-7271 • 316 ELLIS • WICHITA, KANSAS 67211



SHEET  
12  
OF  
47