
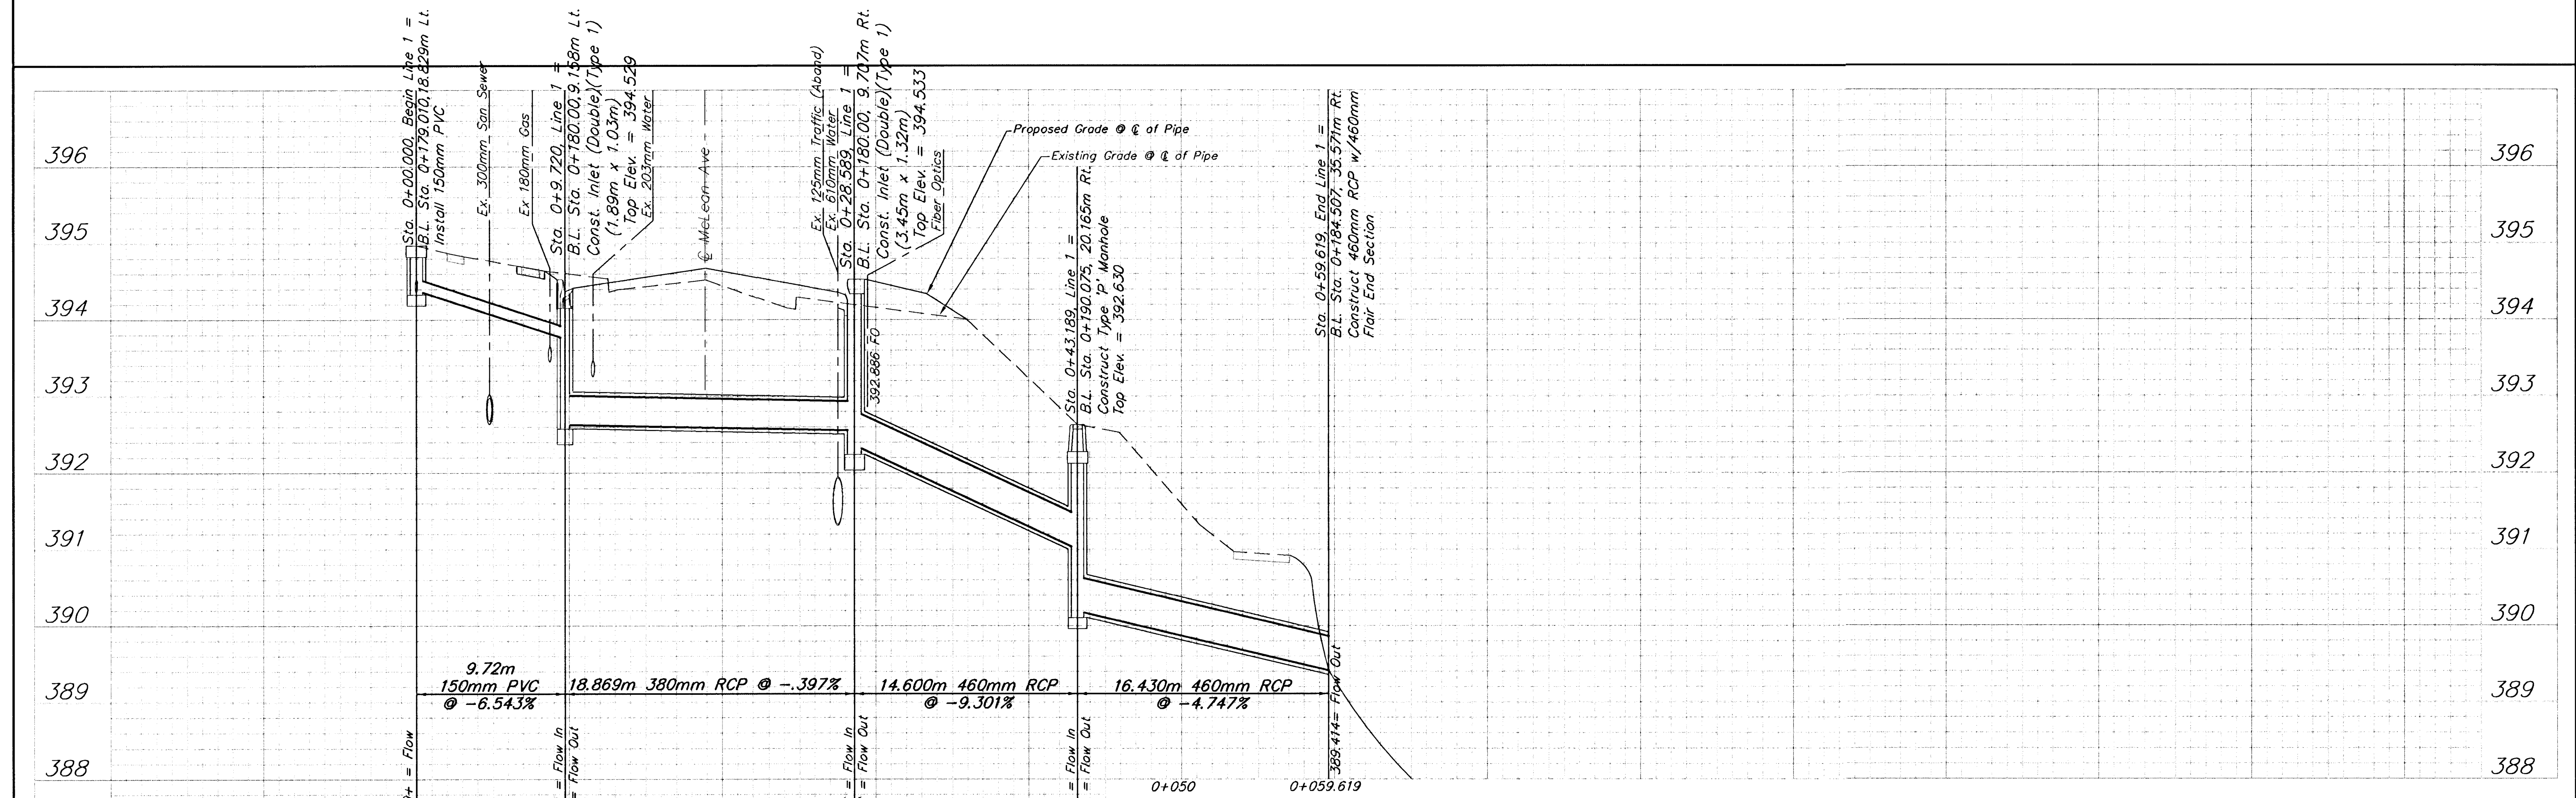
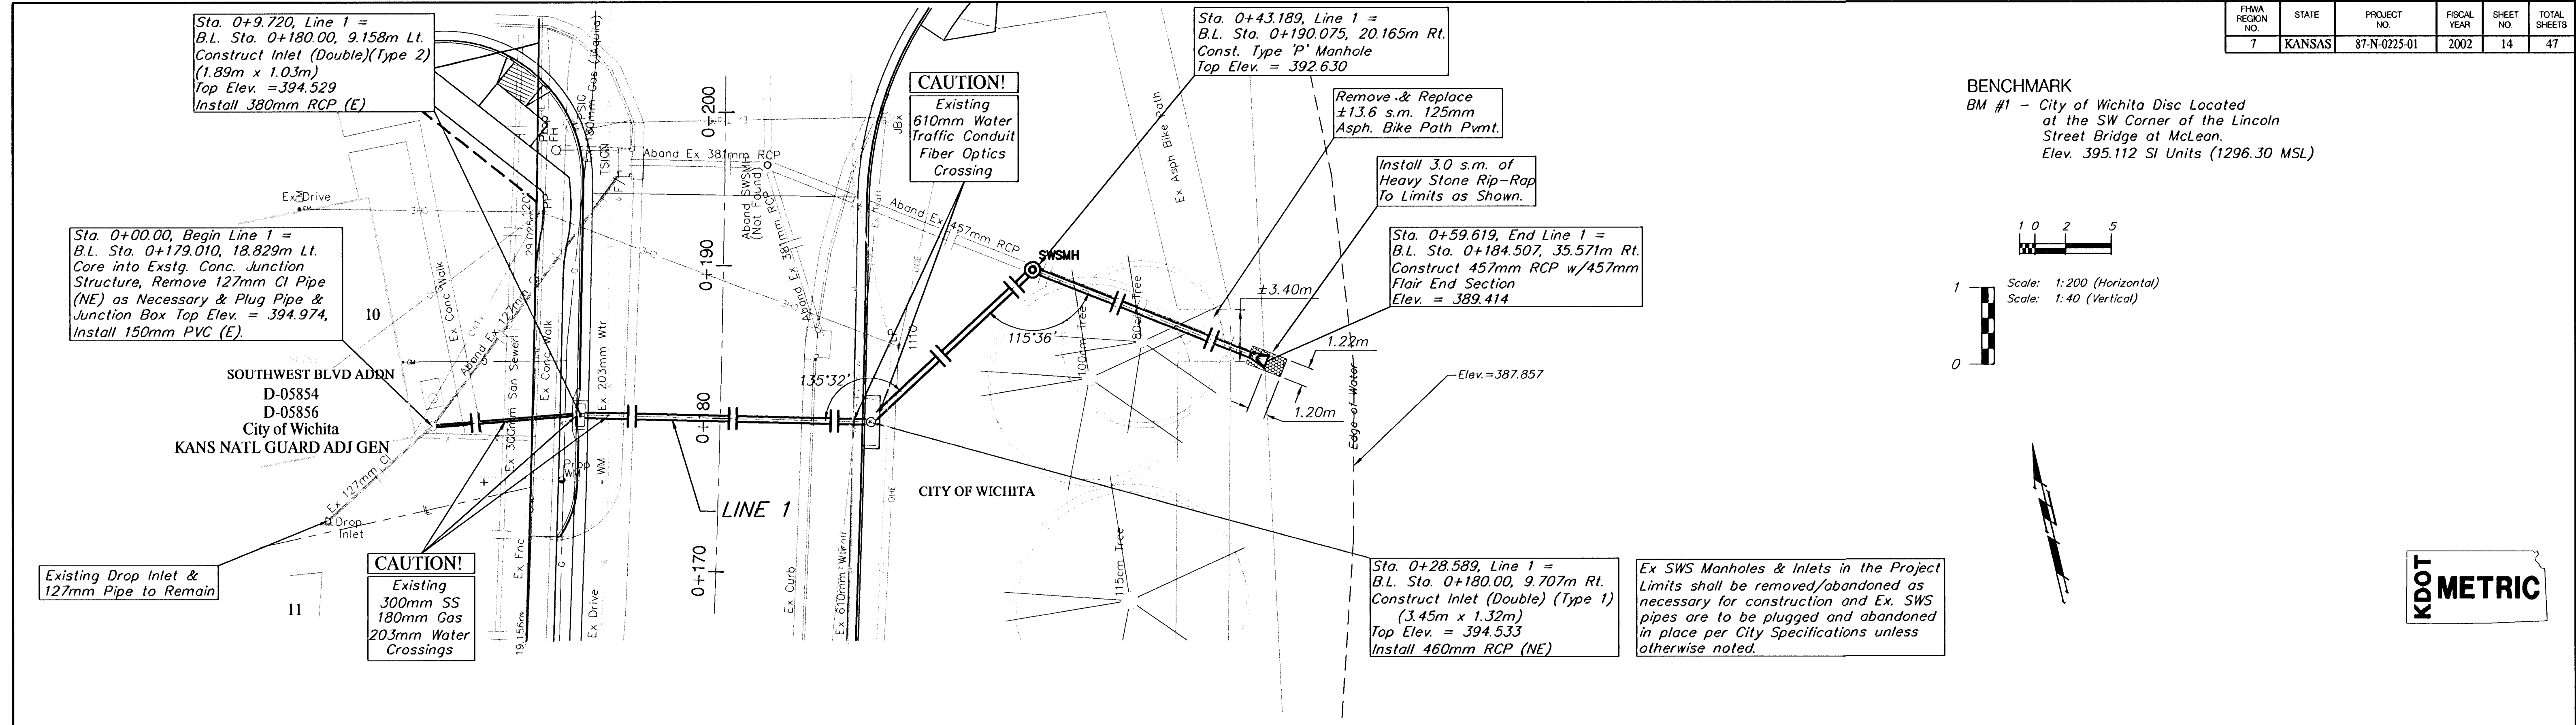


FHWA REGION NO.	STATE	PROJECT NO.	FISCAL YEAR	SHEET NO.	TOTAL SHEETS
7	KANSAS	87-N-0225-01	2002	14	47

BENCHMARK
 BM #1 - City of Wichita Disc Located at the SW Corner of the Lincoln Street Bridge at McLean. Elev. 395.112 SI Units (1296.30 MSL)

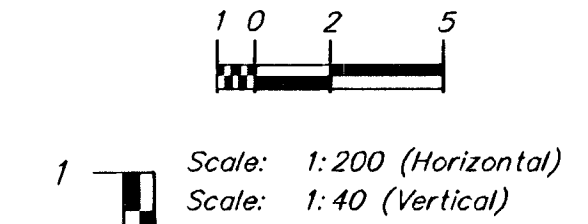

PROJECT NUMBER 472-83799		SHEET NAME SWS 01		ENGINEERING DIRECTORY F:\Eng\LinMcLn\SWS	
DESIGN TA/KR	DRAWN TA	APPROVED JFB	DATE July 2003	SCALE NOTED	BAUGHMAN NO. 01 03 E944

PROJECT STORM WATER SEWER IMPROVEMENTS LINE 1 LINCOLN AND MCLEAN INTERSECTION IMPROVEMENTS			SHEET 14 OF 47	
---	--	--	-------------------------	--

BAUGHMAN COMPANY, P.A. ENGINEERING, SURVEYING, & PLANNING 316-262-7271 • 315 ELLIS • WICHITA, KANSAS 67211	
--	--