


BM #1 - City of Wichita Disc Located at the SW Corner of the Lincoln Street Bridge at McLean. Elev. 395.110 SI Units (1296.29 MSL)

FHWA REGION NO.	STATE	PROJECT NO.	FISCAL YEAR	SHEET NO.	TOTAL SHEETS
7	KANSAS	87-N-0225-01	2002	29	47

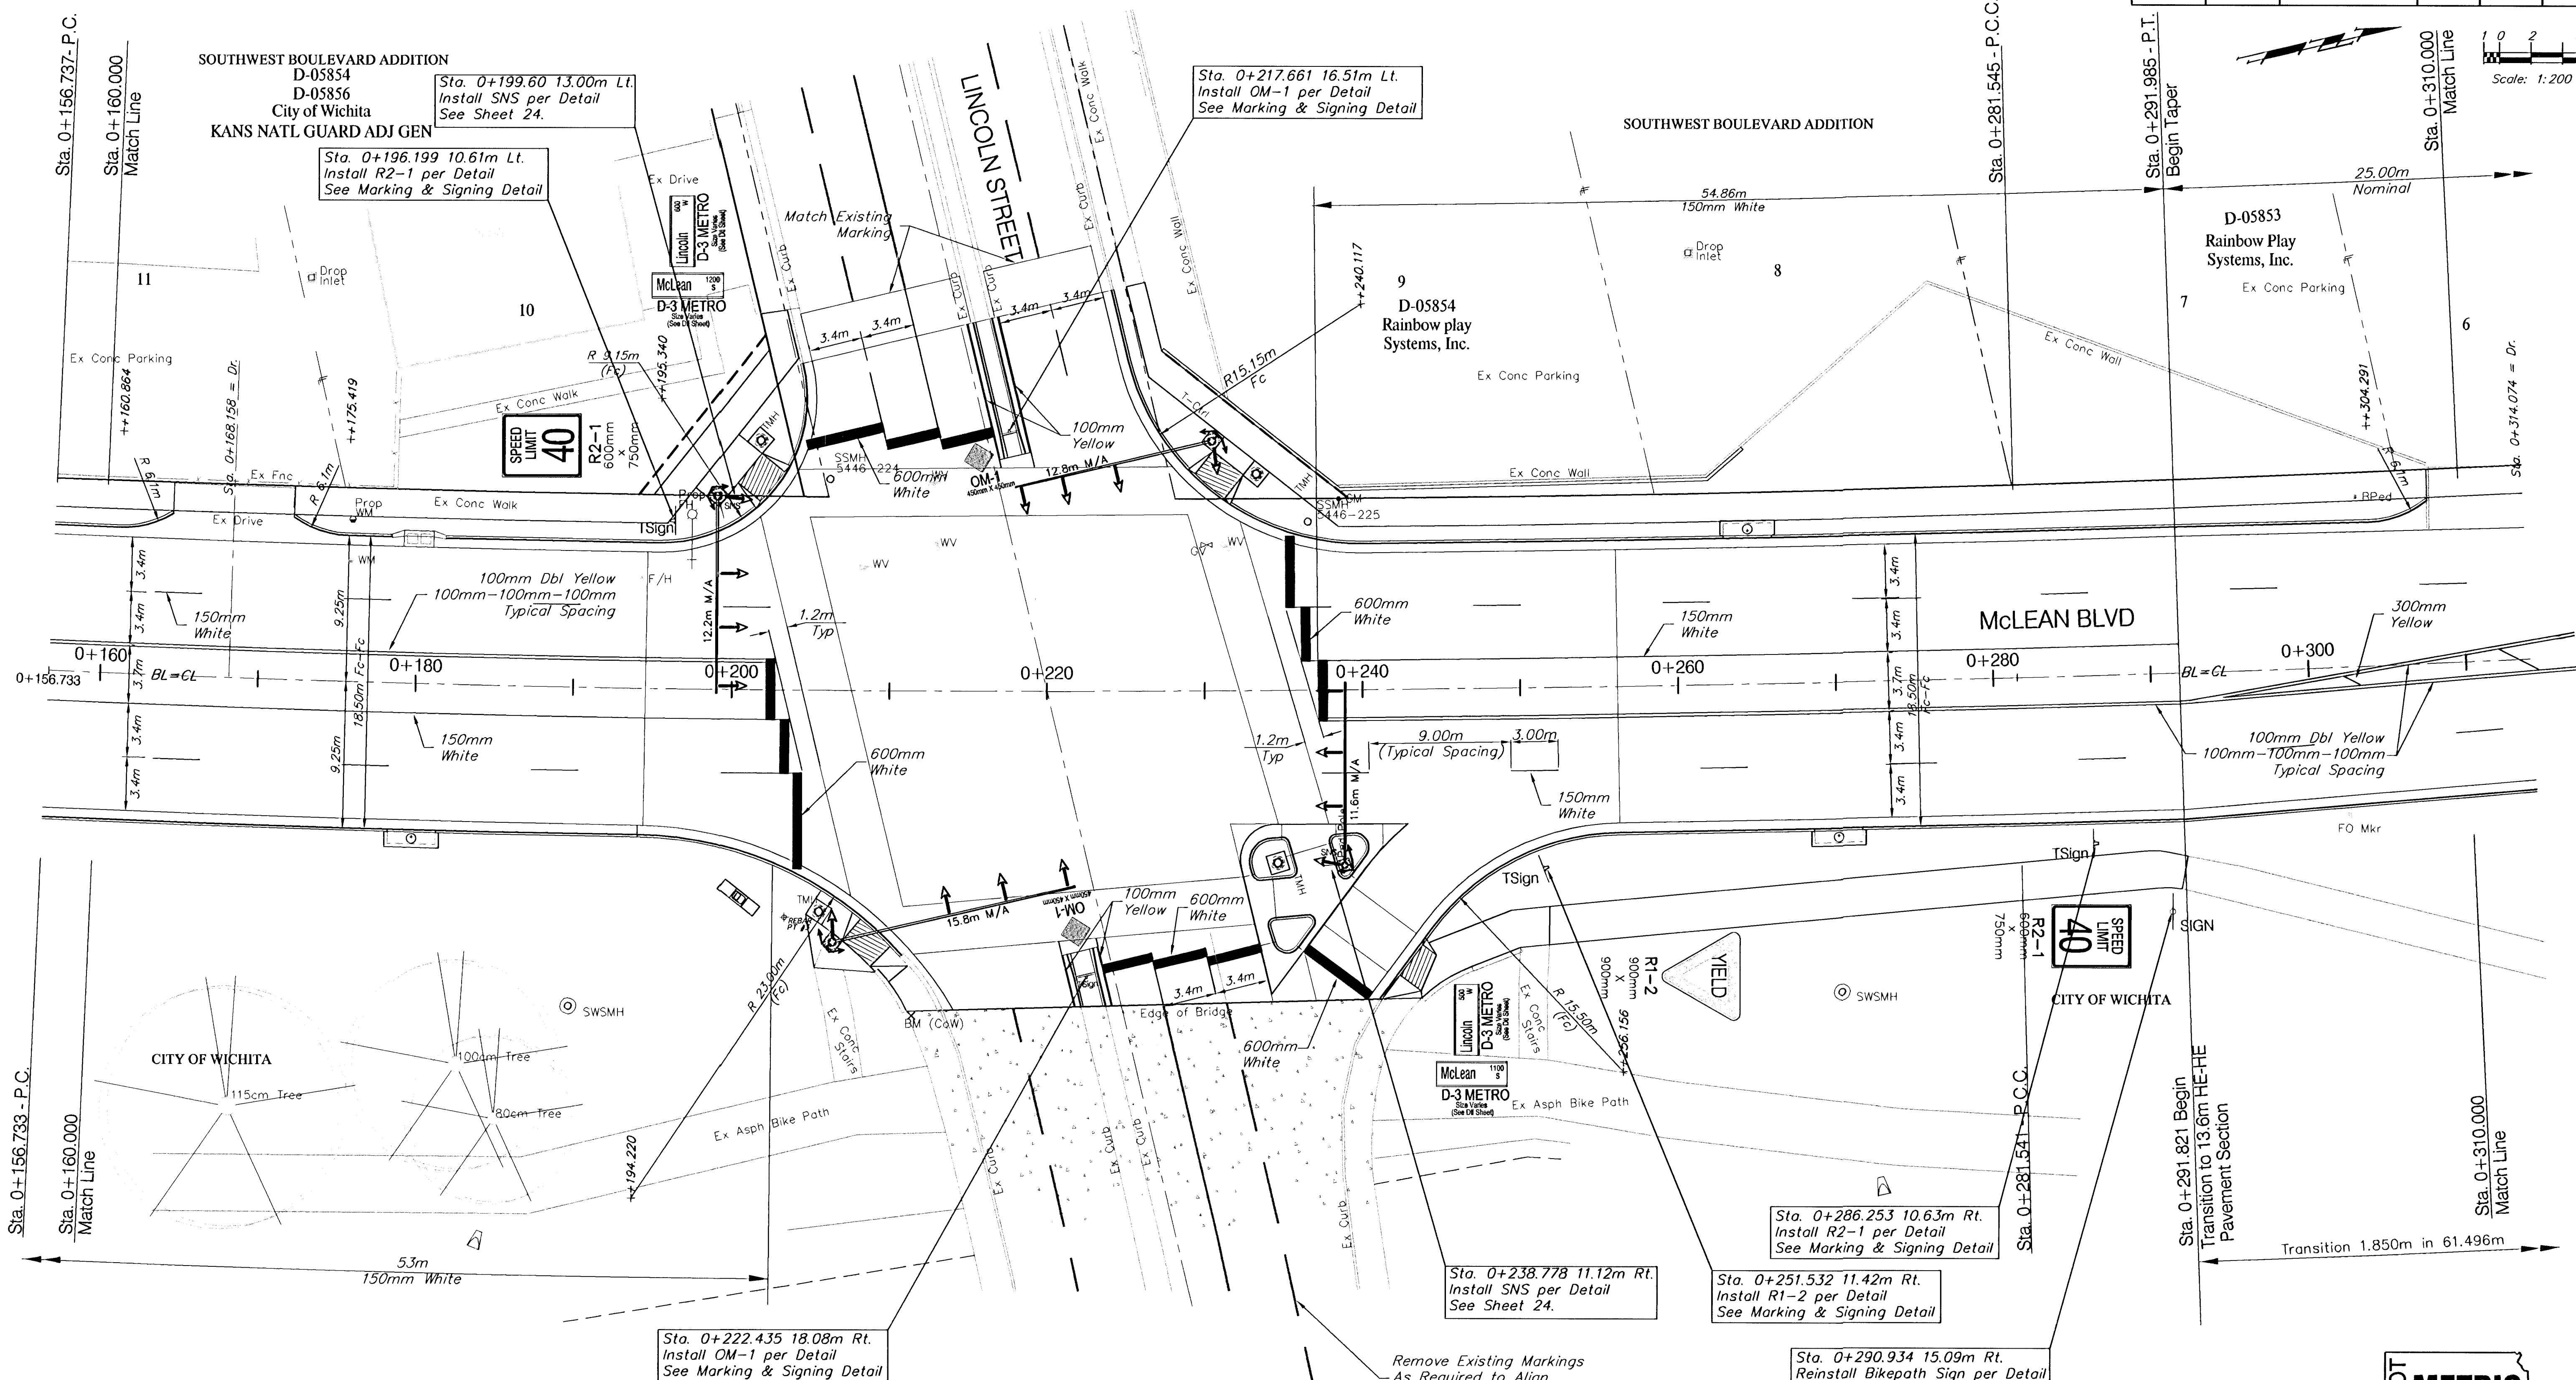

	PAVEMENT MARKING ITEM	UNIT	TOTAL
1	150mm White	L.M.	187.45
2	100mm White	L.M.	34.47
3	600mm White	L.M.	52.69
4	100mm Yellow	L.M.	285.30
5	300mm Yellow	L.M.	1.28
* FOR INFORMATION ONLY			

PROJECT NUMBER 472-83799	SHEET NAME mark02	ENGINEERING DIRECTORY F:\LinMcLnTraffic
DESIGN JFB	DRAWN TCA	APPROVED JFB
DATE July 2003	SCALE Noted	BAUGHMAN NO 01-03-E944

CAPITAL IMPROVEMENT PROJECT  
**PAVEMENT MARKING PLAN**  
LINCOLN AND MCLEAN INTERSECTION IMPROVEMENTS

**BAUGHMAN COMPANY, P.A.**  
ENGINEERING, SURVEYING, & PLANNING  
316-262-7271 • 315 ELLIS • WICHITA, KANSAS 67211

SHEET  
OF  
29  
47

