
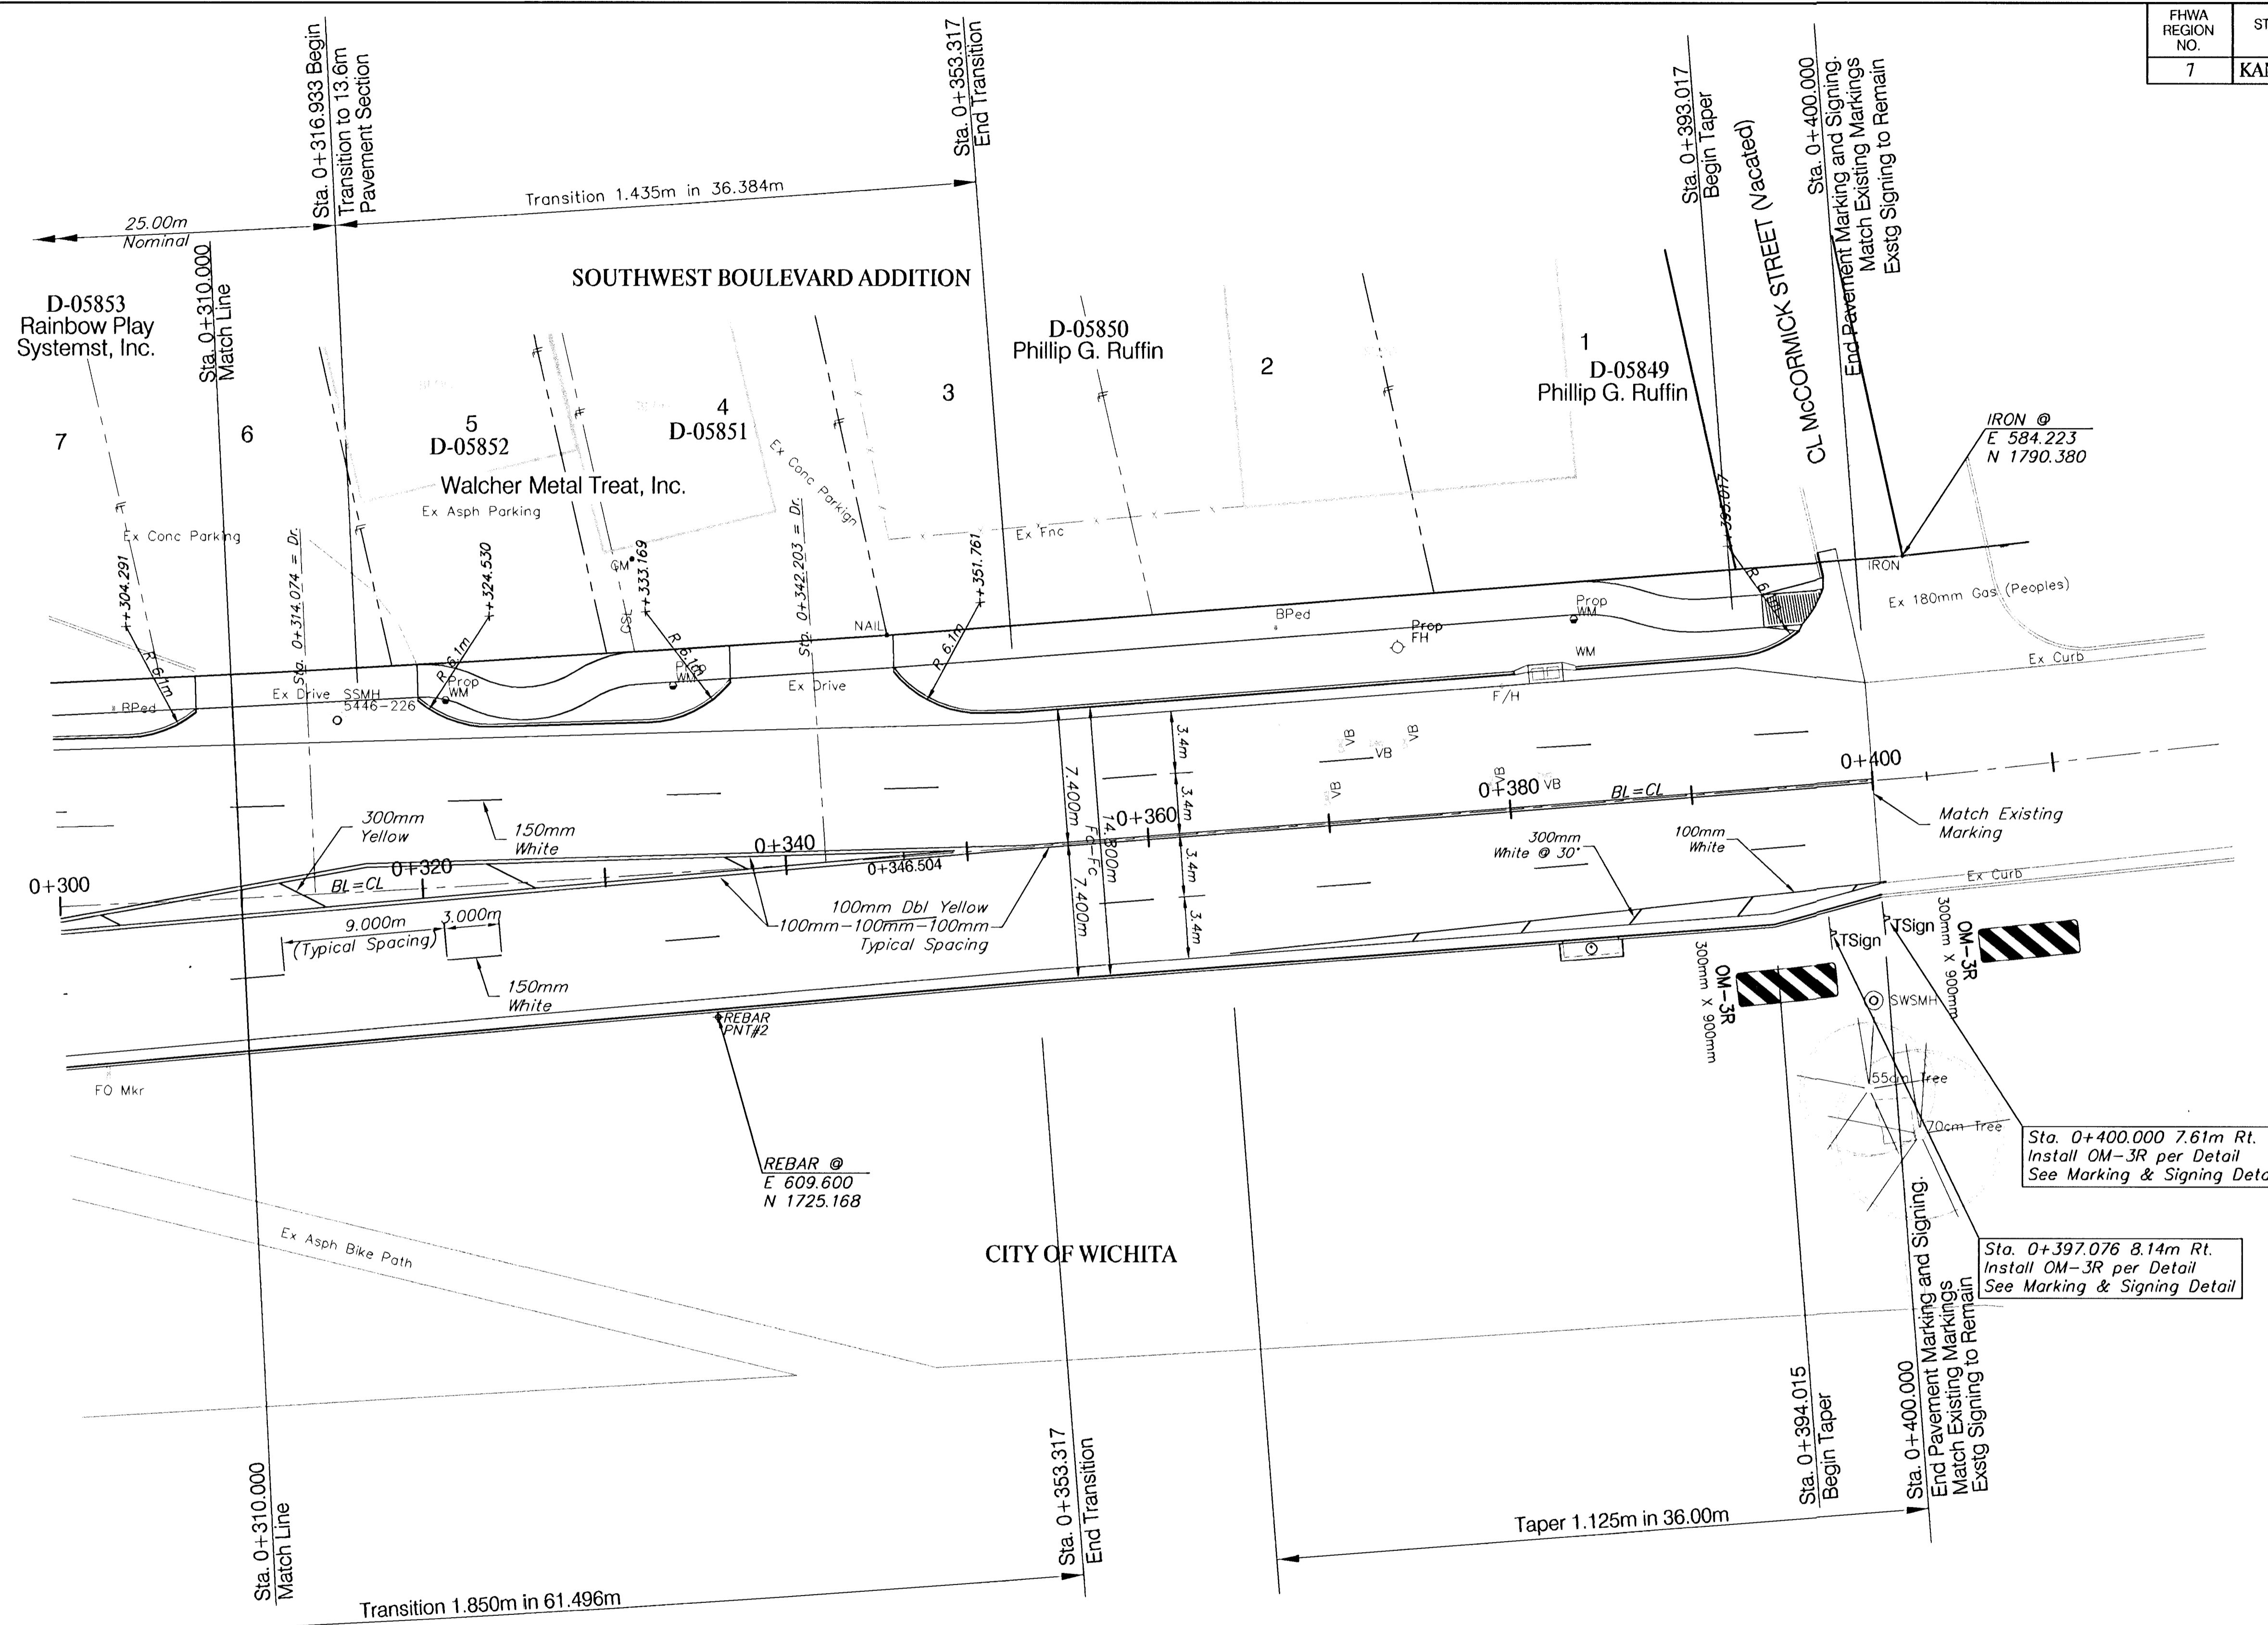


BM #1 - City of Wichita Disc
 Located at the SW Corner of
 the Lincoln Street Bridge
 at Mclean. Elev. 395.110 SI Units
 (1296.29 MSL)

FHWA REGION NO.	STATE	PROJECT NO.	FISCAL YEAR	SHEET NO.	TOTAL SHEETS
7	KANSAS	87-N-0225-01	2002	30	47

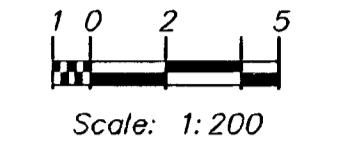

	PAVEMENT MARKING ITEM	UNIT	TOTAL
1	150mm White	L.M.	48.00
2	100mm White	L.M.	36.36
3	300mm White	L.M.	4.37
4	100mm Yellow	L.M.	258.73
5	300mm Yellow	L.M.	7.39
* FOR INFORMATION ONLY			

PROJECT NUMBER 472-83799		SHEET NAME mark03		ENGINEERING DIRECTORY F:\LinMcln\Traffic	
DESIGN JFB	DRAWN TCA	APPROVED JFB	DATE July 2003	SCALE NOTED	BAUGHMAN NO. 01-03-E944

CAPITAL IMPROVEMENT PROJECT
PAVEMENT MARKING PLAN
 LINCOLN AND MCLEAN INTERSECTION IMPROVEMENTS

BAUGHMAN COMPANY, P.A.
 ENGINEERING, SURVEYING, & PLANNING
 316-262-7271 • 315 ELLIS • WICHITA, KANSAS 67211

SHEET
 30
 OF
 47

