



PLOTTED: Wednesday, November 18, 2015 @ 02:35PM

J:\PROJECTS\2014\1401010482_PREMIER_ESTANCIA\DWG\CIVIL\DWG\RESIDENTIAL\1482-RES_DP-06.DWG

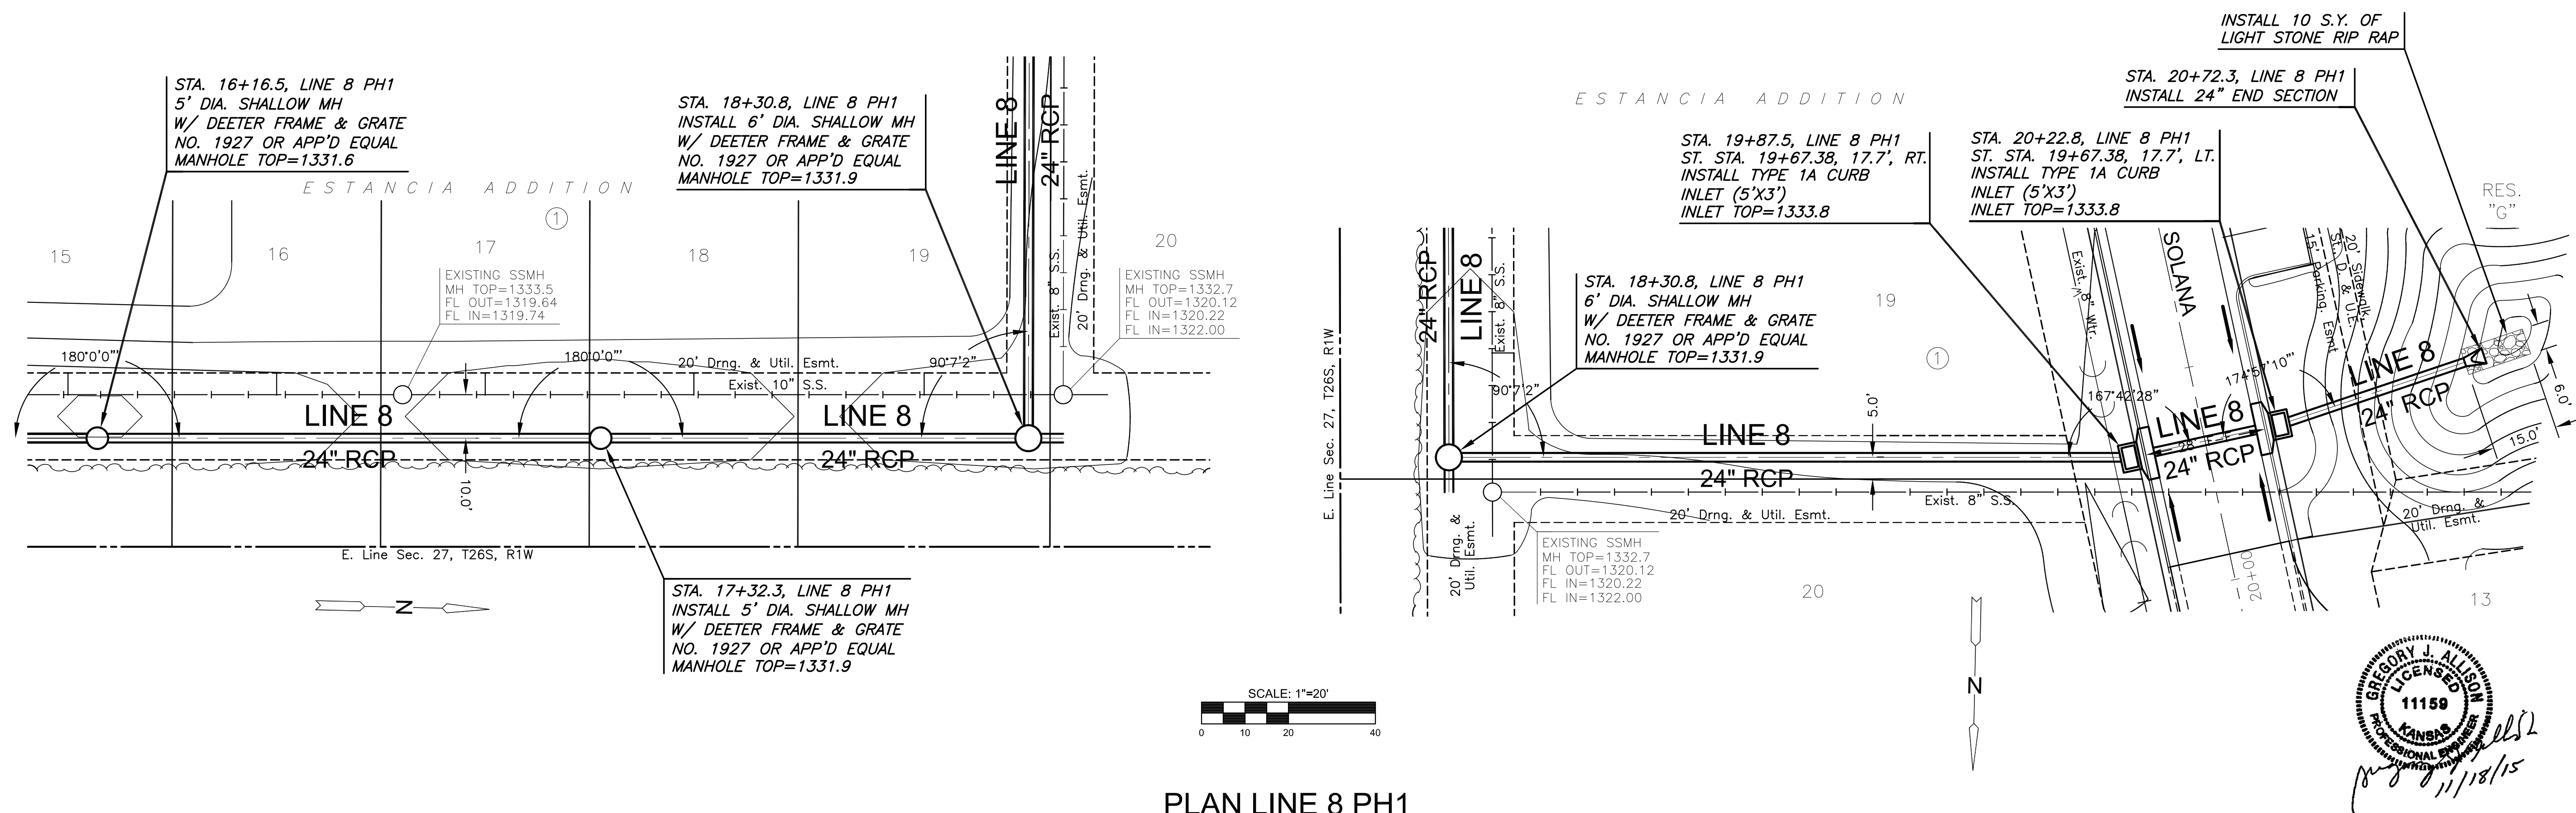

PLAN LINE 8 PH1
PROFILE LINE 8 PH1

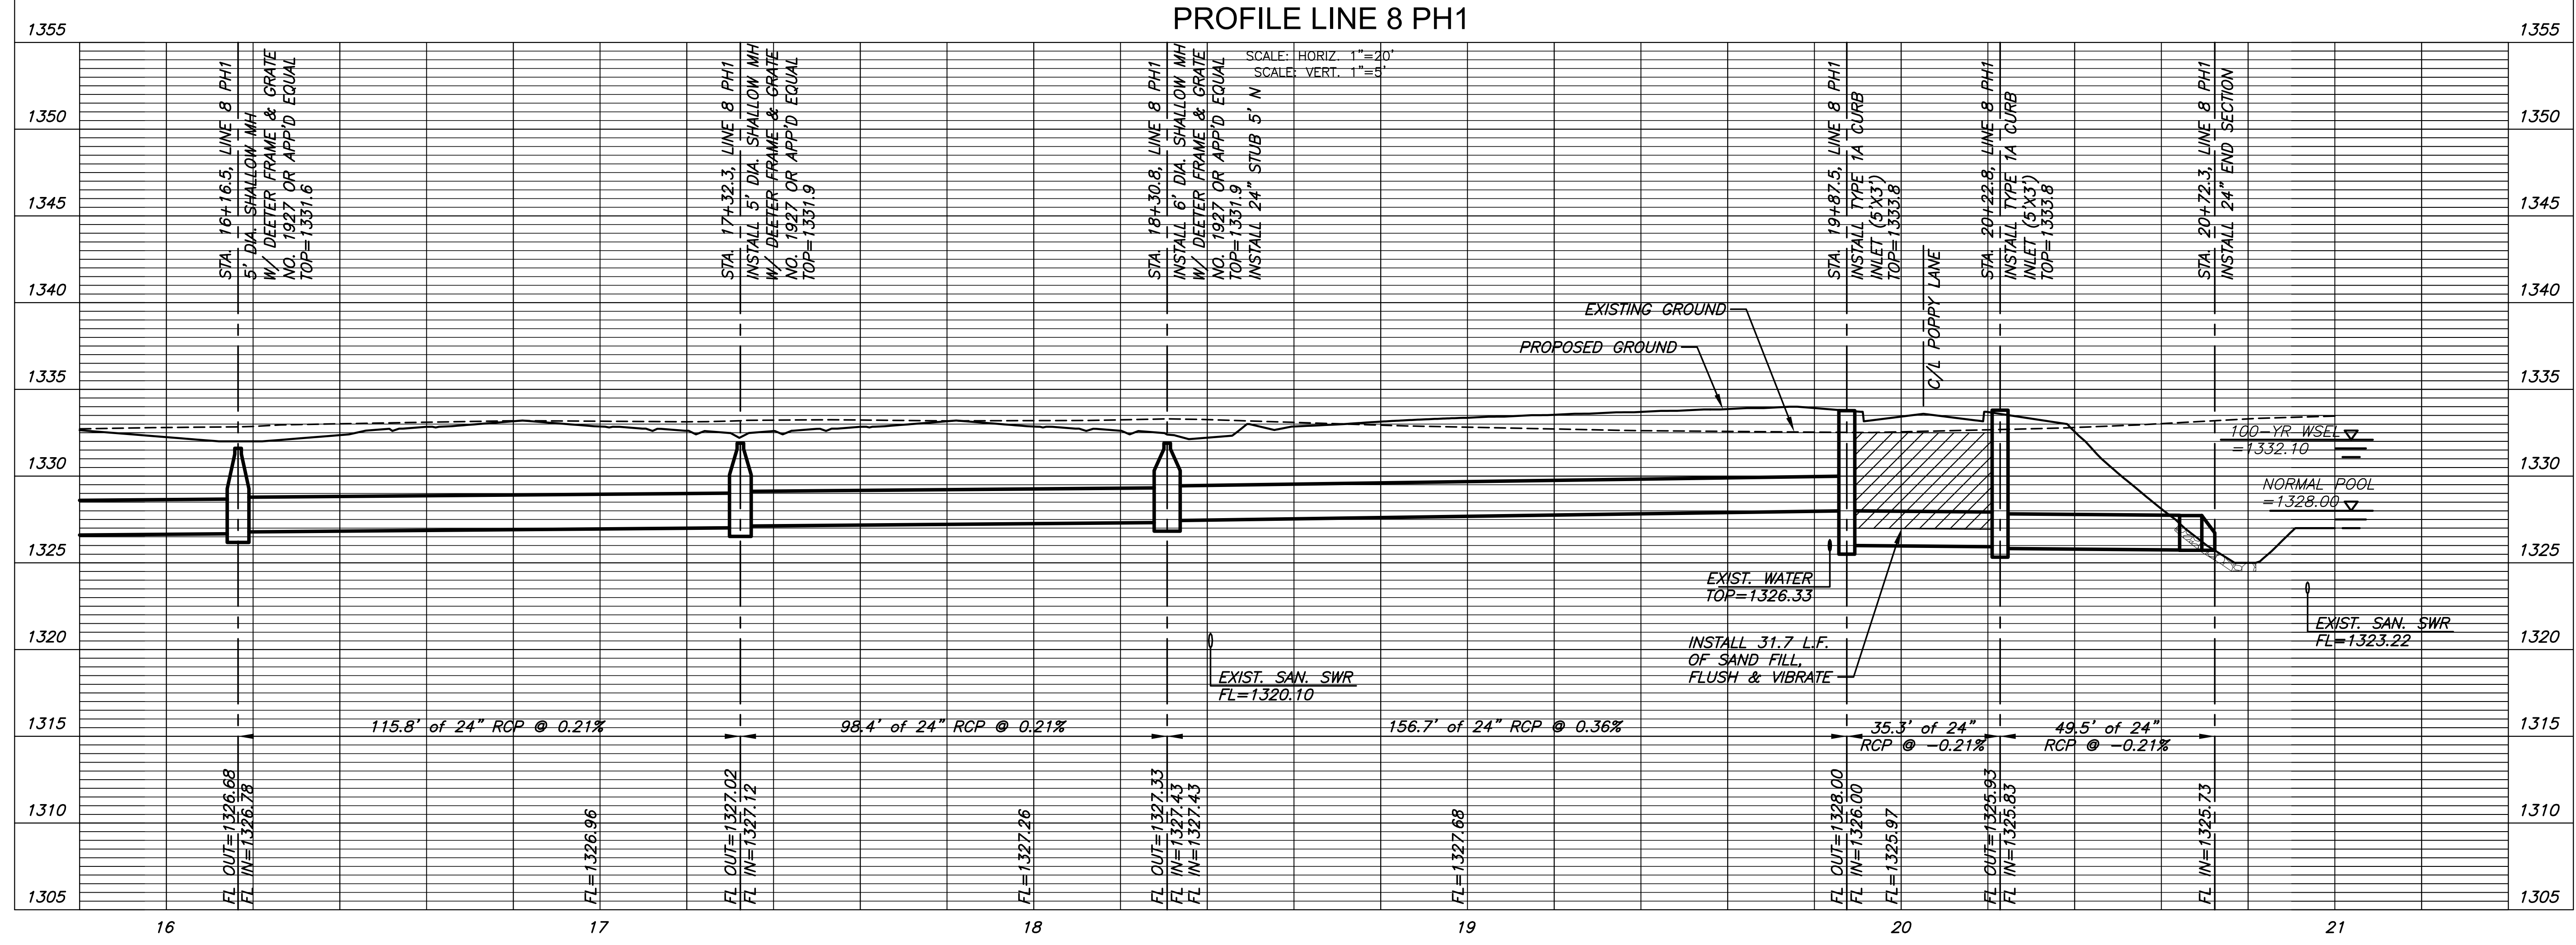

GREGORY J. ALLISON
LICENSED
11159
KANSAS
PROFESSIONAL ENGINEER
11/18/15



STORM WATER SEWER PLAN FOR
ESTANCIA ADDITION
PHASE 1

©2015 MKEC Engineering All Rights Reserved
www.mkec.com
These drawings and their contents, including, but not limited to, all concepts, designs, & ideas are the exclusive property of MKEC Engineering (MKEC), and may not be used or reproduced in any way without the express consent of MKEC.

LINE 8 (CONT.)

PROJECT NO.	468-85072	
DATE	NOV. 2015	
SCALE	1" = 20'	
DESIGNED	DRAWN	CHECKED
DFL	JWC	GJA

NO.	REVISION	DATE

SHEET NO.
13 OF 23