
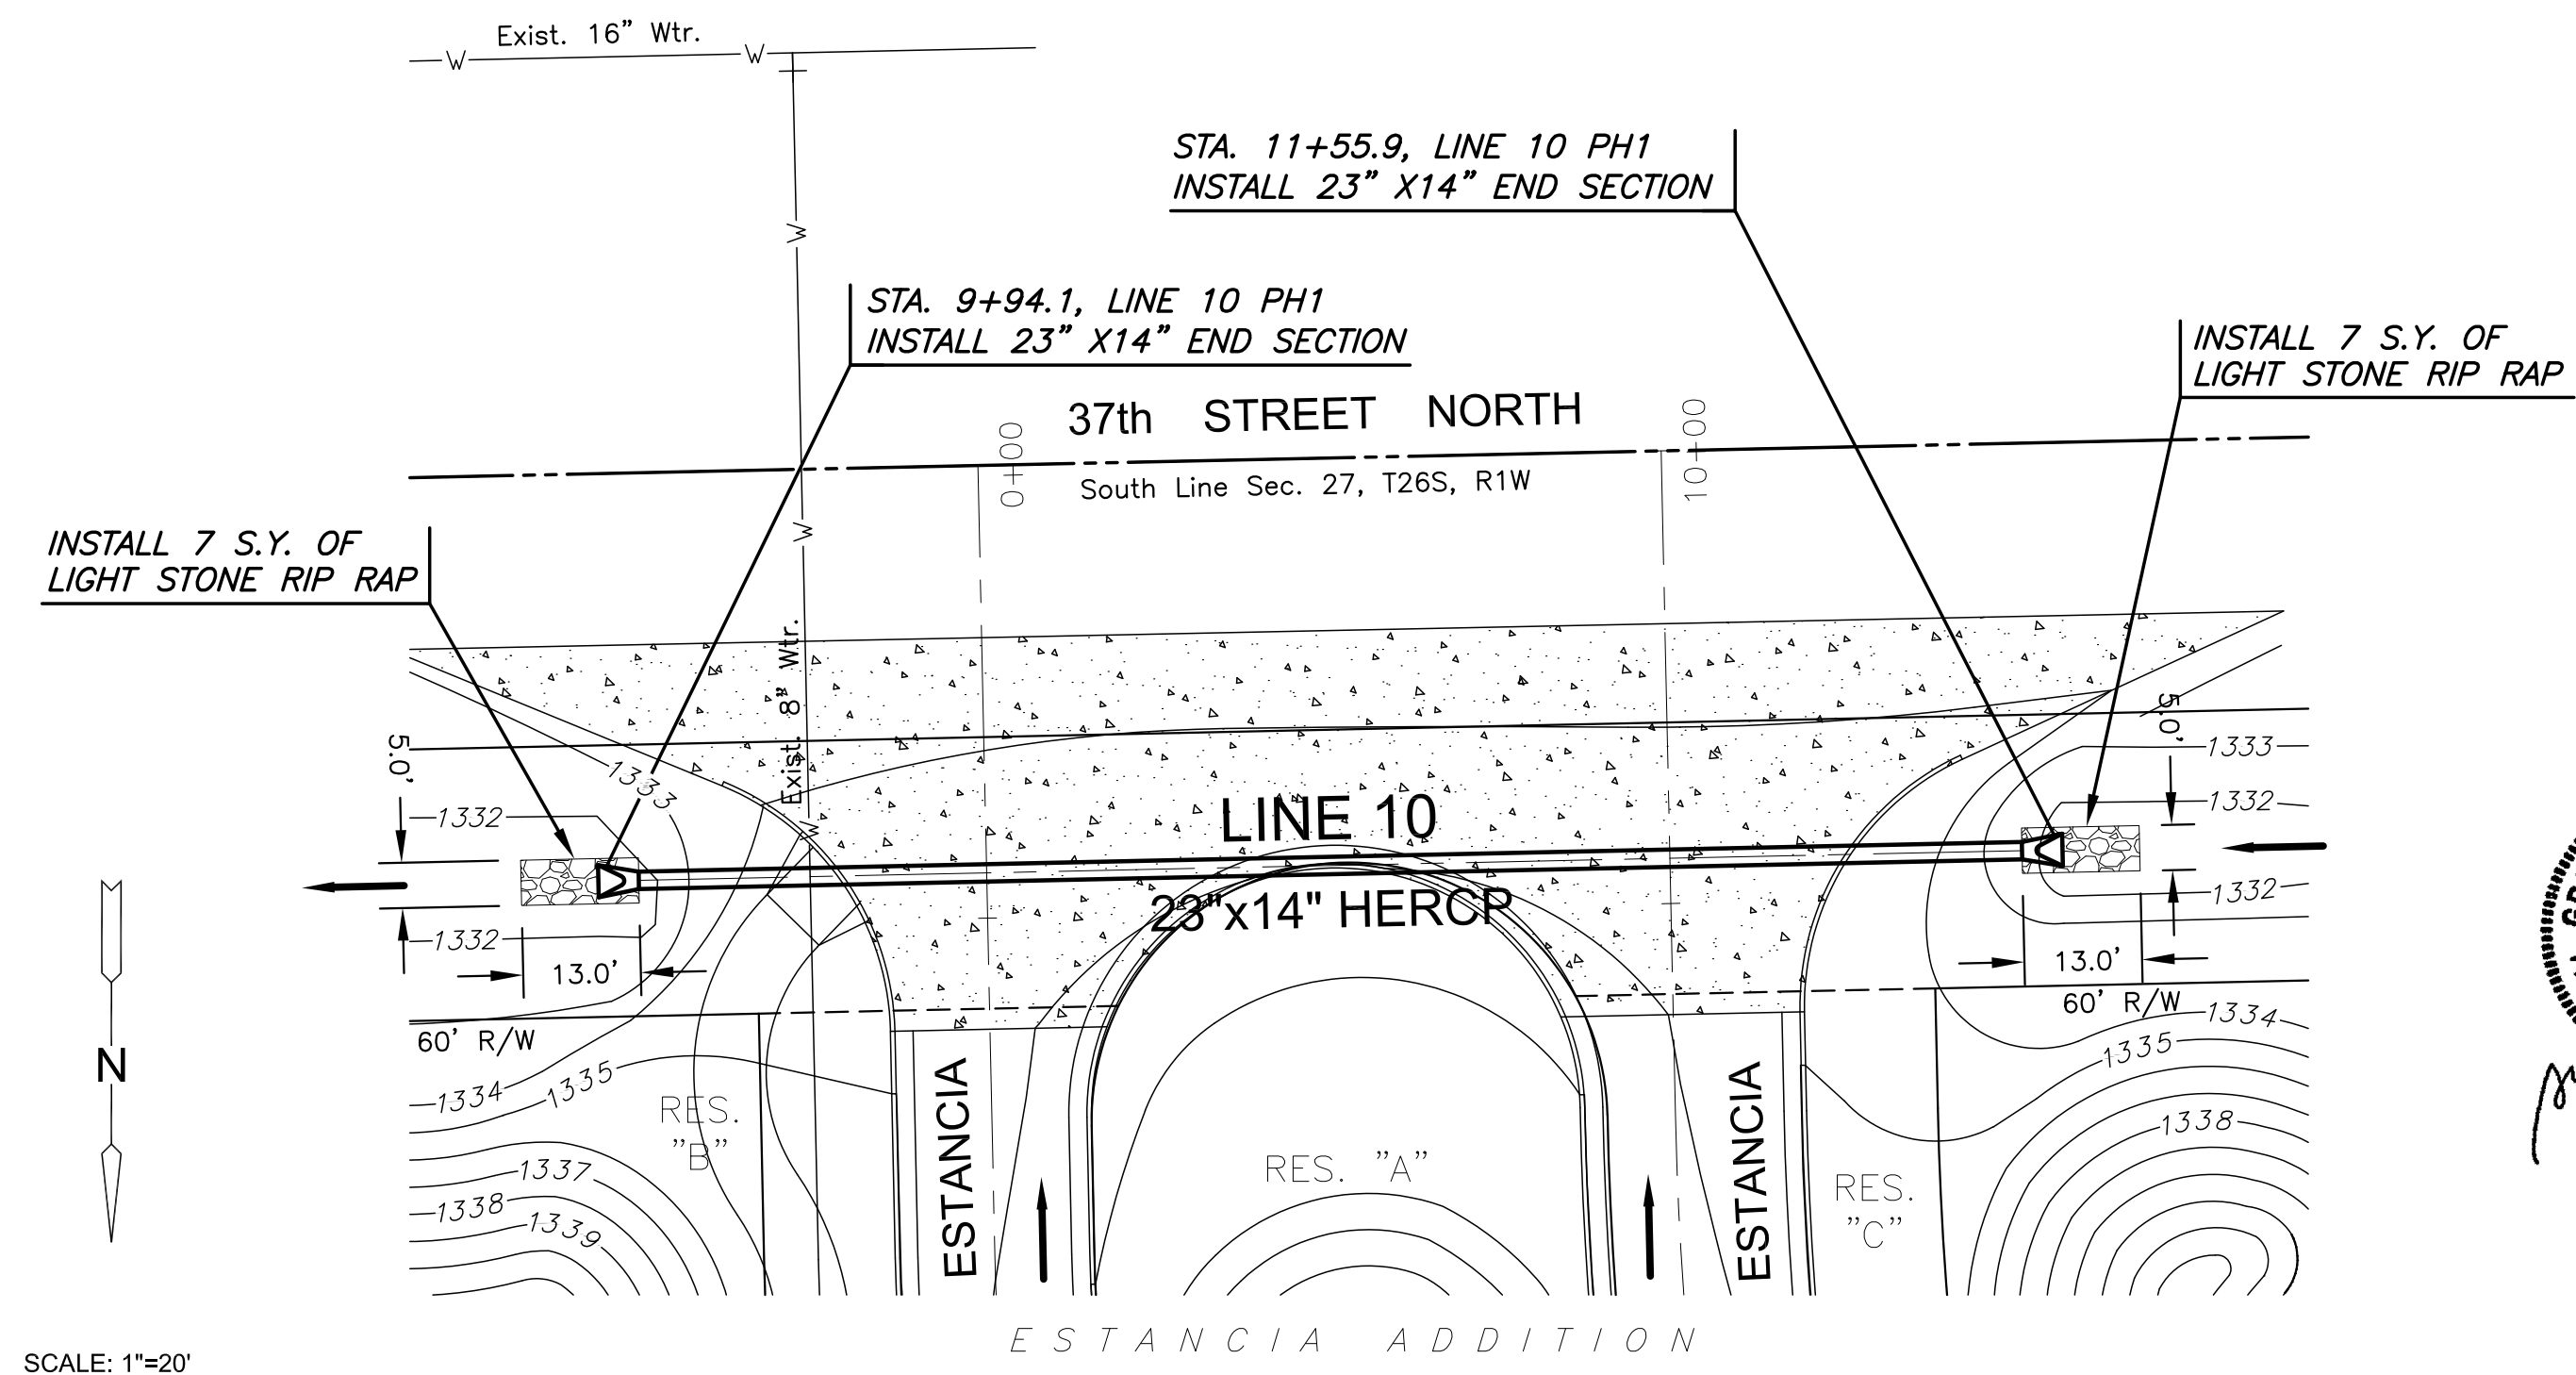


PLOT DATE: Wednesday, November 18, 2015 @ 02:55PM


J:\PROJECTS\2014\14010482_PREMIER_ESTANCIA\DWG\CIVIL\DWG\RESIDENTIAL\482-RES_DP-07.DWG

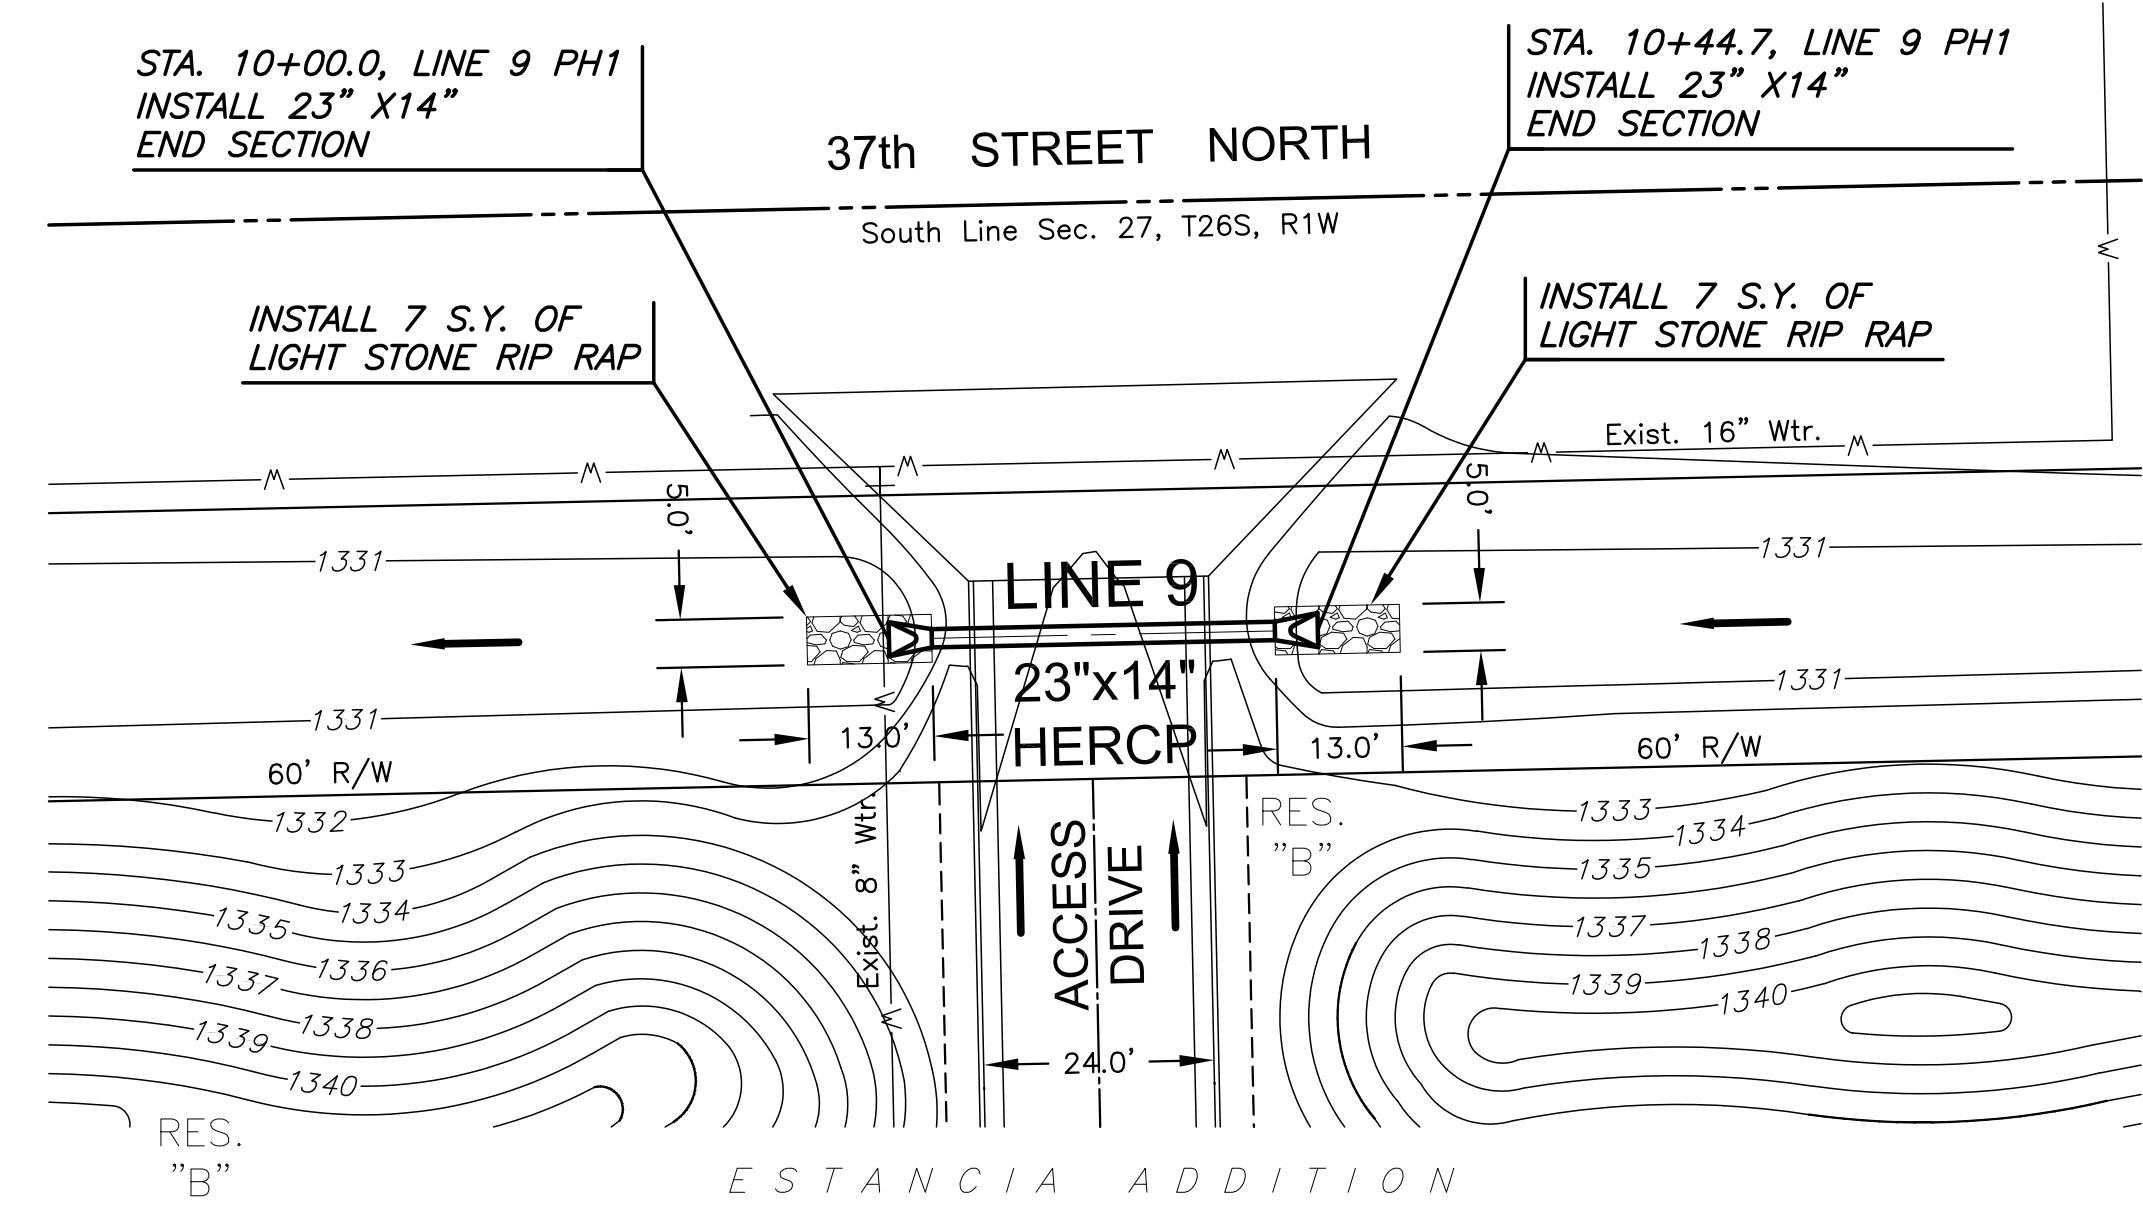

BREGORY J. ALLISON
LICENSED
11159
KANSAS
PROFESSIONAL ENGINEER
[Signature]
11/18/15

PLAN LINE 9 PH1
PROFILE LINE 9 PH1

PLAN LINE 10 PH1
PROFILE LINE 10 PH1

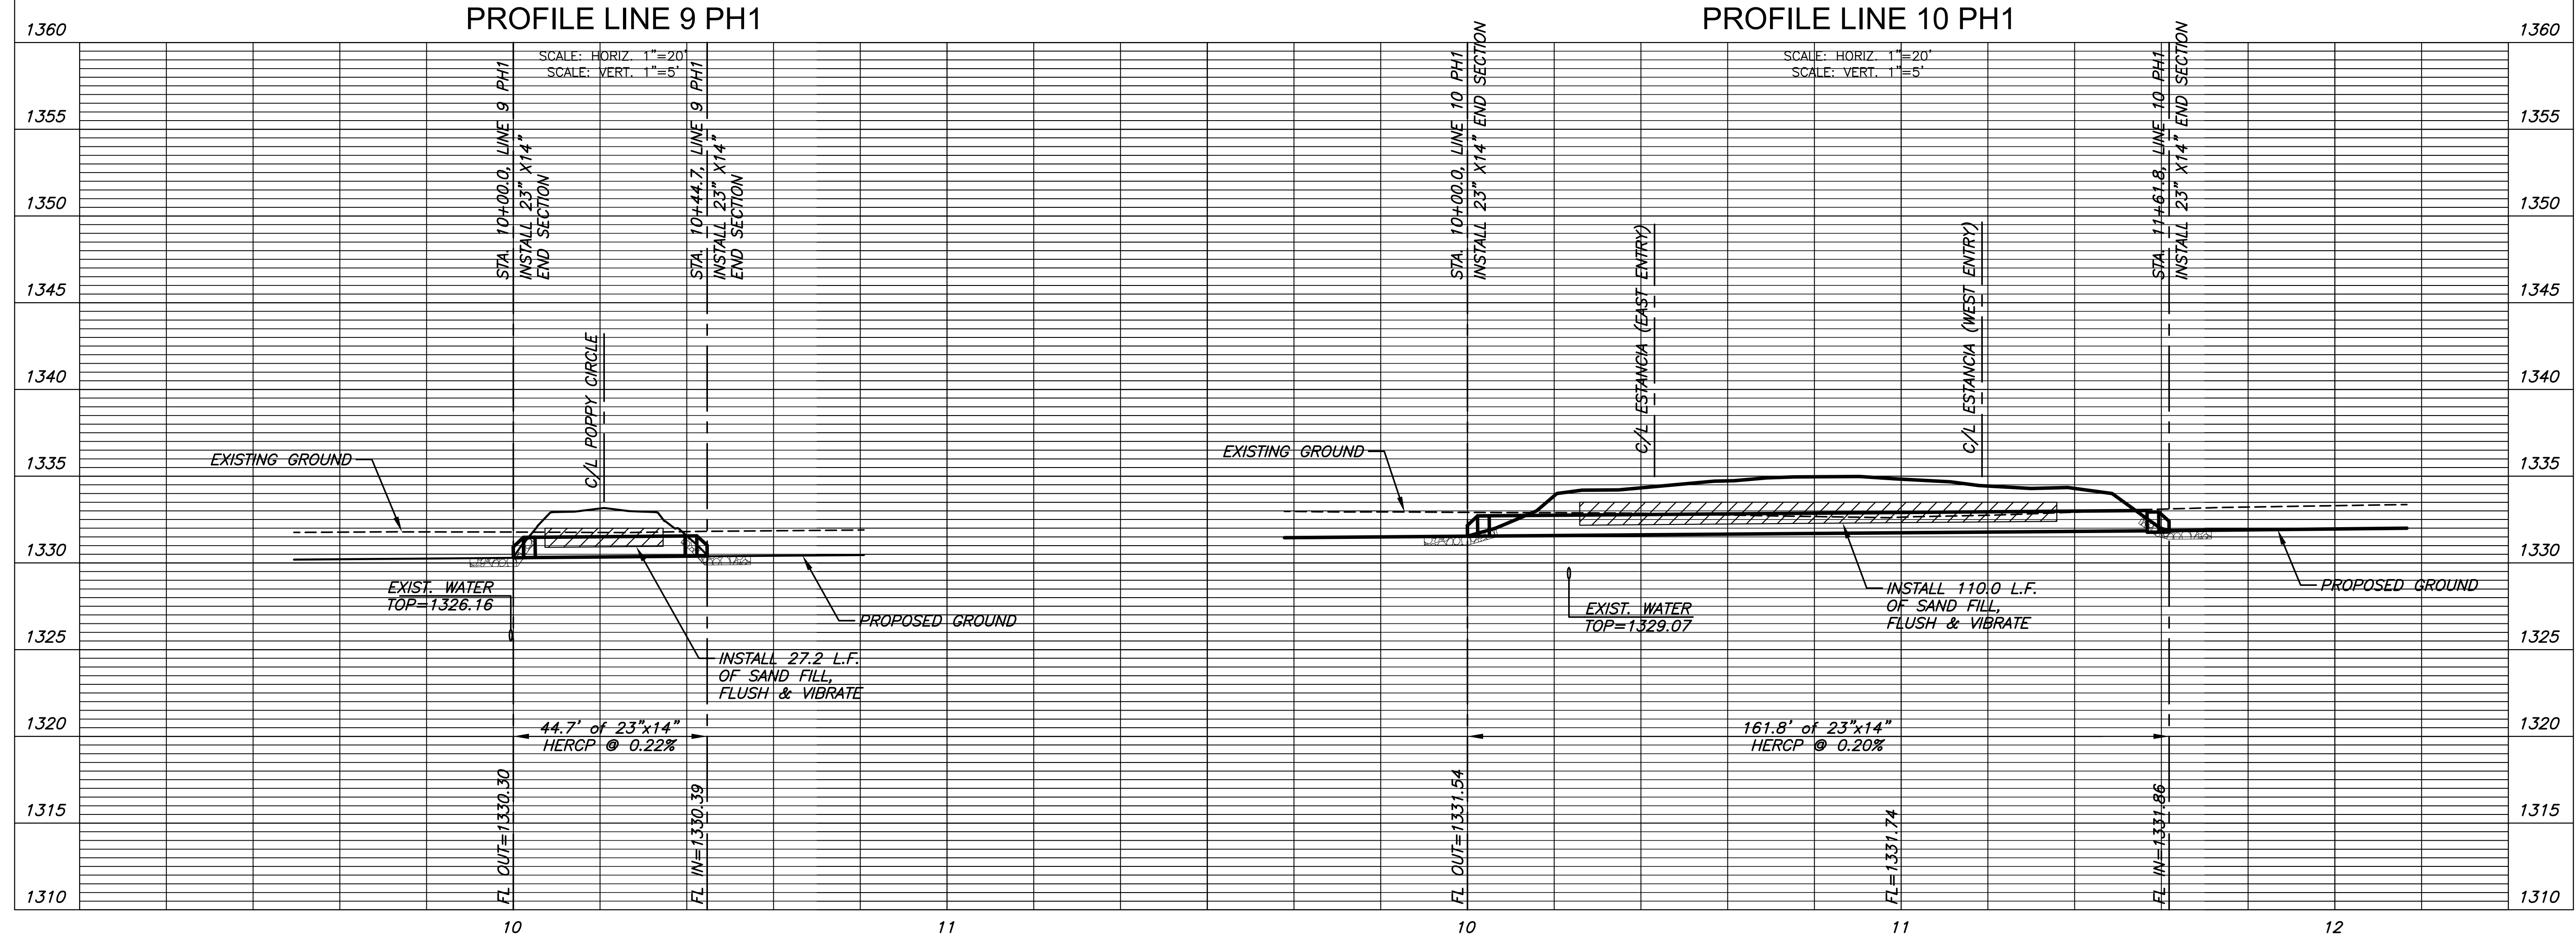

STORM WATER SEWER PLAN FOR

ESTANCIA ADDITION

PHASE 1

©2015 MKEC Engineering All Rights Reserved www.mkec.com
These drawings and their contents, including, but not limited to, all concepts, designs, & ideas are the exclusive property of MKEC Engineering (MKEC), and may not be used or reproduced in any way without the express consent of MKEC.

LINES 9 & 10

PROJECT NO.	468-85072	
DATE	NOV. 2015	
SCALE	1" = 20'	
DESIGNED	DRAWN	CHECKED
DFL	JWC	GJA

NO.	REVISION	DATE

SHEET NO.