
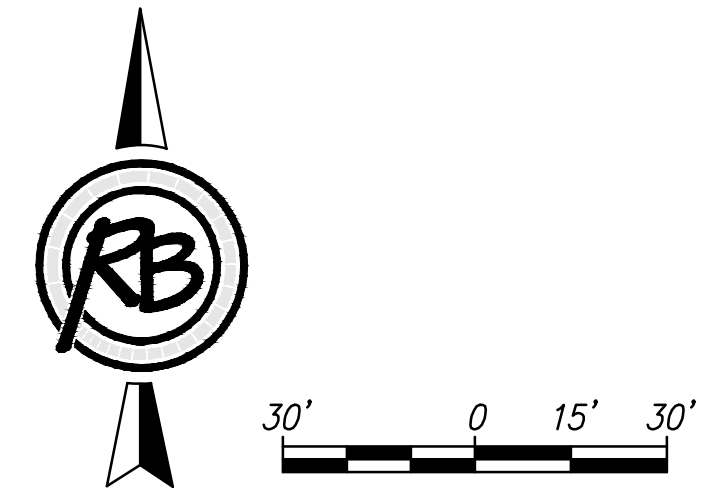



F:\Projects\Projects 4300-4399\4350E (Siena Lakes Ph 1 Engineering Randy Ketzner)\Phase 1 - Joy Russell\Siena Lakes Eng Base.dwg

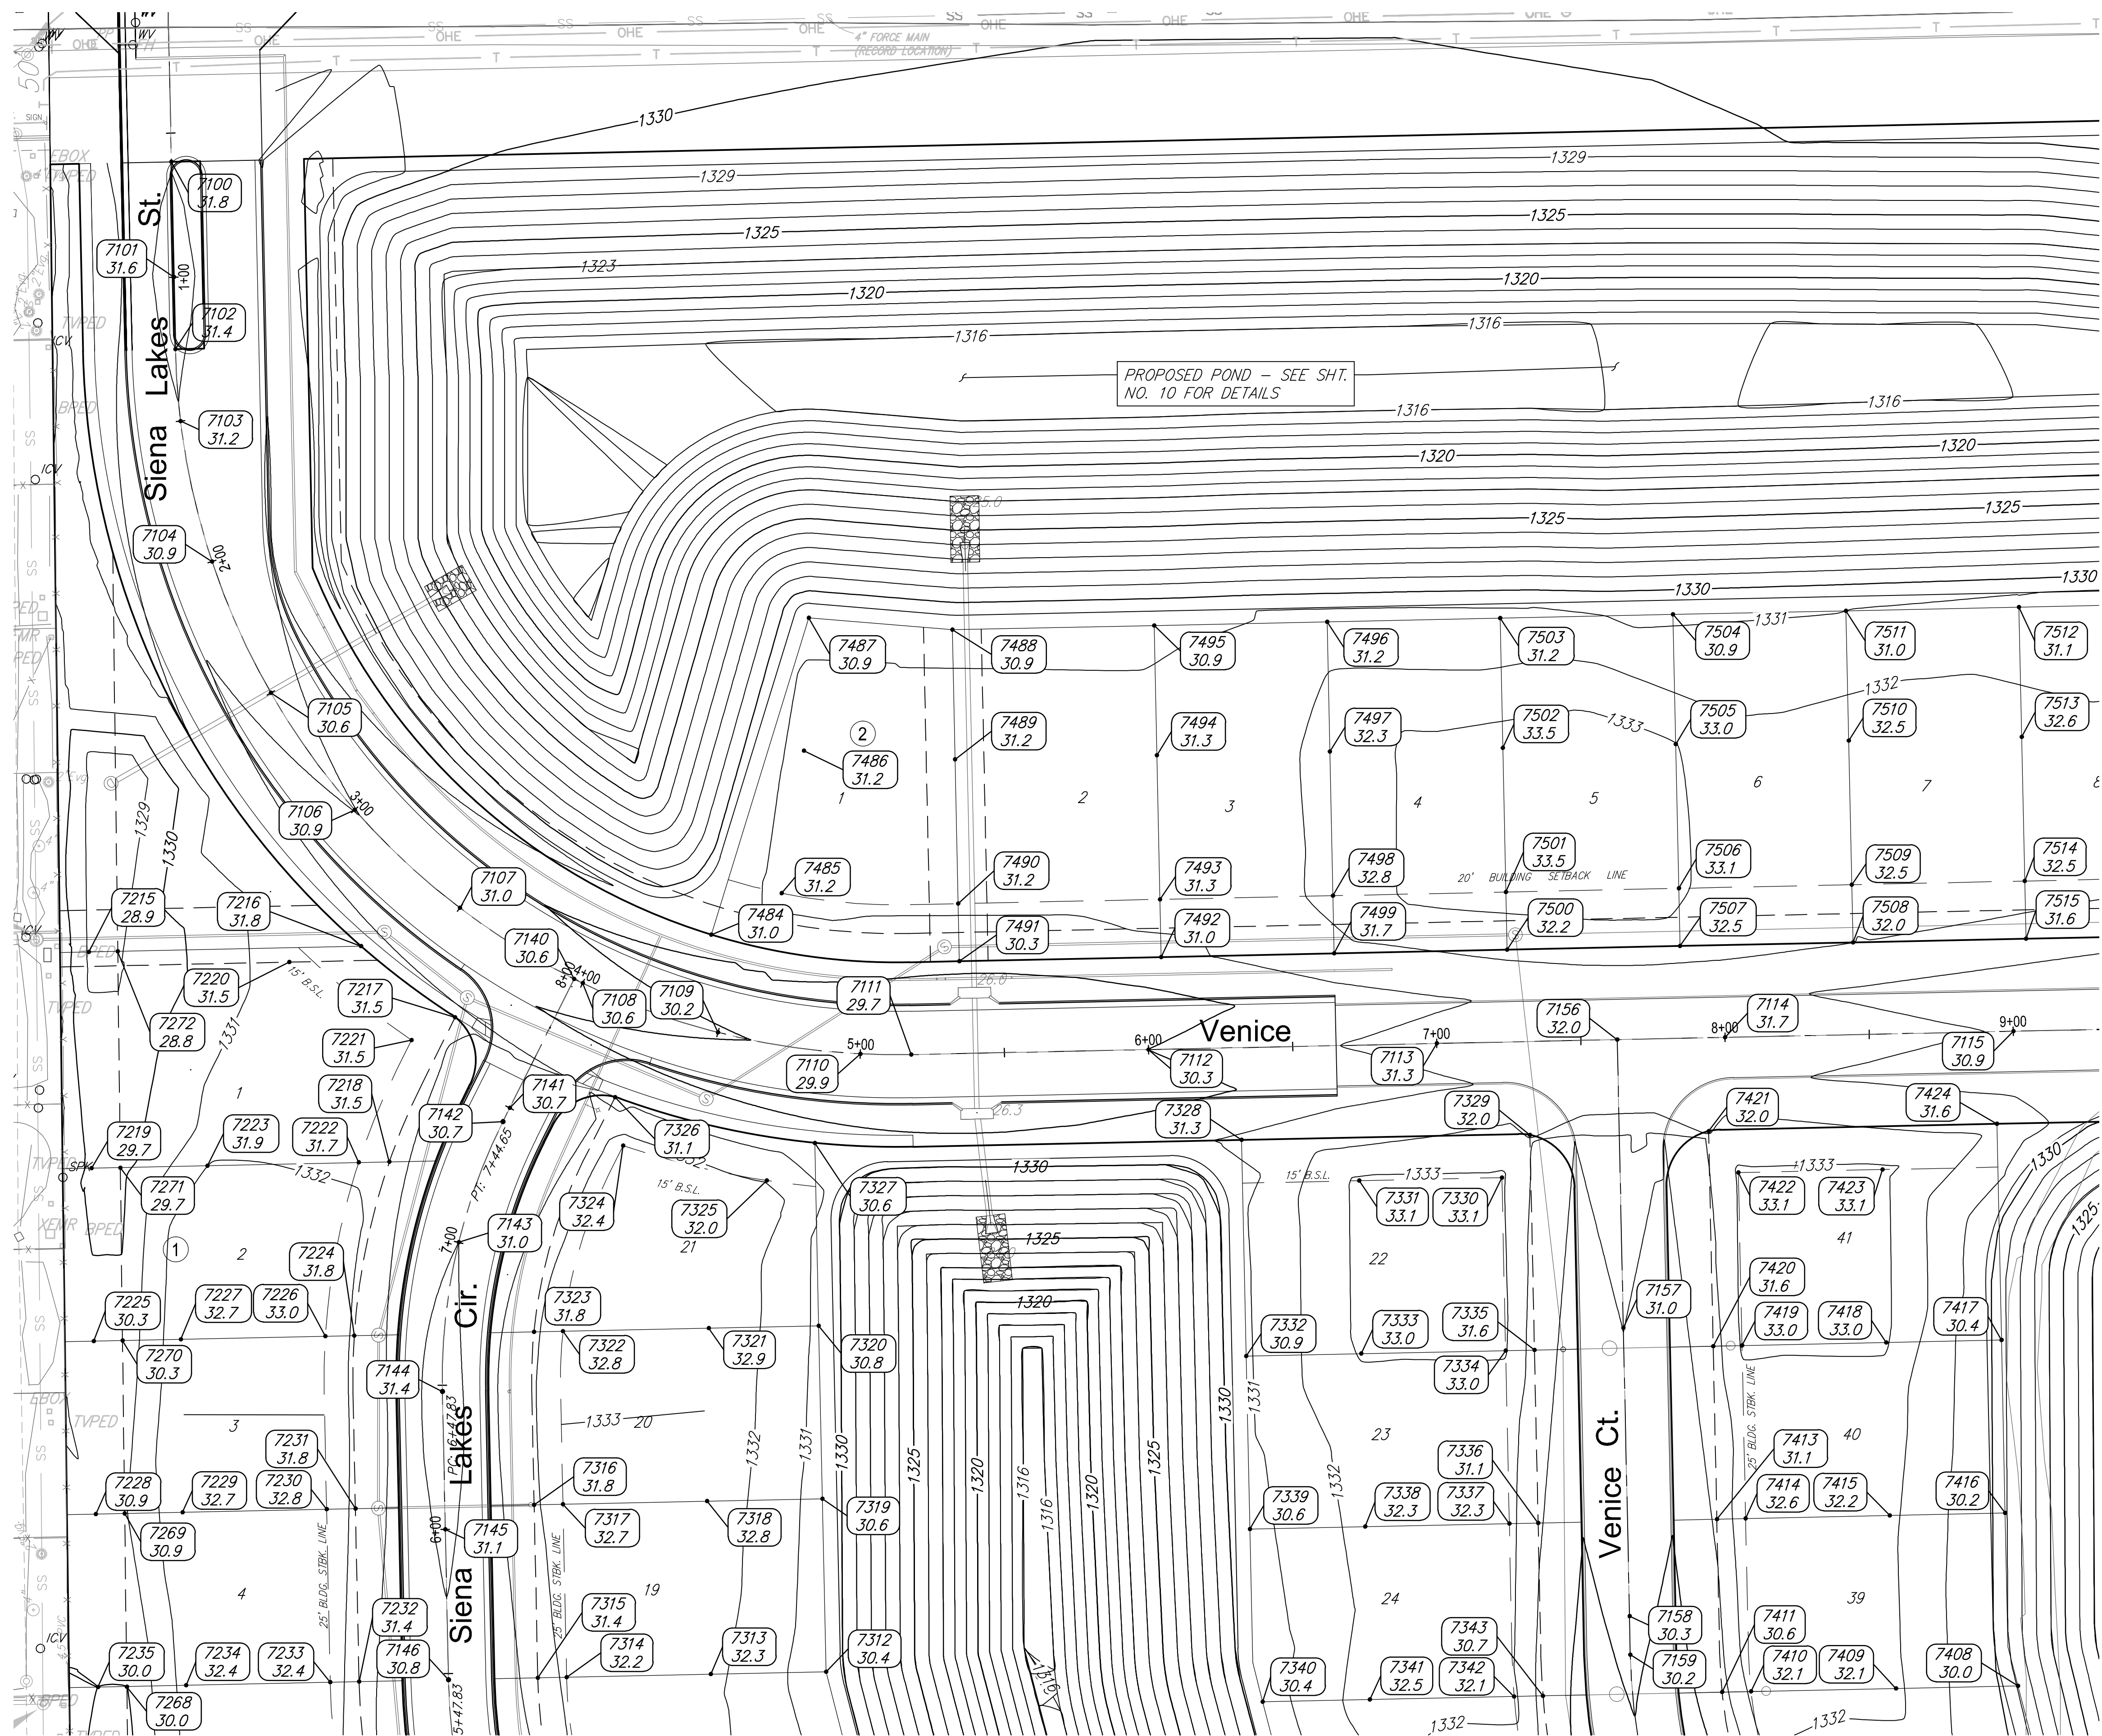

<b>SIENA LAKES ADDITION PHASE 1 4-COR LOT GRADING - NW</b>		DATE 11-3-2015
 <b>RUGGLES &amp; BOHM</b>		DESIGN EJG
		DRAWN DS
<small>ENGINEERING   SURVEYING   LANDSCAPE ARCHITECTURE   GOVERNMENT</small> <small>204 NORTH MAIN WICHITA, KANSAS 67203 P (316) 264-8008 F (316) 264-4621</small> <small>WWW.RUGGLESANDBOHM.COM</small>		REVIEW 9-30-2015
PROJECT NUMBER <b>468-84971</b>	RIB JOB NO: <b>4350E</b>	DWG. SCALE ...
Siena Lakes Eng Base [4-COR LOT GRADING - NW]		SHEET <b>27</b>
		OF <b>37</b>

(c) Copyright 2015, Ruggles & Bohm, P.A.