



Contingent Dedication

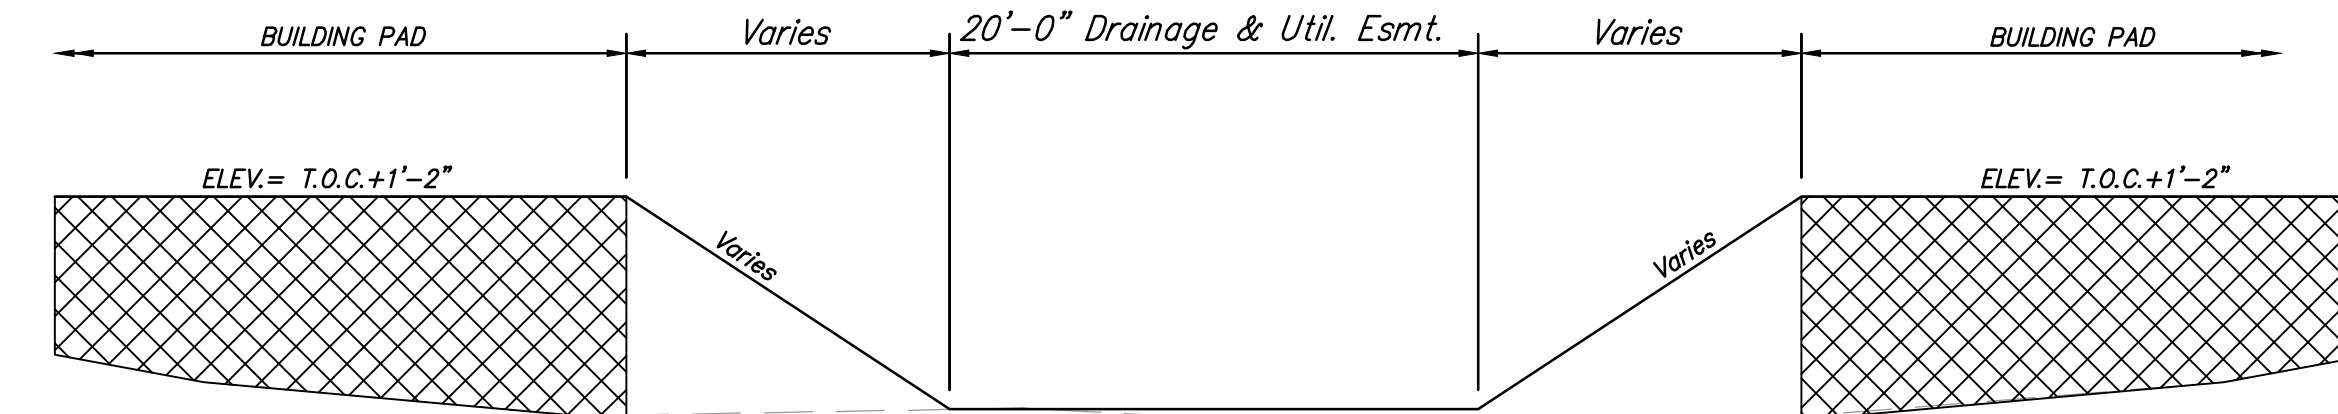

Easement Section between Lakeway Courts

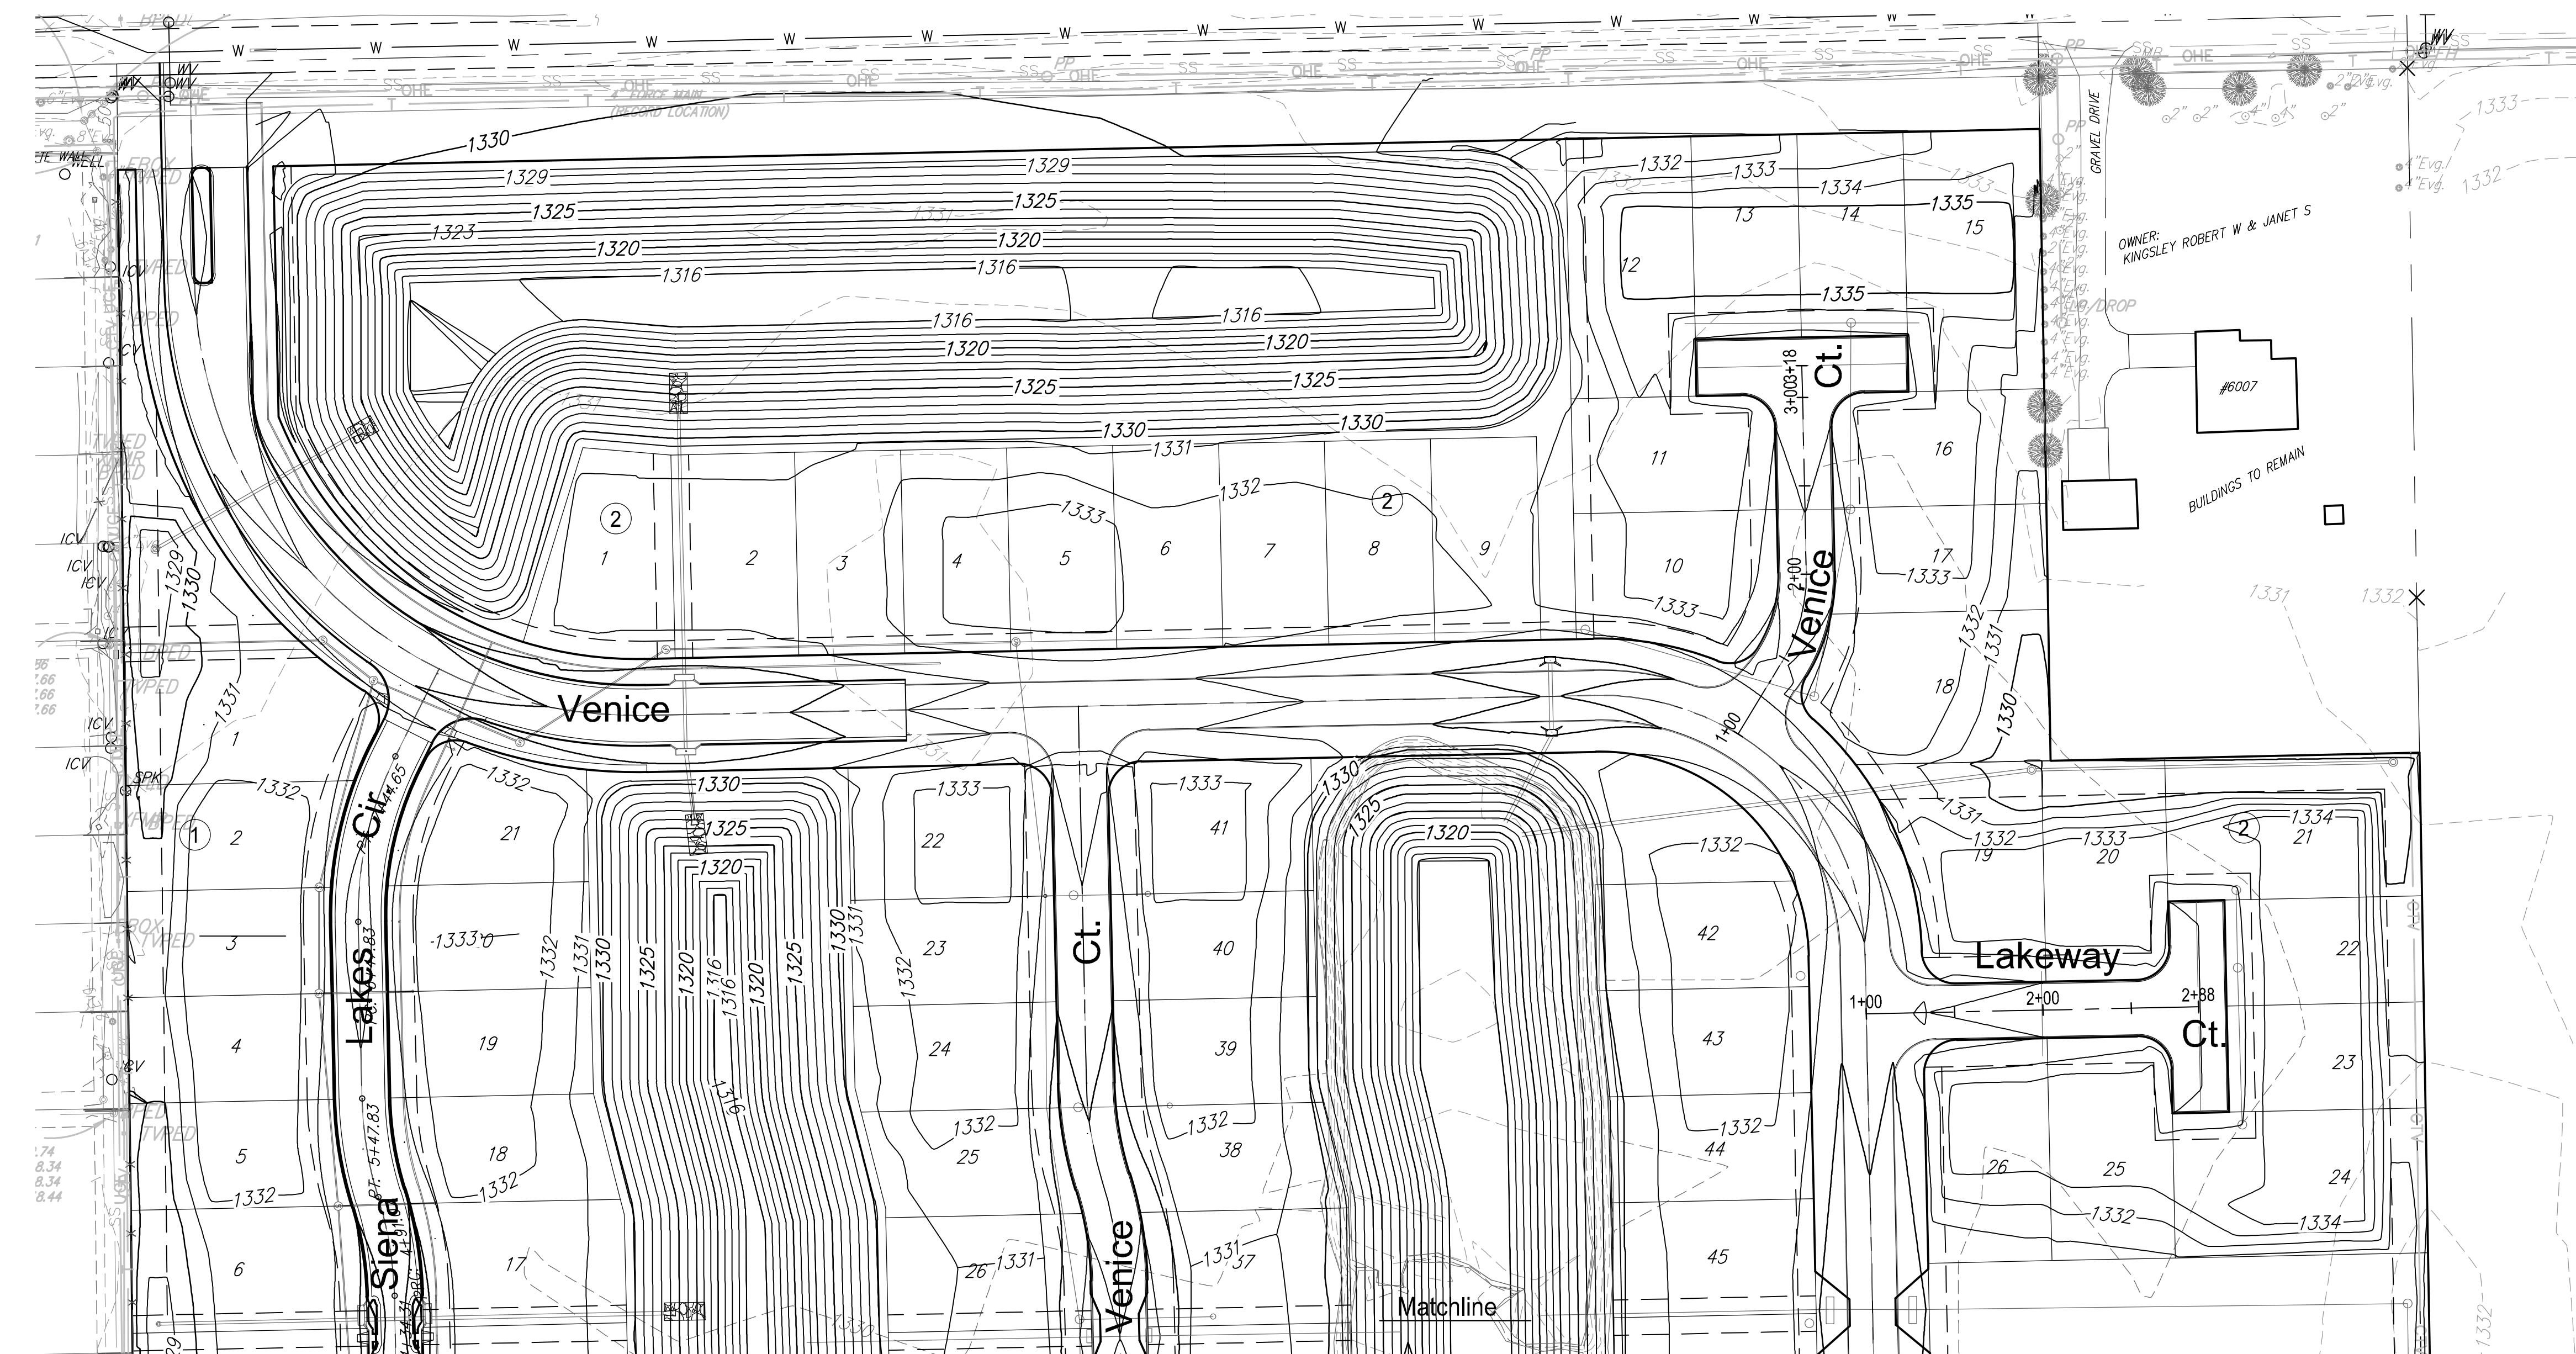

QUANTITIES	
Description	Quantity (Cu. Yds.)
Cut	79600
Fill	72900
Net	6700

See Sheets 27-36 for spot grades.

LEGEND

- 1330 --- Existing Contours
- 1330 --- Existing Contours
- 1330 — Proposed Contours
- 1330 — Proposed Contours



<b>SIENA LAKES ADDITION PHASE 1 SITE GRADING-NORTH</b>		DATE 11-3-2015
		DESIGN EJG
ENGINEERING   SURVEYING   LANDSCAPE ARCHITECTURE   GOVERNMENT 924 NORTH MAIN WICHITA, KANSAS 67203 P (316) 264-8008 F (316) 264-4621 WWW.RUGGLESANDBOHM.COM		DRAWN DS
PROJECT NUMBER 468-84971	HW JOB NO. 4350E	REVIEW 9-30-2015
DRAWING FILE Sienna Lakes Eng Base [SITE GRADING-NORTH]	DWG. SCALE ...	SHEET 3
		OF 37

F:\Projects\Projects 4300-4399\4350E (Sienna Lakes Ph 1 Engineering Randy Keitzner)\Phase 1 - Jay Russell\Sienna Lakes Eng Base.dwg