


| FHWA<br>REG.<br>NO. | STATE  | PROJECT NO. | YEAR | SHEET<br>NUMBER | TOTAL<br>SHEETS |
|---------------------|--------|-------------|------|-----------------|-----------------|
| 7                   | KANSAS | 87N-0197-01 | 2004 | 9               | 51              |

FED. AID NO. CMQ-N019 (701)

1:200

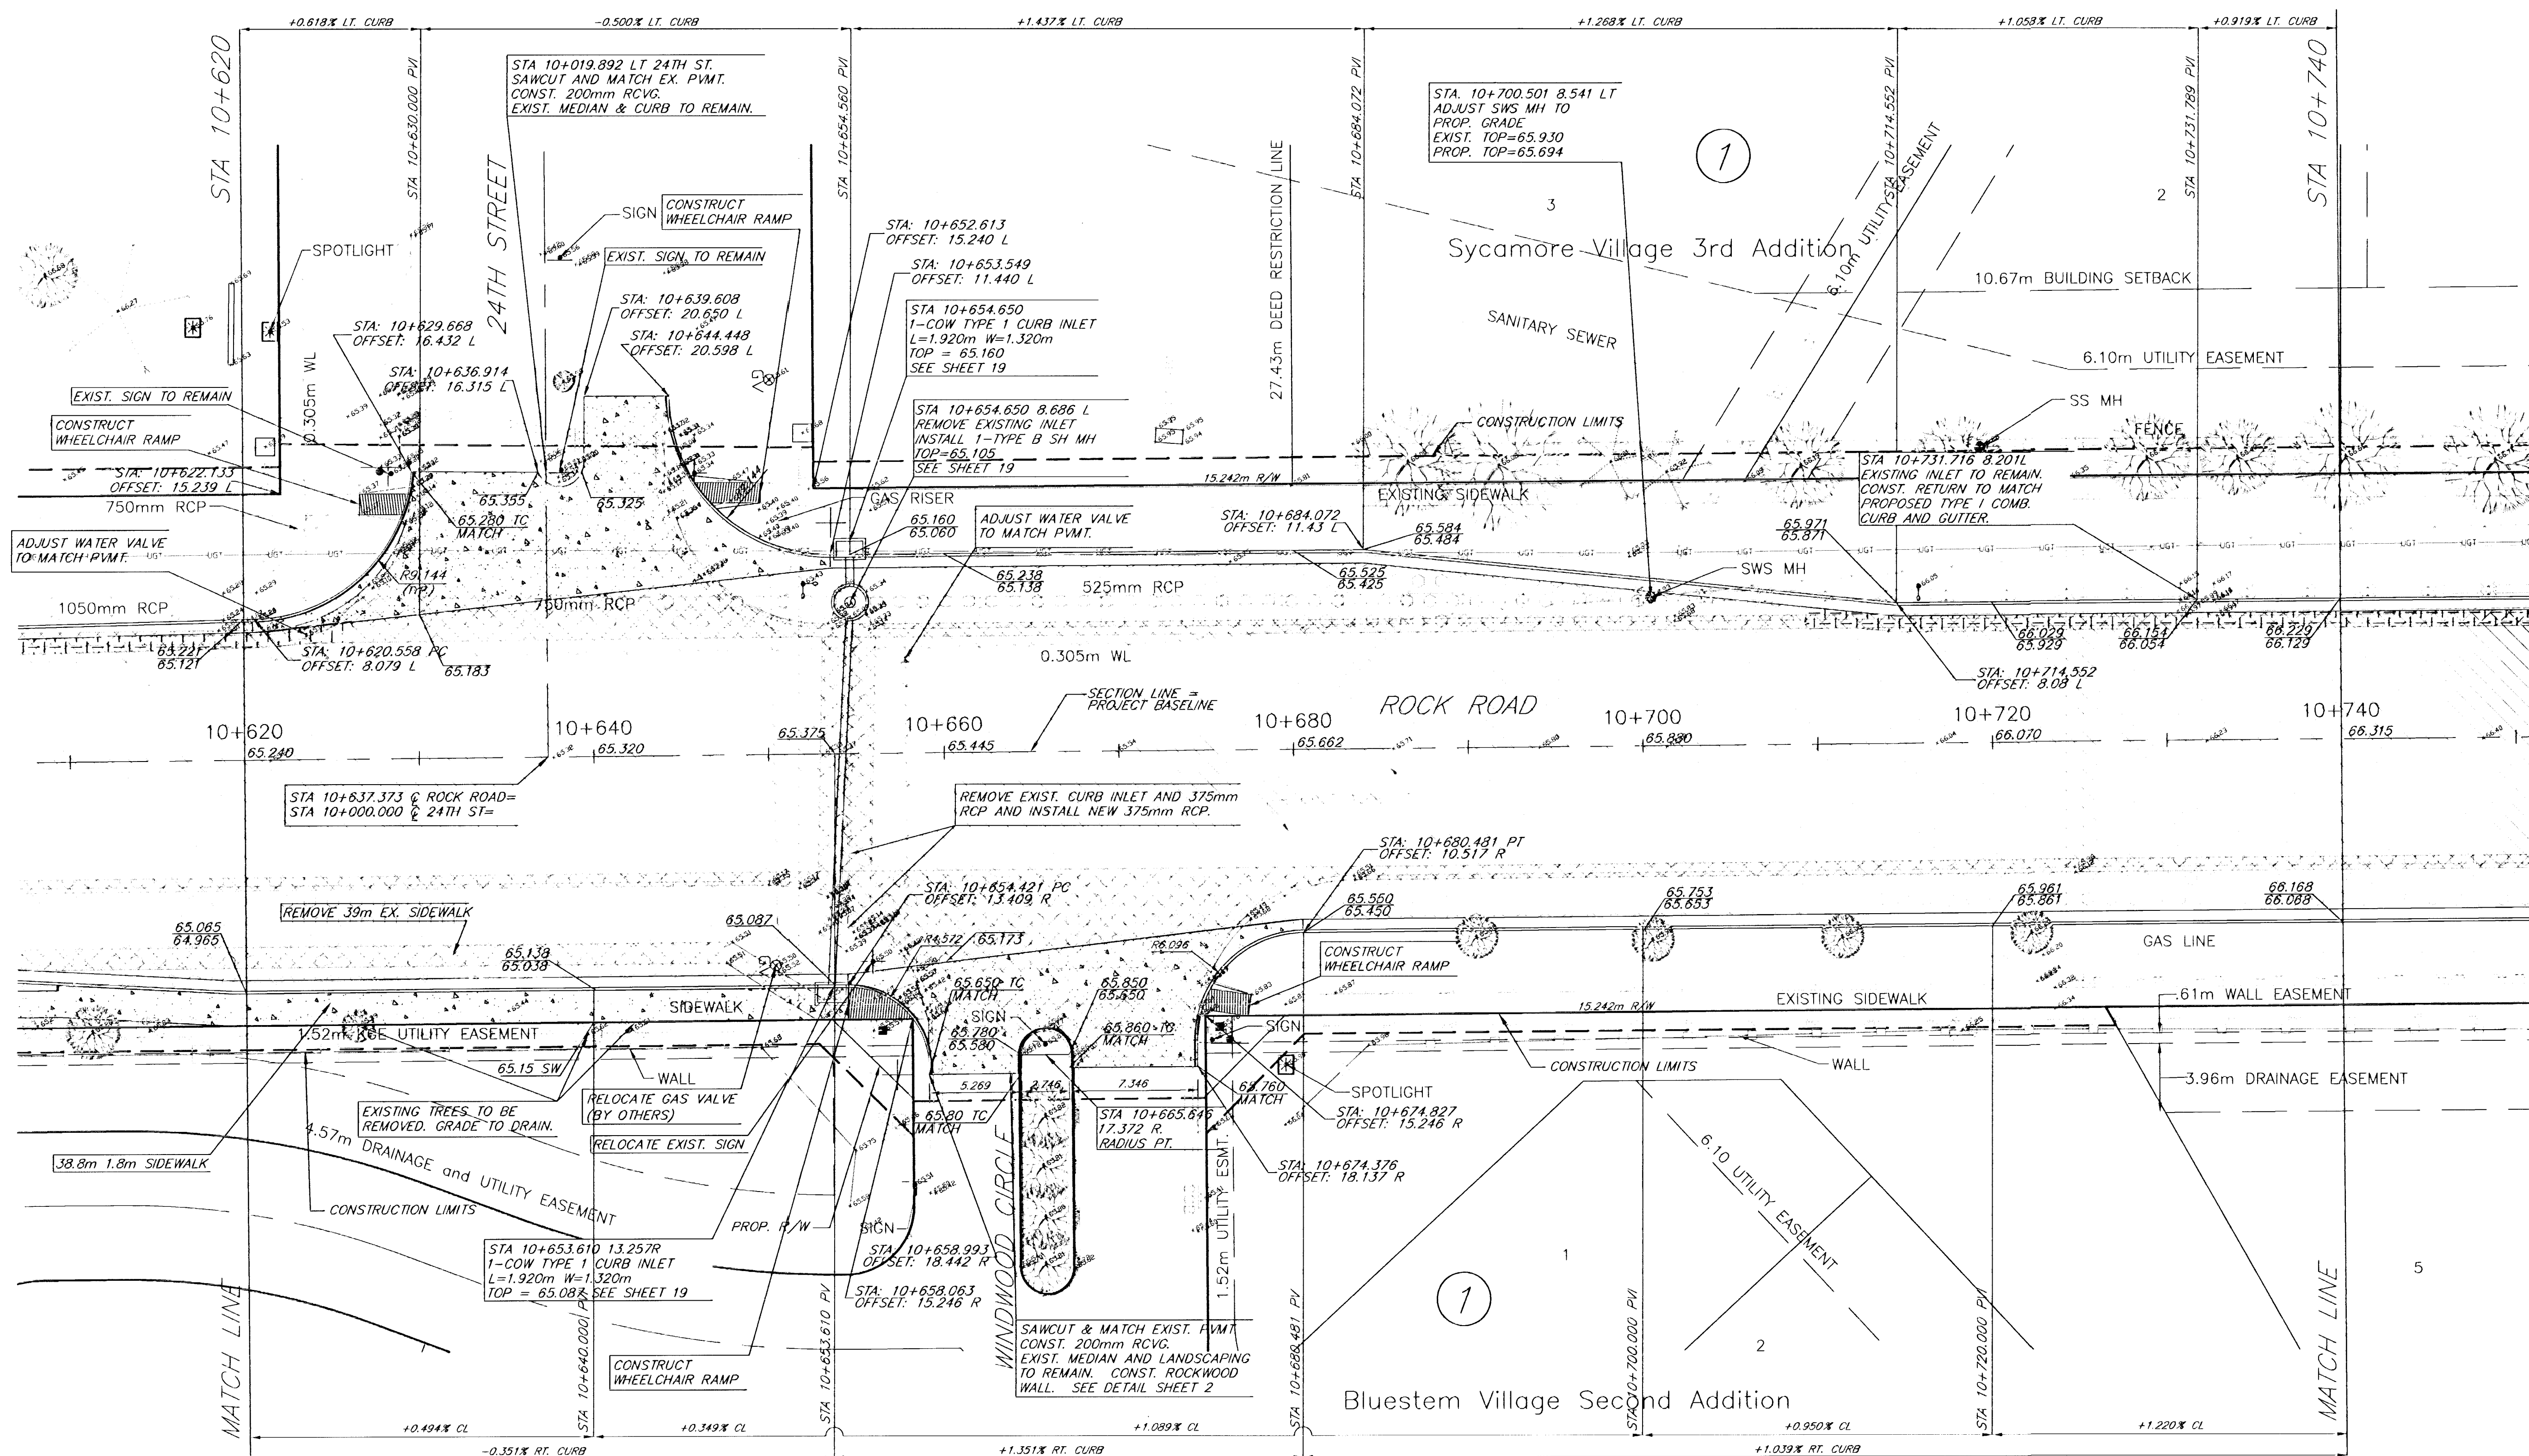

|  |                        |  |                                            |  |                                                                  |
|--|------------------------|--|--------------------------------------------|--|------------------------------------------------------------------|
|  | Remove                 |  | 50 mm Overlay                              |  | XX.XXX(TOP OF CURB, TC)<br>/XX.XXX(EDGE OF PAVEMENT, HIGH EDGE.) |
|  | 50 mm Mill and Overlay |  | 200mm Asphalt Pavement<br>See Detail Sheet |  | Fescue Sod                                                       |
|  | Edge Mill and Overlay  |  | Portland Cement<br>See Detail Sheet        |  | 150mm Concrete Base<br>w/ 50mm Asphalt<br>Wearing Course         |

**CAUTION!!** Bluestem Homeowners Association sprinkler system. Contractor to verify location of sprinkler system by plans available from Bluestem HOA.

Rock Road-21st Street North to 29th Street North  
Sta. 10+620 to 10+740  
City of Wichita

|                         |               |                             |            |
|-------------------------|---------------|-----------------------------|------------|
| kemiller<br>engineering |               | PROJECT NUMBER<br>472-83889 |            |
| KEM NO.<br>02042        | FILE<br>plan6 | DATE<br>8/2002              | SHEET<br>9 |
| DESIGN<br>PB            | DRAWN<br>PB   | REVISED<br>3/2004           | OF<br>51   |

516 S. Market,  
Wichita, KS 67202

316/264-0242