

FHWA REG. NO.	STATE	PROJECT NO.	YEAR	SHEET NUMBER	TOTAL SHEETS
7	KANSAS	87N-0197-01	2004	7	51


FED. AID NO. CMQ-N019 (701)

1:200

Sycamore Village 3rd Addition

ROCK ROAD

Executive Park at Tallgrass

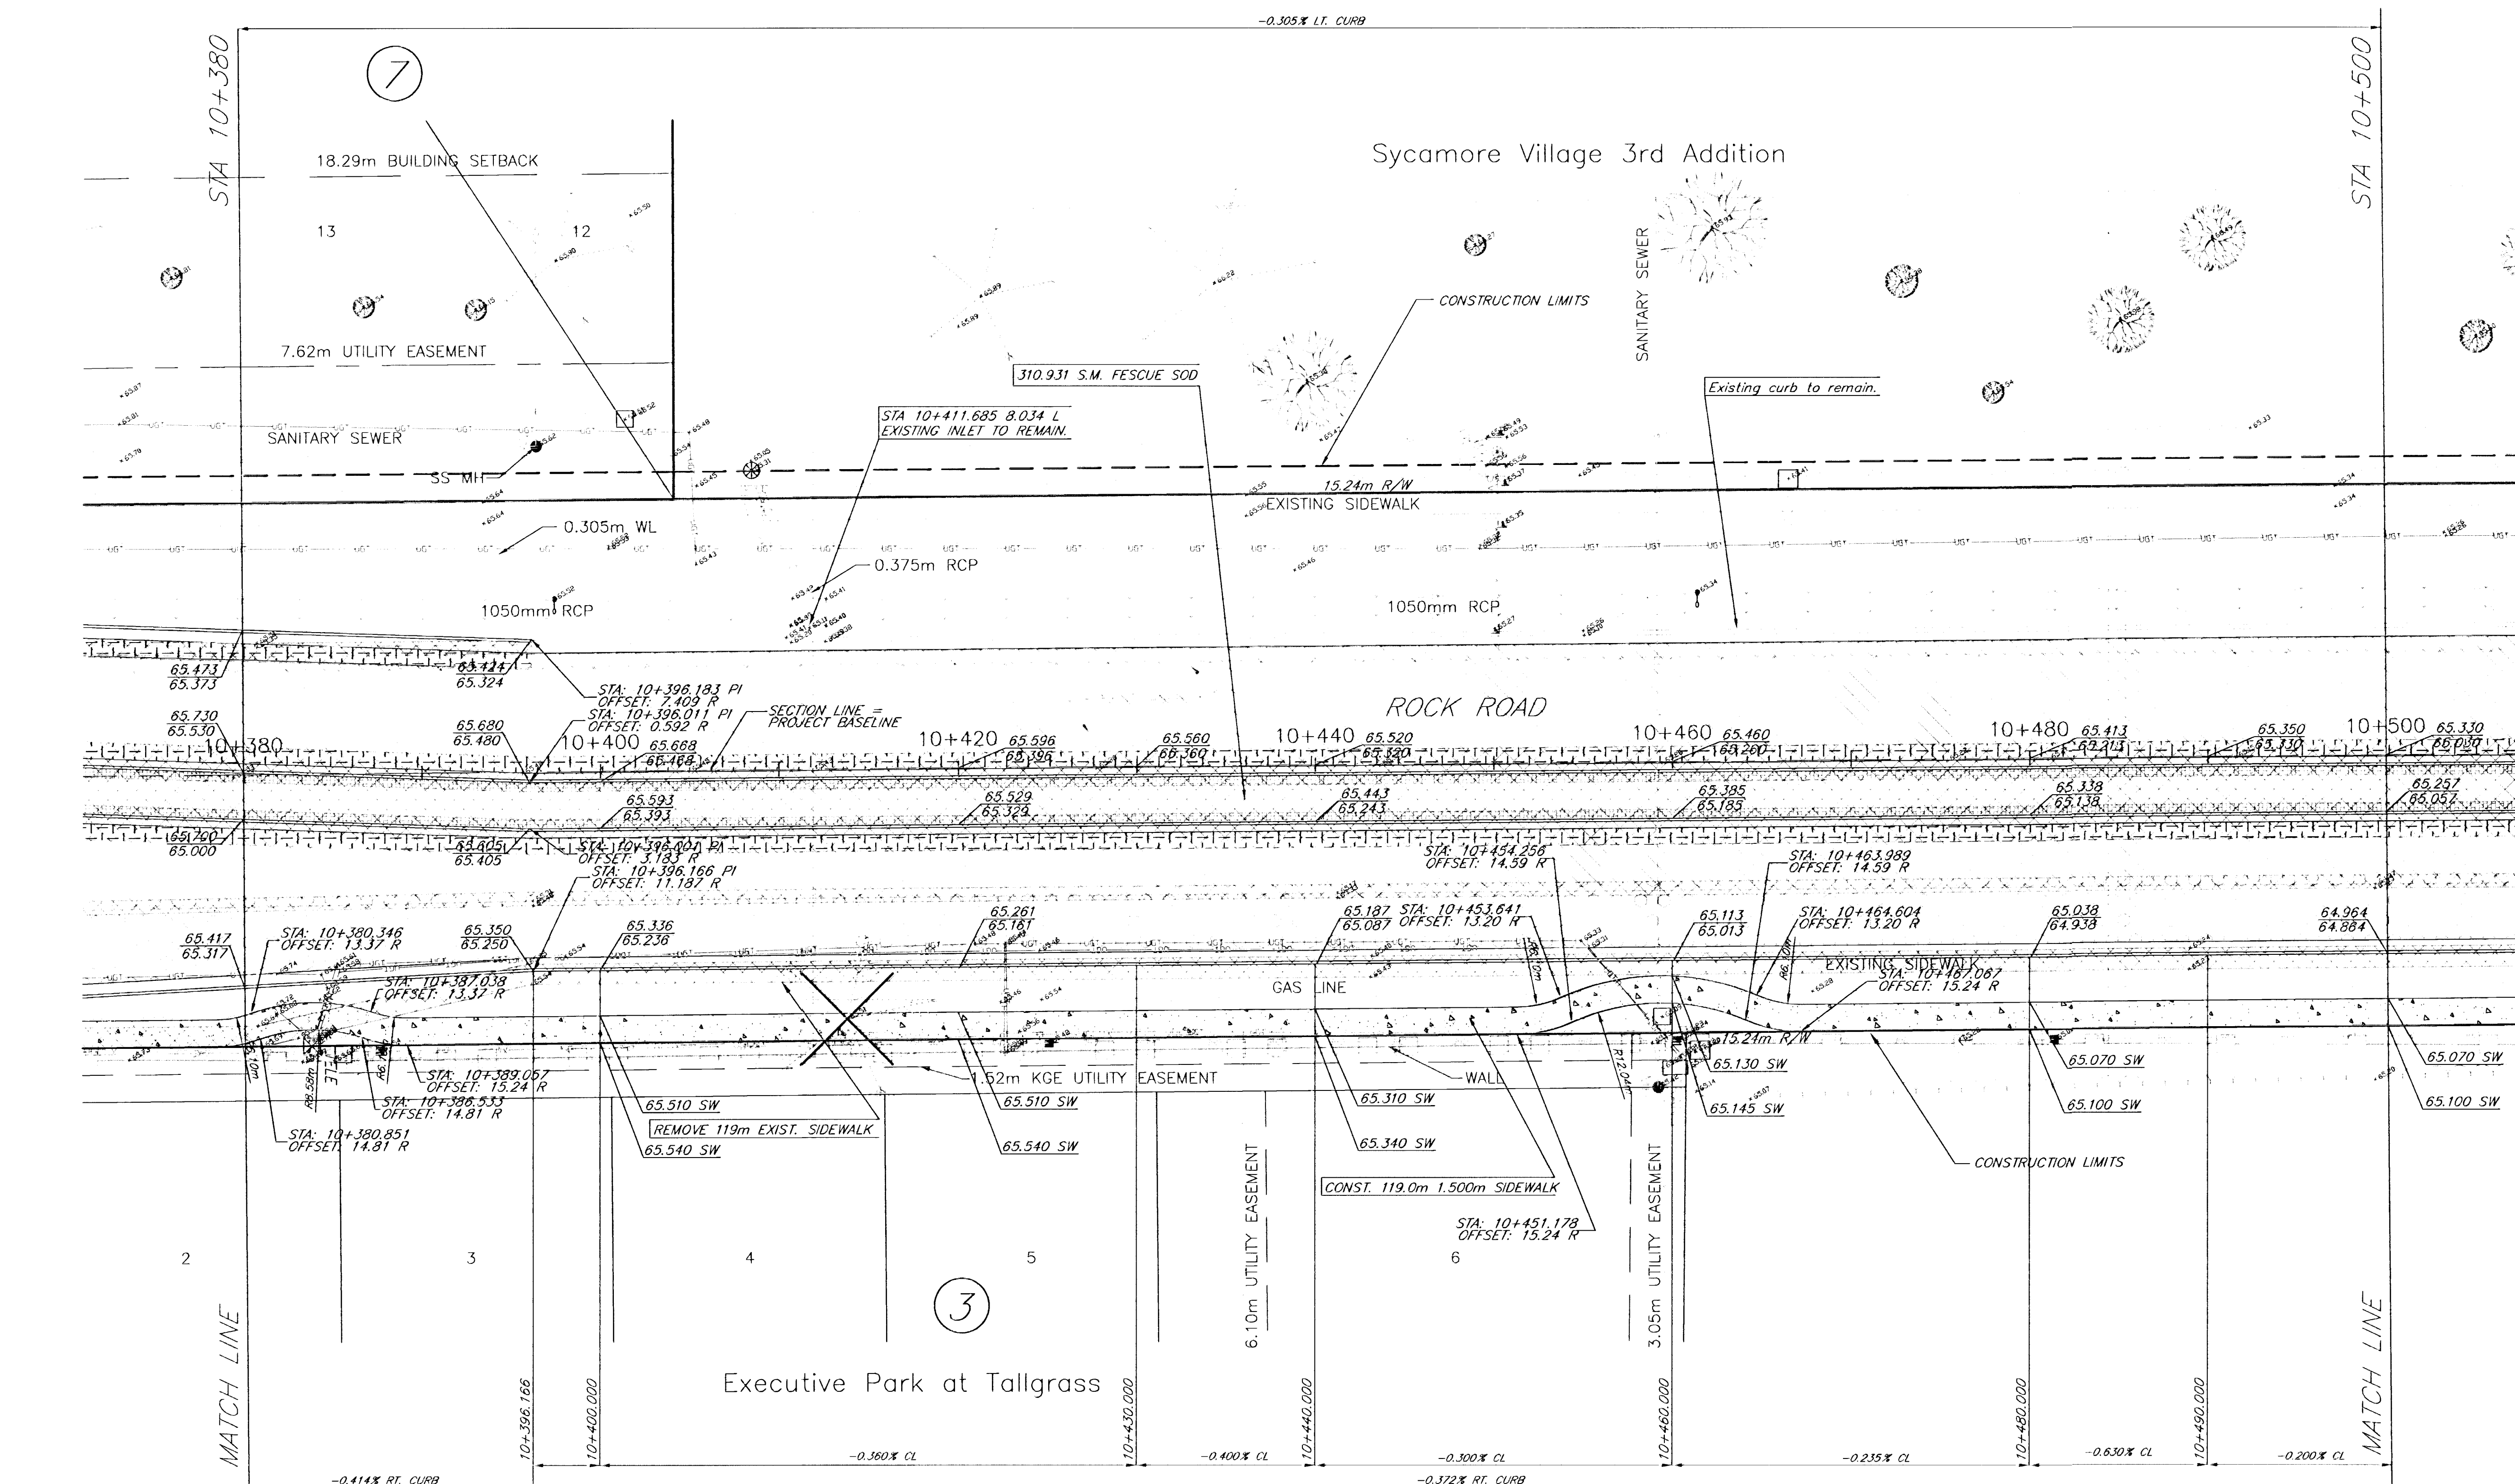

	Remove		50 mm Overlay		XX.XXX(TOP OF CURB, TC)
	50 mm Mill and Overlay		200mm Asphalt Pavement See Detail Sheet		XX.XXX(EDGE OF PAVEMENT, HIGH EDGE.)
	Edge Mill and Overlay		Portland Cement See Detail Sheet		Fescue Sod
			150mm Concrete Base w/ 50mm Asphalt Wearing Course		

Rock Road-21st Street North to 29th Street North
Sta. 10+380 to 10+500
City of Wichita

PROJECT NUMBER 472-83889			
KEM NO. 02042	FILE plan4	DATE 8/2002	SHEET 7
DESIGN	DRAWN	REVISED 3/2004	OF 51

kemiller
engineering

516 S. Market,
Wichita, KS 67202

316/264-0242