


FHWA REG. NO.	STATE	PROJECT NO.	YEAR	SHEET NUMBER	TOTAL SHEETS
7	KANSAS	87N-0197-01	2004	4	51

FED. AID NO. CHA-N019 (701)

1:200

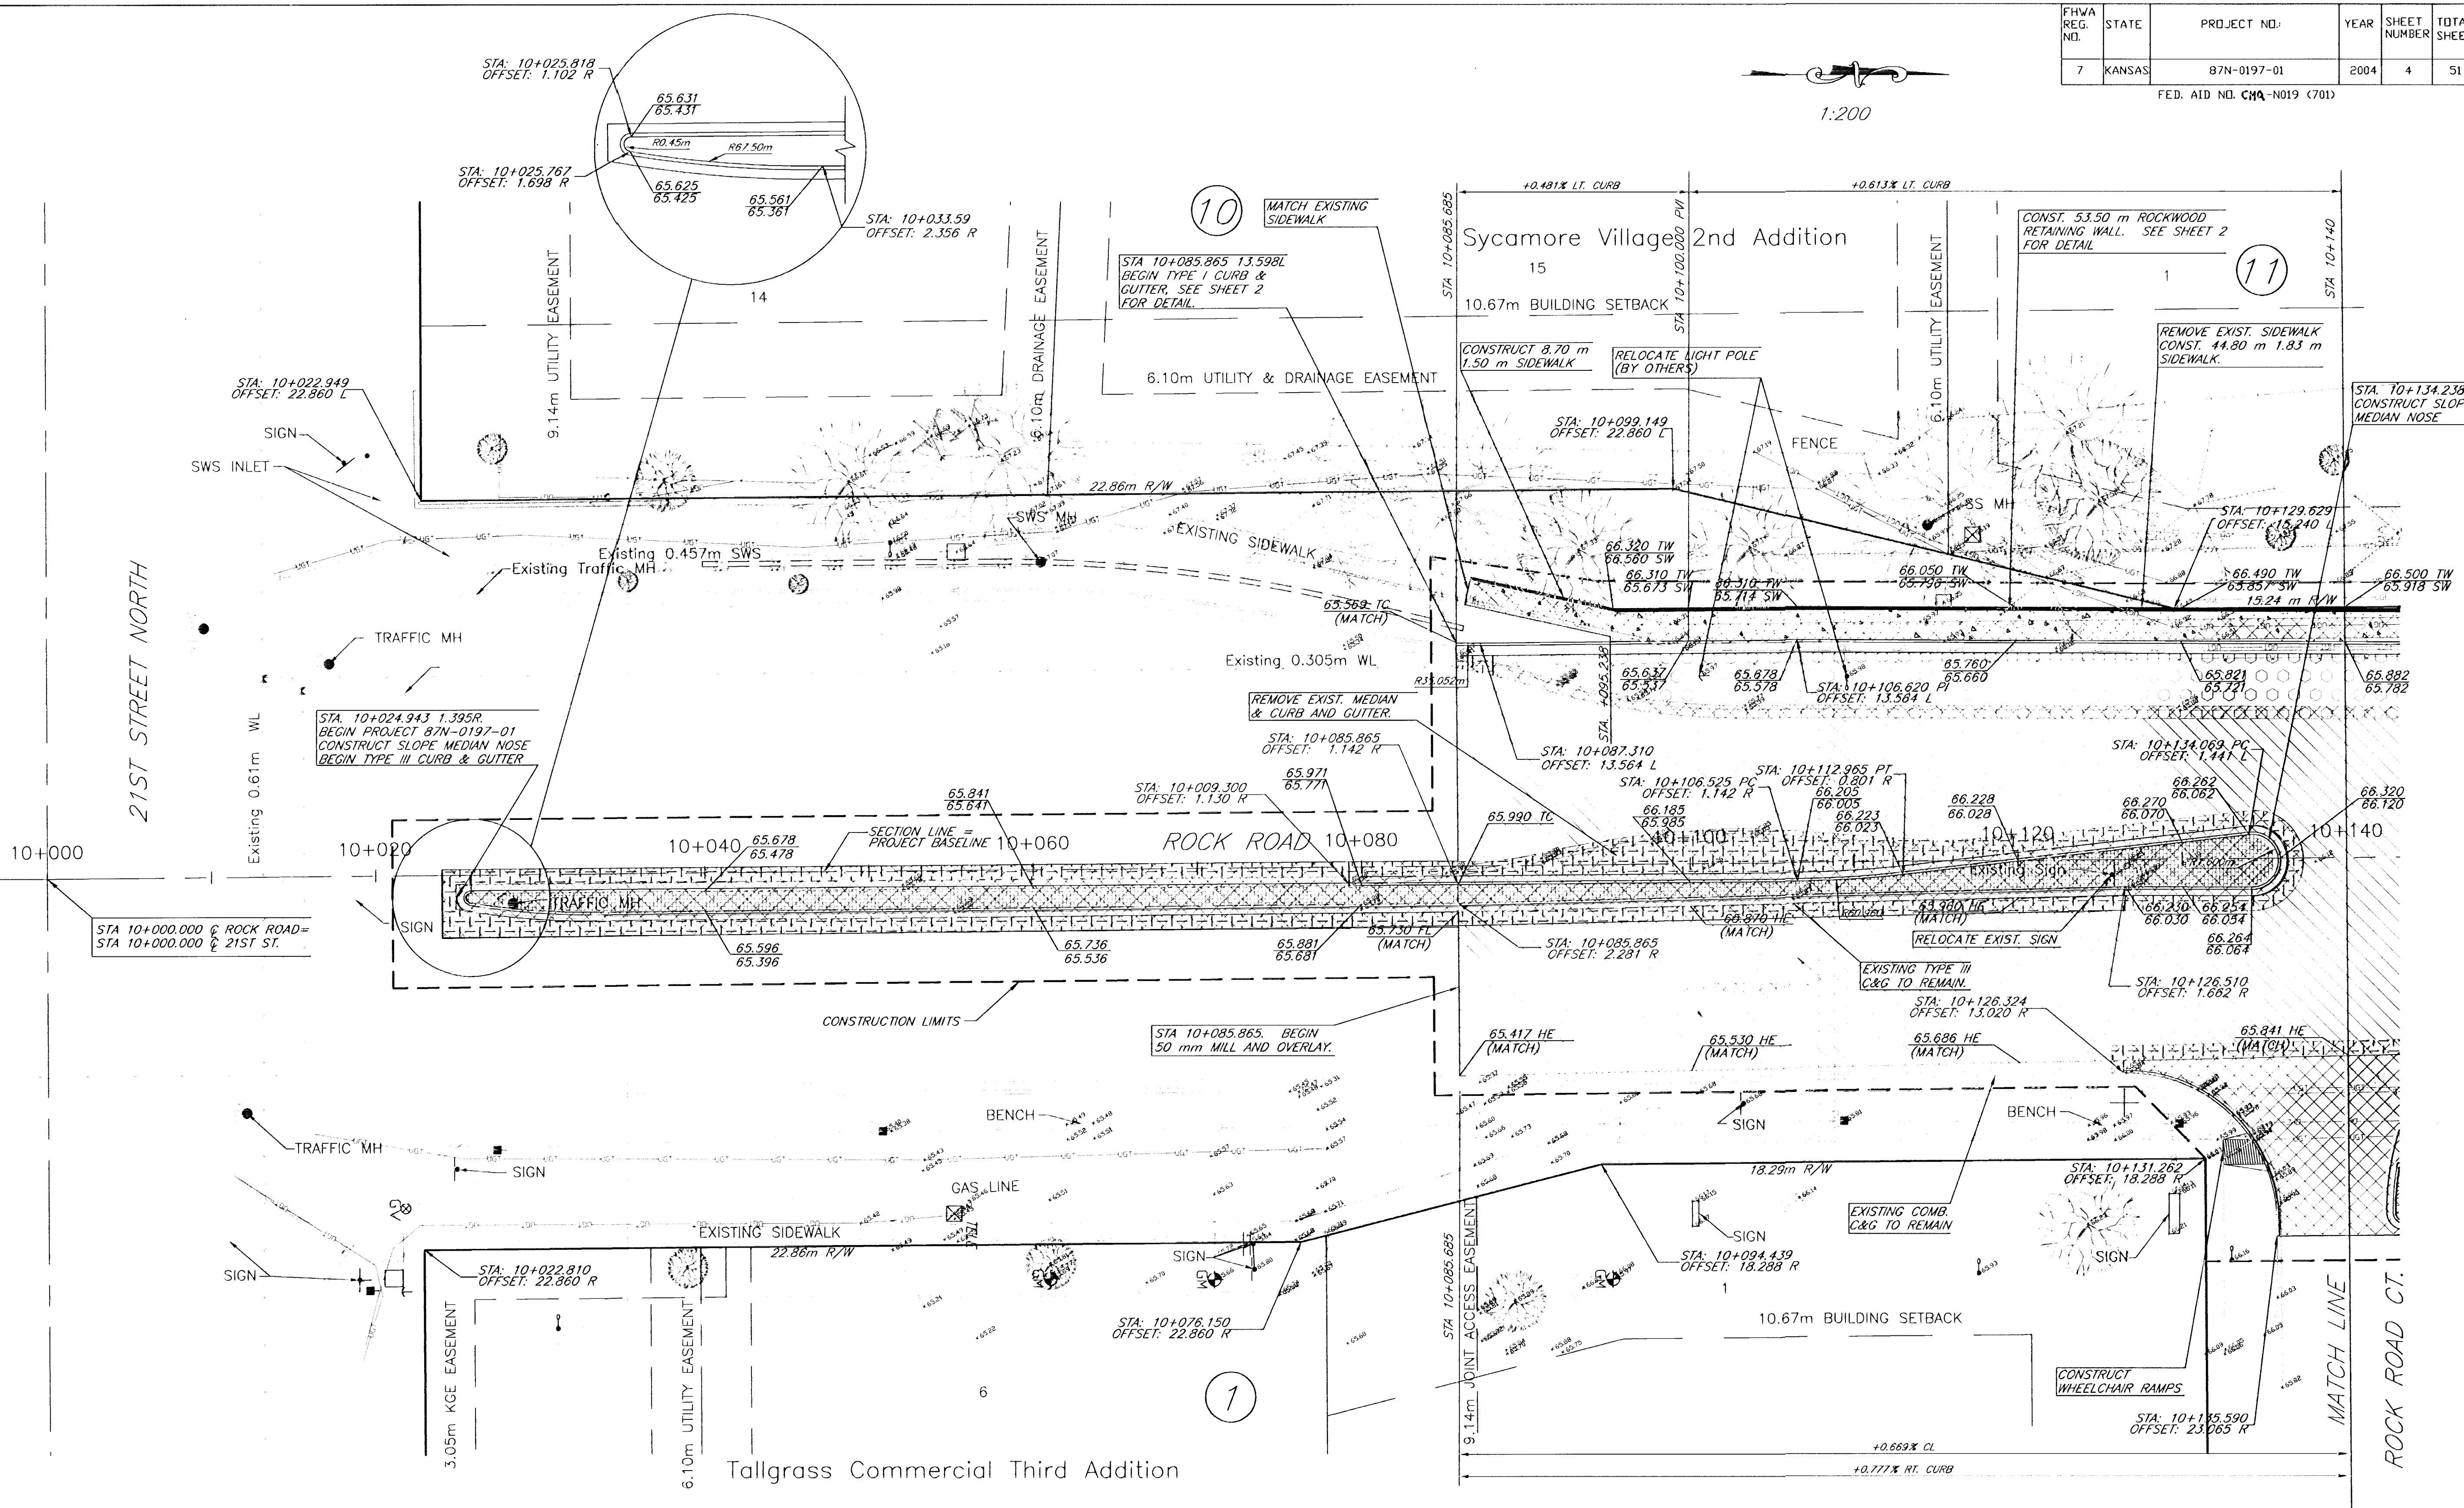

	Remove		50 mm Overlay		Fescue Sod
	50 mm Mill and Overlay		200mm Asphalt Pavement See Detail Sheet		150mm Concrete Base w/ 50mm Asphalt Wearing Course
	Edge Mill and Overlay		Portland Cement See Detail Sheet		

Rock Road-21st Street North to 29th Street North
Sta. 10+020 to 10+140
City of Wichita

PROJECT NUMBER
472-83889

kemiller <i>engineering</i>	KEM NO. 02042	FILE PLAN1	DATE 08/2002	SHEET 4
	DESIGN PB	DRAWN PB	REVISED 3/2004	OF 51

518 S. Market, Wichita, KS 67202 318/284-0242