


FHWA REG. NO.	STATE	PROJECT NO.	YEAR	SHEET NUMBER	TOTAL SHEETS
7	KANSAS	87N-0197-01	2004	11	51

FED. AID NO. CMA-N019 (701)

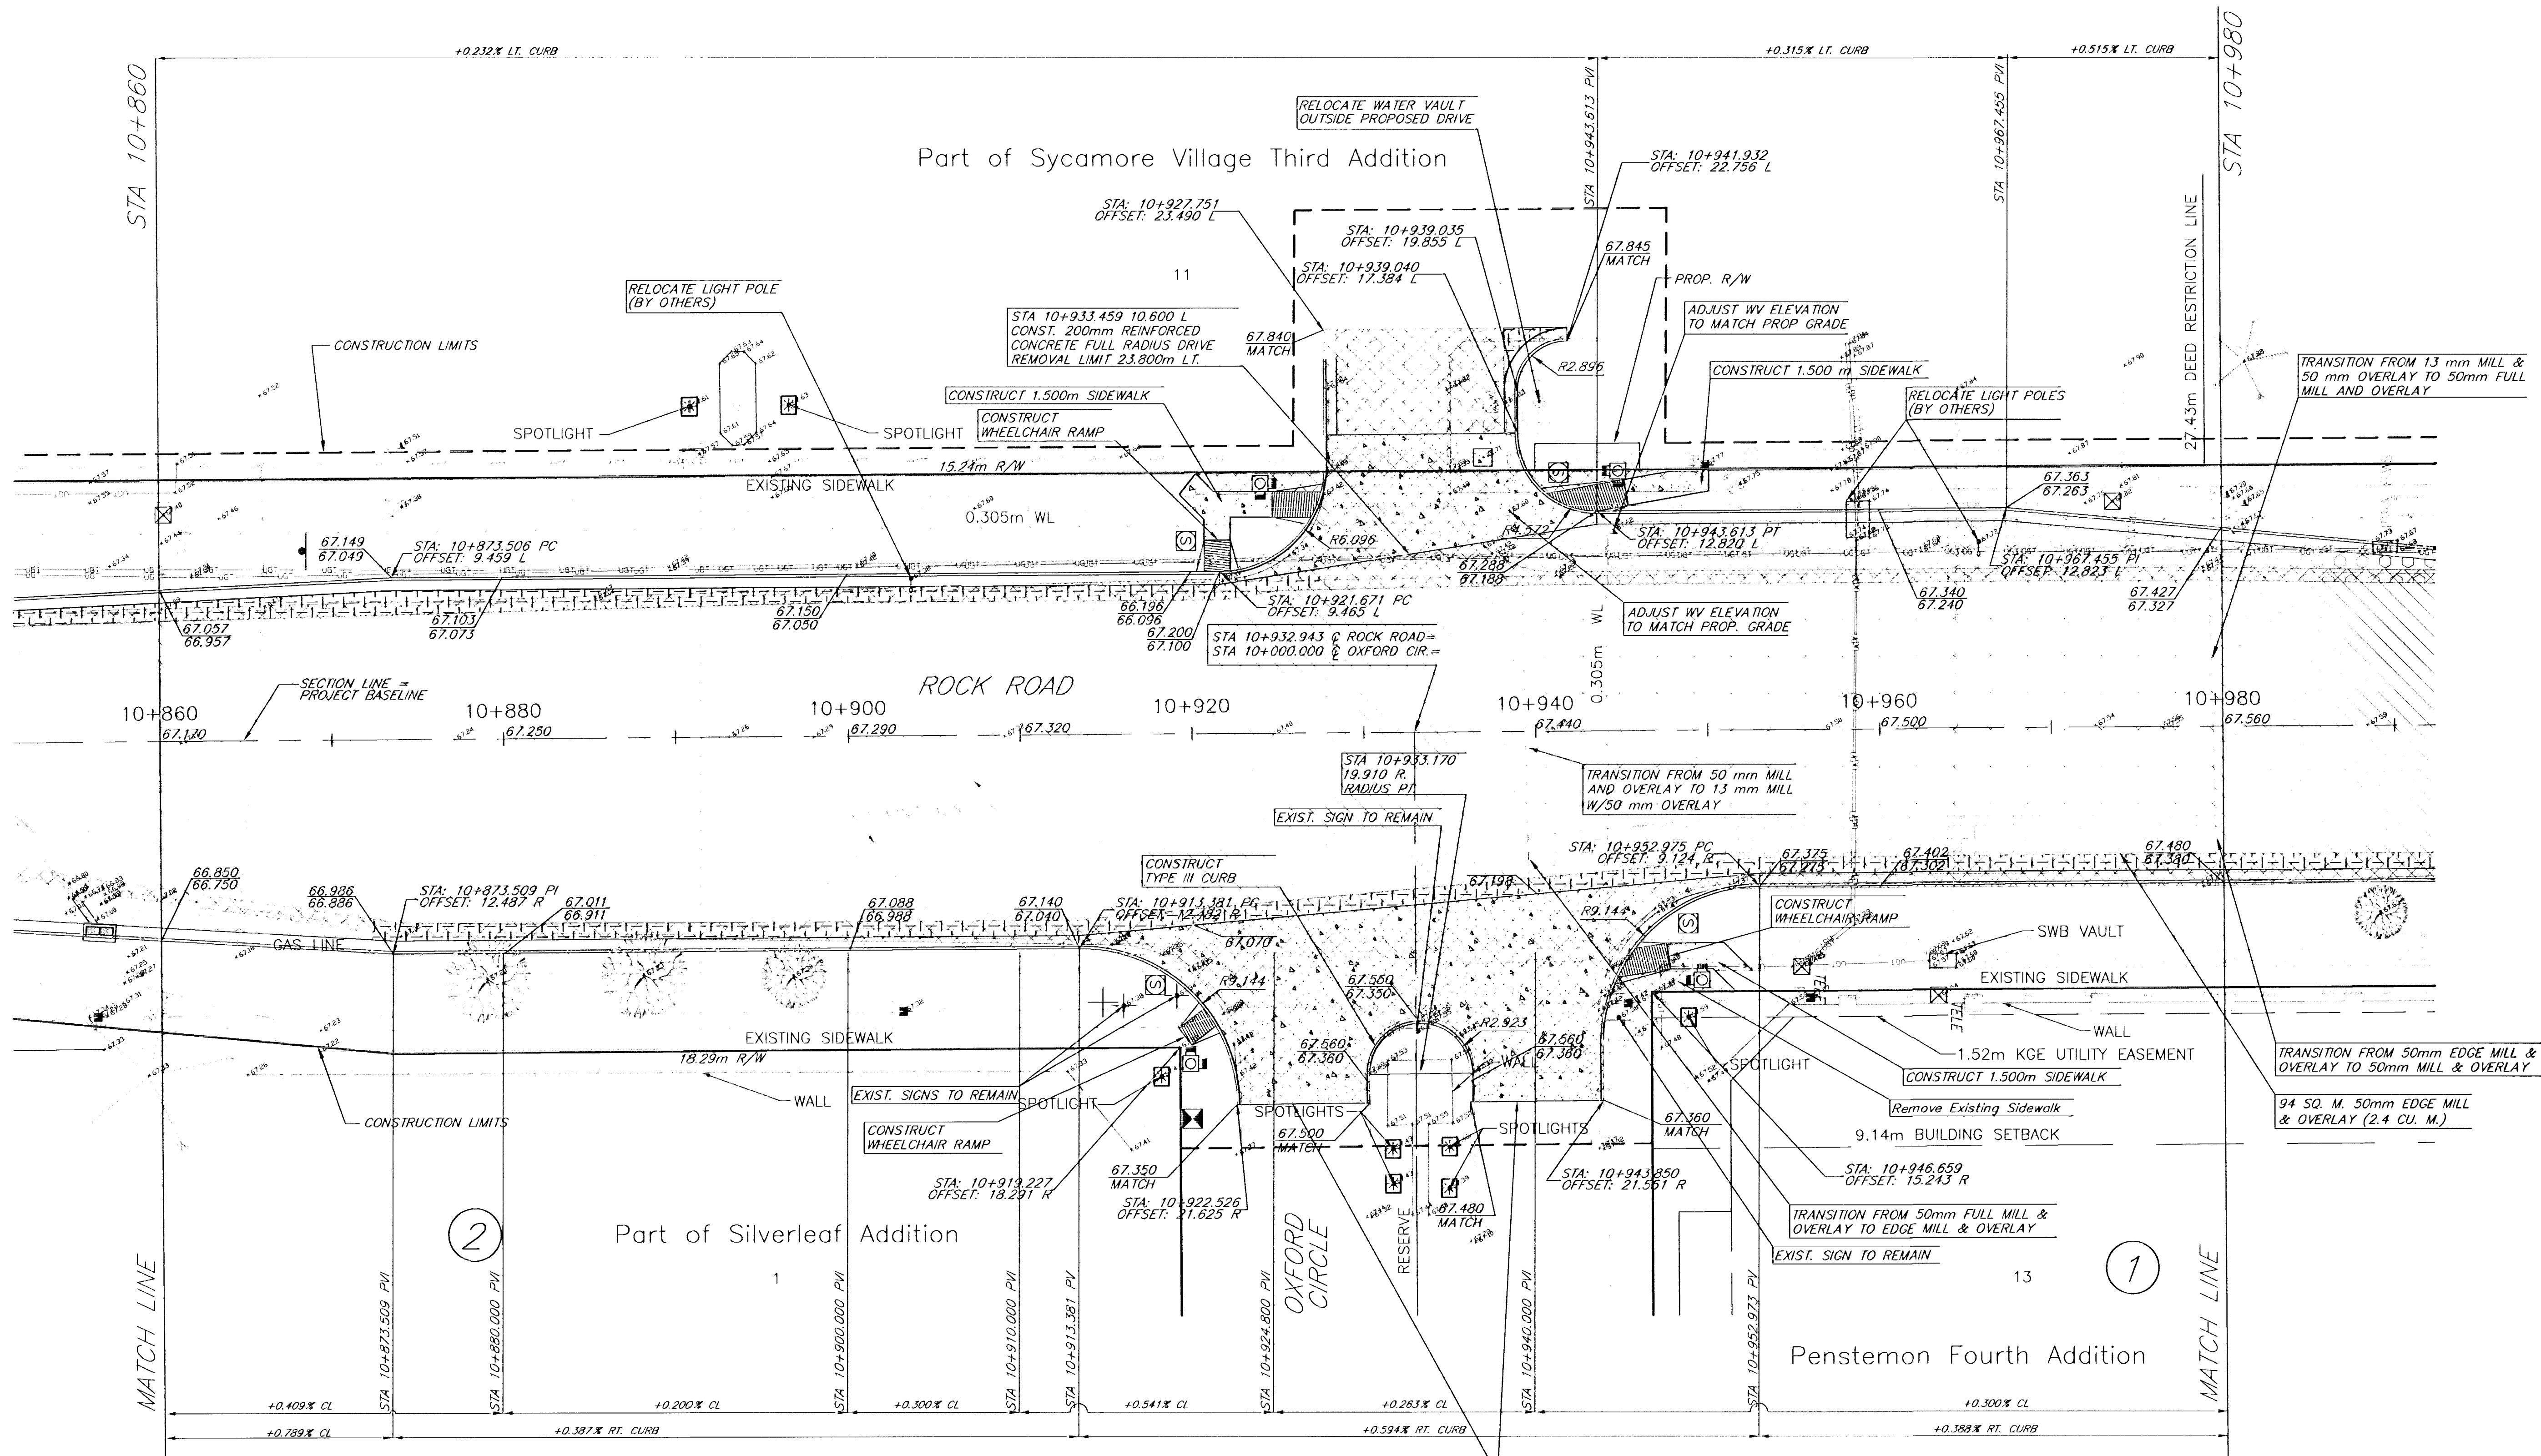

1:200



	Remove		13 mm Mill w/50 mm Overlay		XX.XXX(TOP OF CURB, TO)
	50 mm Mill and Overlay		200mm Asphalt Pavement See Detail Sheet		XX.XXX(EDGE OF PAVEMENT, HIGH EDGE.)
	Edge Mill and Overlay		Portland Cement See Detail Sheet		Fescue Sod
			150mm Concrete Base w/ 50mm Asphalt Wearing Course		

Rock Road-21st Street North to 29th Street North
Sta. 10+860 to 10+980
City of Wichita



516 S. Market,
Wichita, KS 67202

316/264-0242

PROJECT NUMBER
472-83889

KEM NO.	FILE	DATE	SHEET
02042	plan8	8/2002	11
DESIGN	DRAWN	REVISED	OF
PB	PB	12/2003	51