



FHWA REG. NO.	STATE	PROJECT NO.	YEAR	SHEET NUMBER	TOTAL SHEETS
7	KANSAS	87N-0197-01	2004	20	51

FED. AID NO. CHQ-N019 (701)

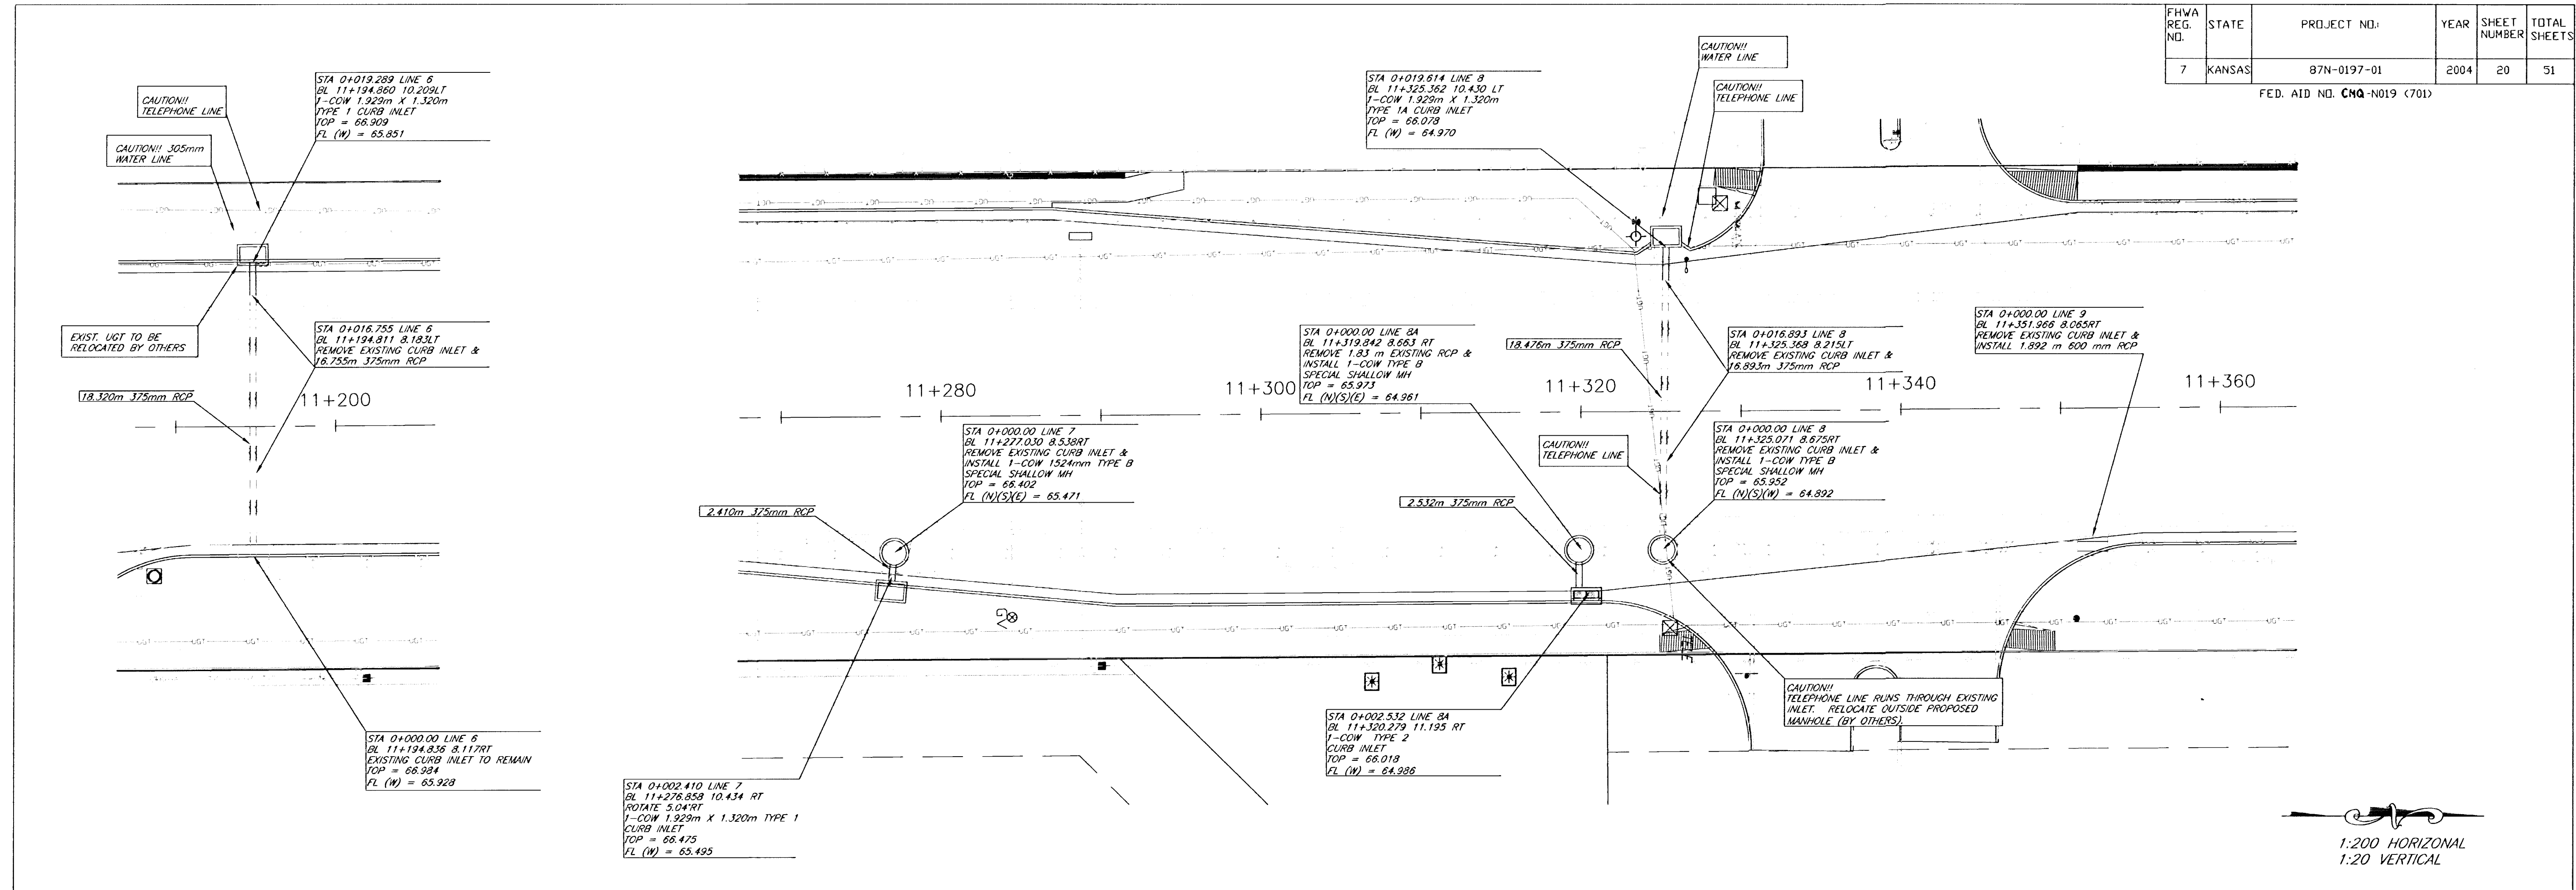

1:200 HORIZONTAL
1:20 VERTICAL

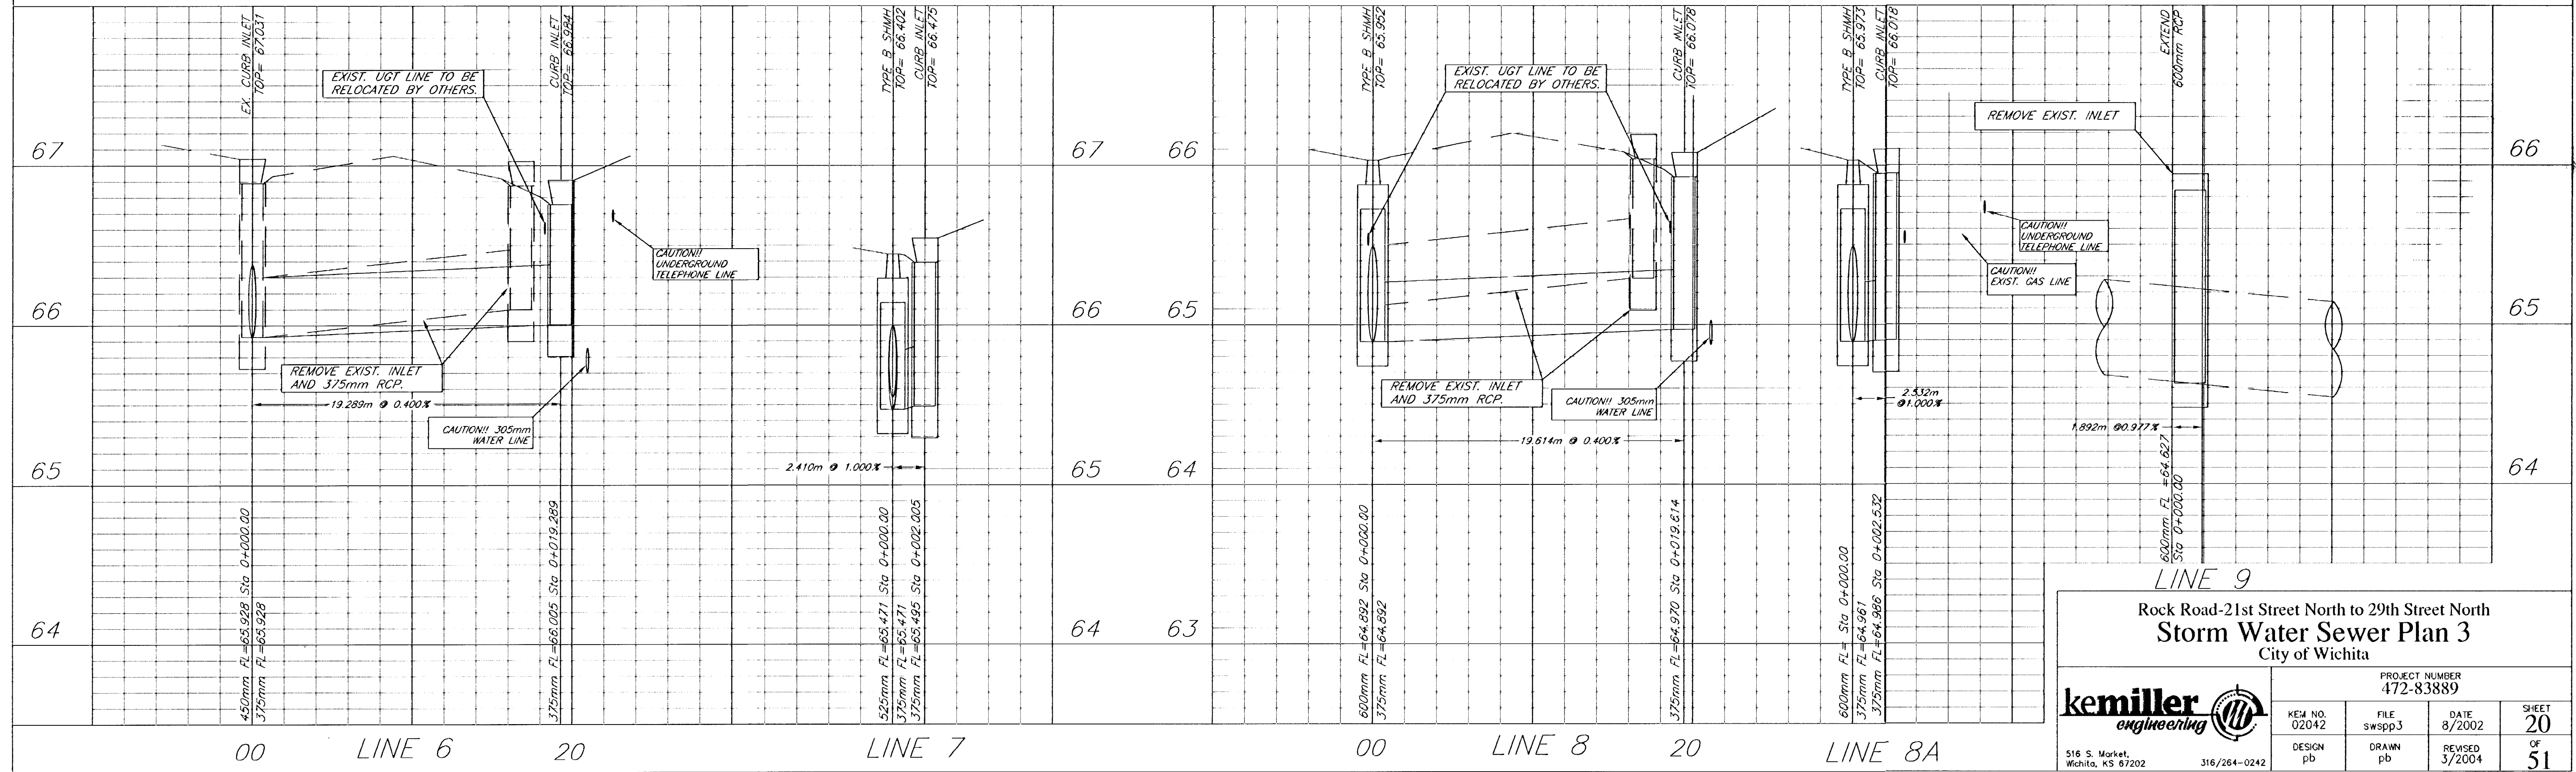

LINE 9
Rock Road-21st Street North to 29th Street North
Storm Water Sewer Plan 3
City of Wichita

PROJECT NUMBER
472-83889

kemiller
engineering

KEY NO. 02042	FILE swspp3	DATE 8/2002	SHEET 20
DESIGN pb	DRAWN pb	REVISED 3/2004	OF 51

516 S. Market,
Wichita, KS 67202

516/264-0242