
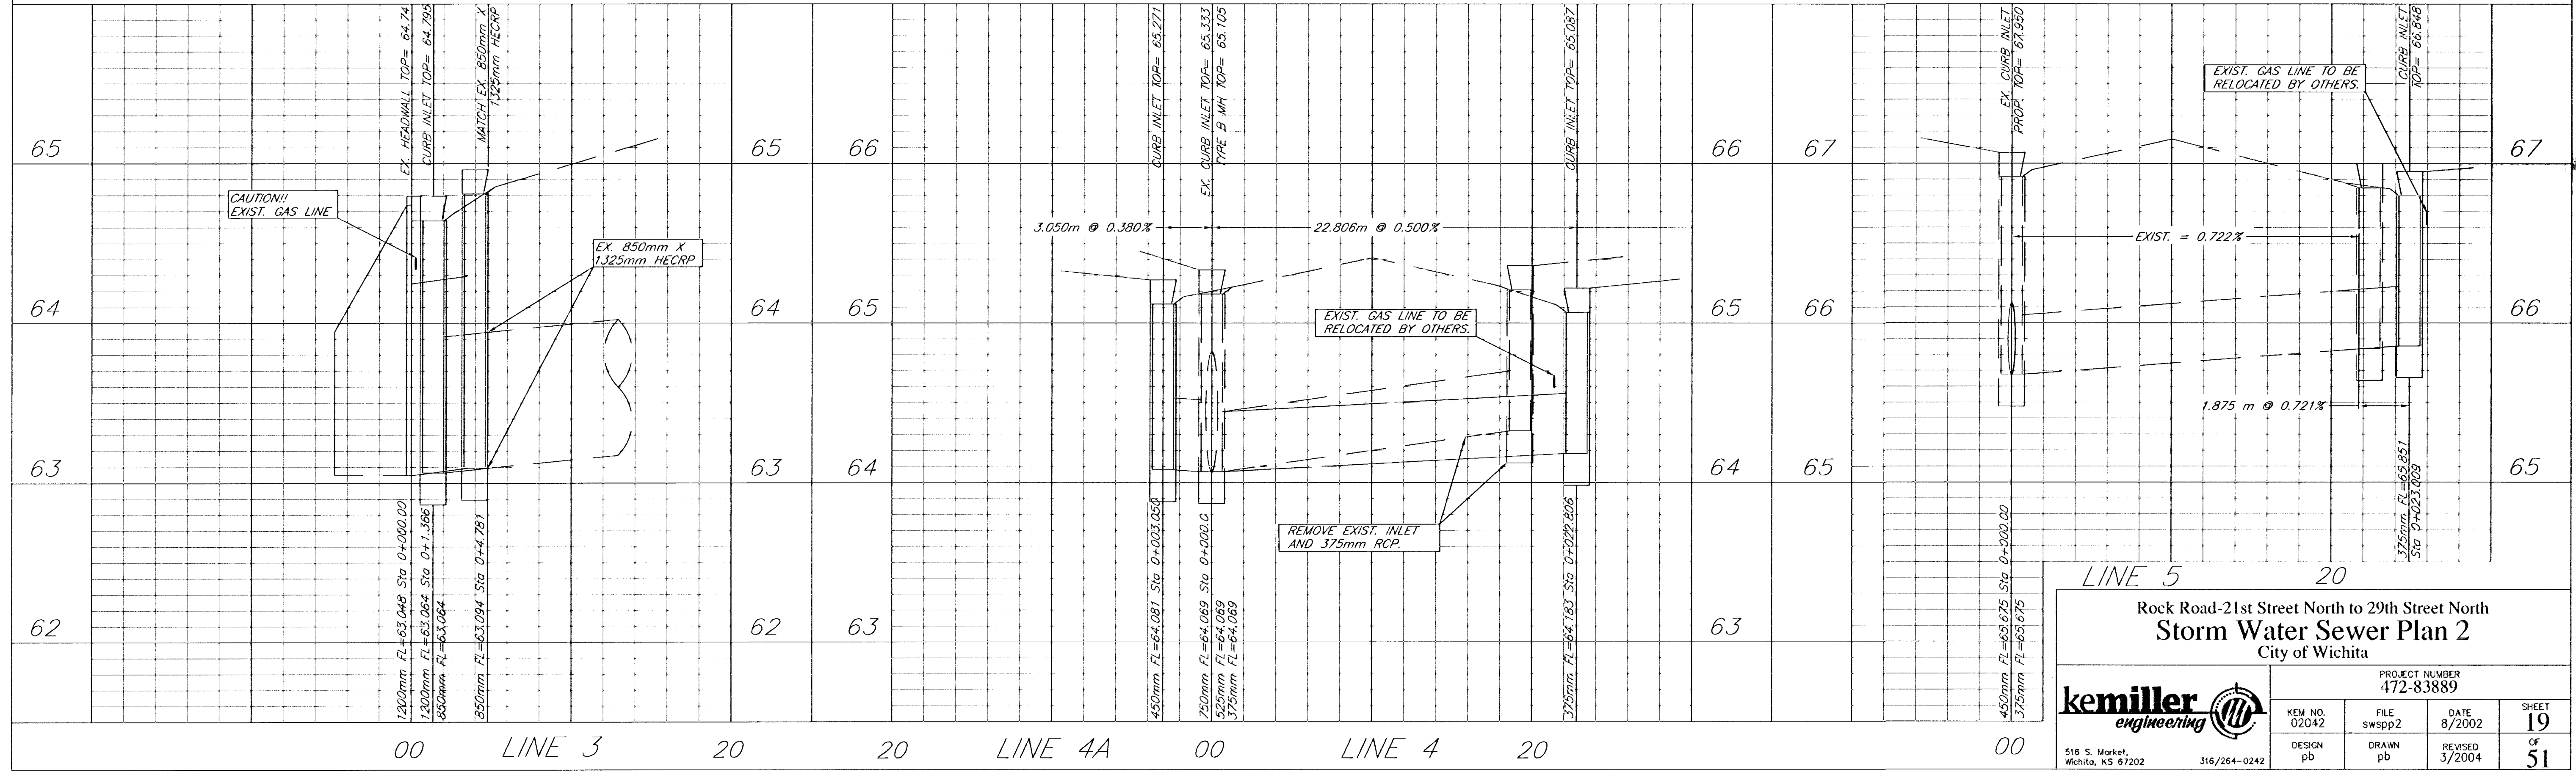


FHWA REG. NO.	STATE	PROJECT NO.	YEAR	SHEET NUMBER	TOTAL SHEETS
7	KANSAS	87N-0197-01	2004	19	51

FED. AID NO. CMA-N019 (701)

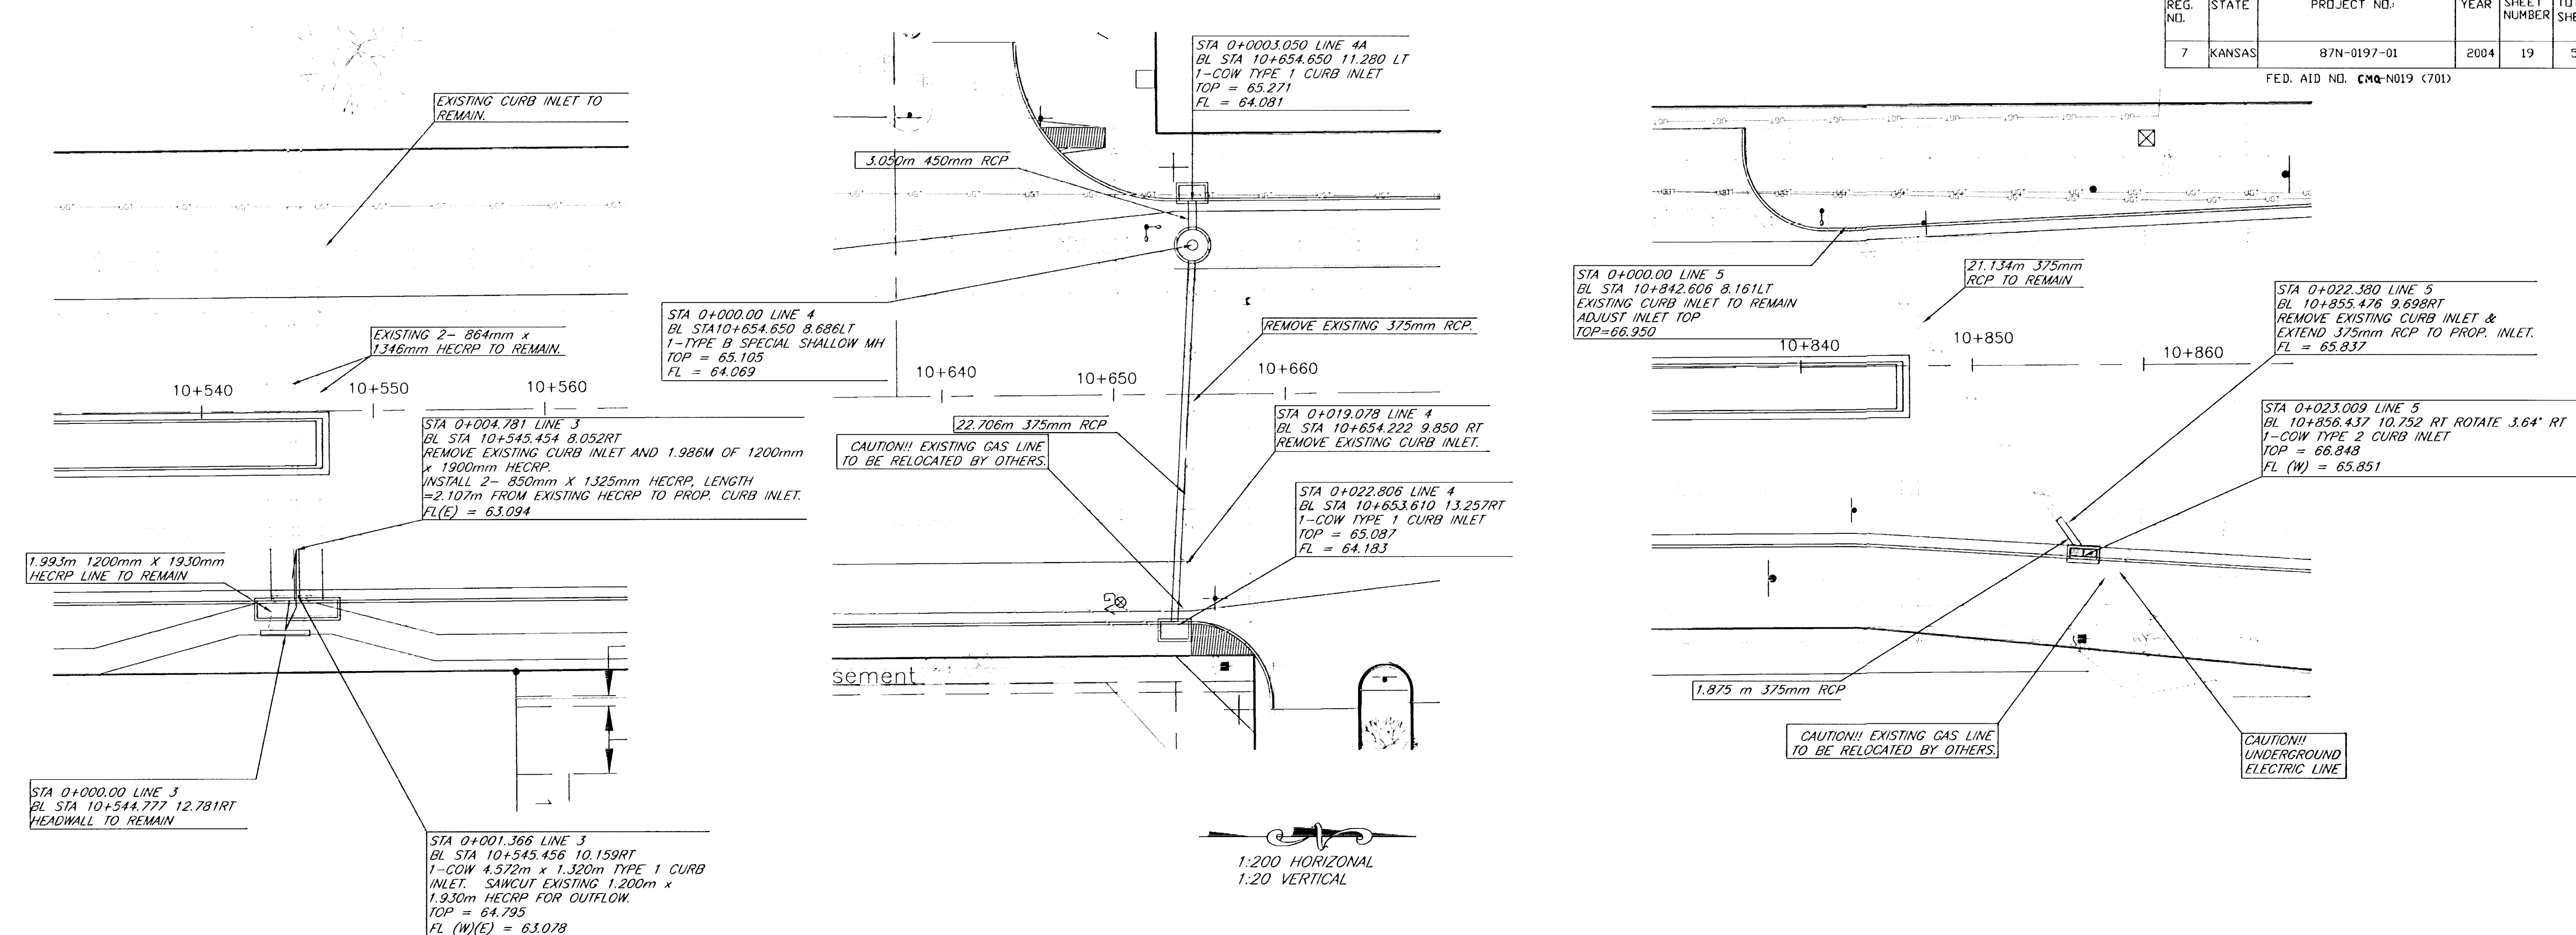

LINE 5 **20**
 Rock Road-21st Street North to 29th Street North
Storm Water Sewer Plan 2
 City of Wichita

PROJECT NUMBER 472-83889		
KEM NO. 02042	FILE swspp2	DATE 8/2002
DESIGN pb	DRAWN pb	REVISED 3/2004
SHEET 19		OF 51

kemiller engineering
 516 S. Market, Wichita, KS 67202 316/284-0242