


FHWA REG. NO.	STATE	PROJECT NO.	YEAR	SHEET NUMBER	TOTAL SHEETS
7	KANSAS	87N-0197-01	2004	17	51

FED. AID NO. CMA-N019 (701)

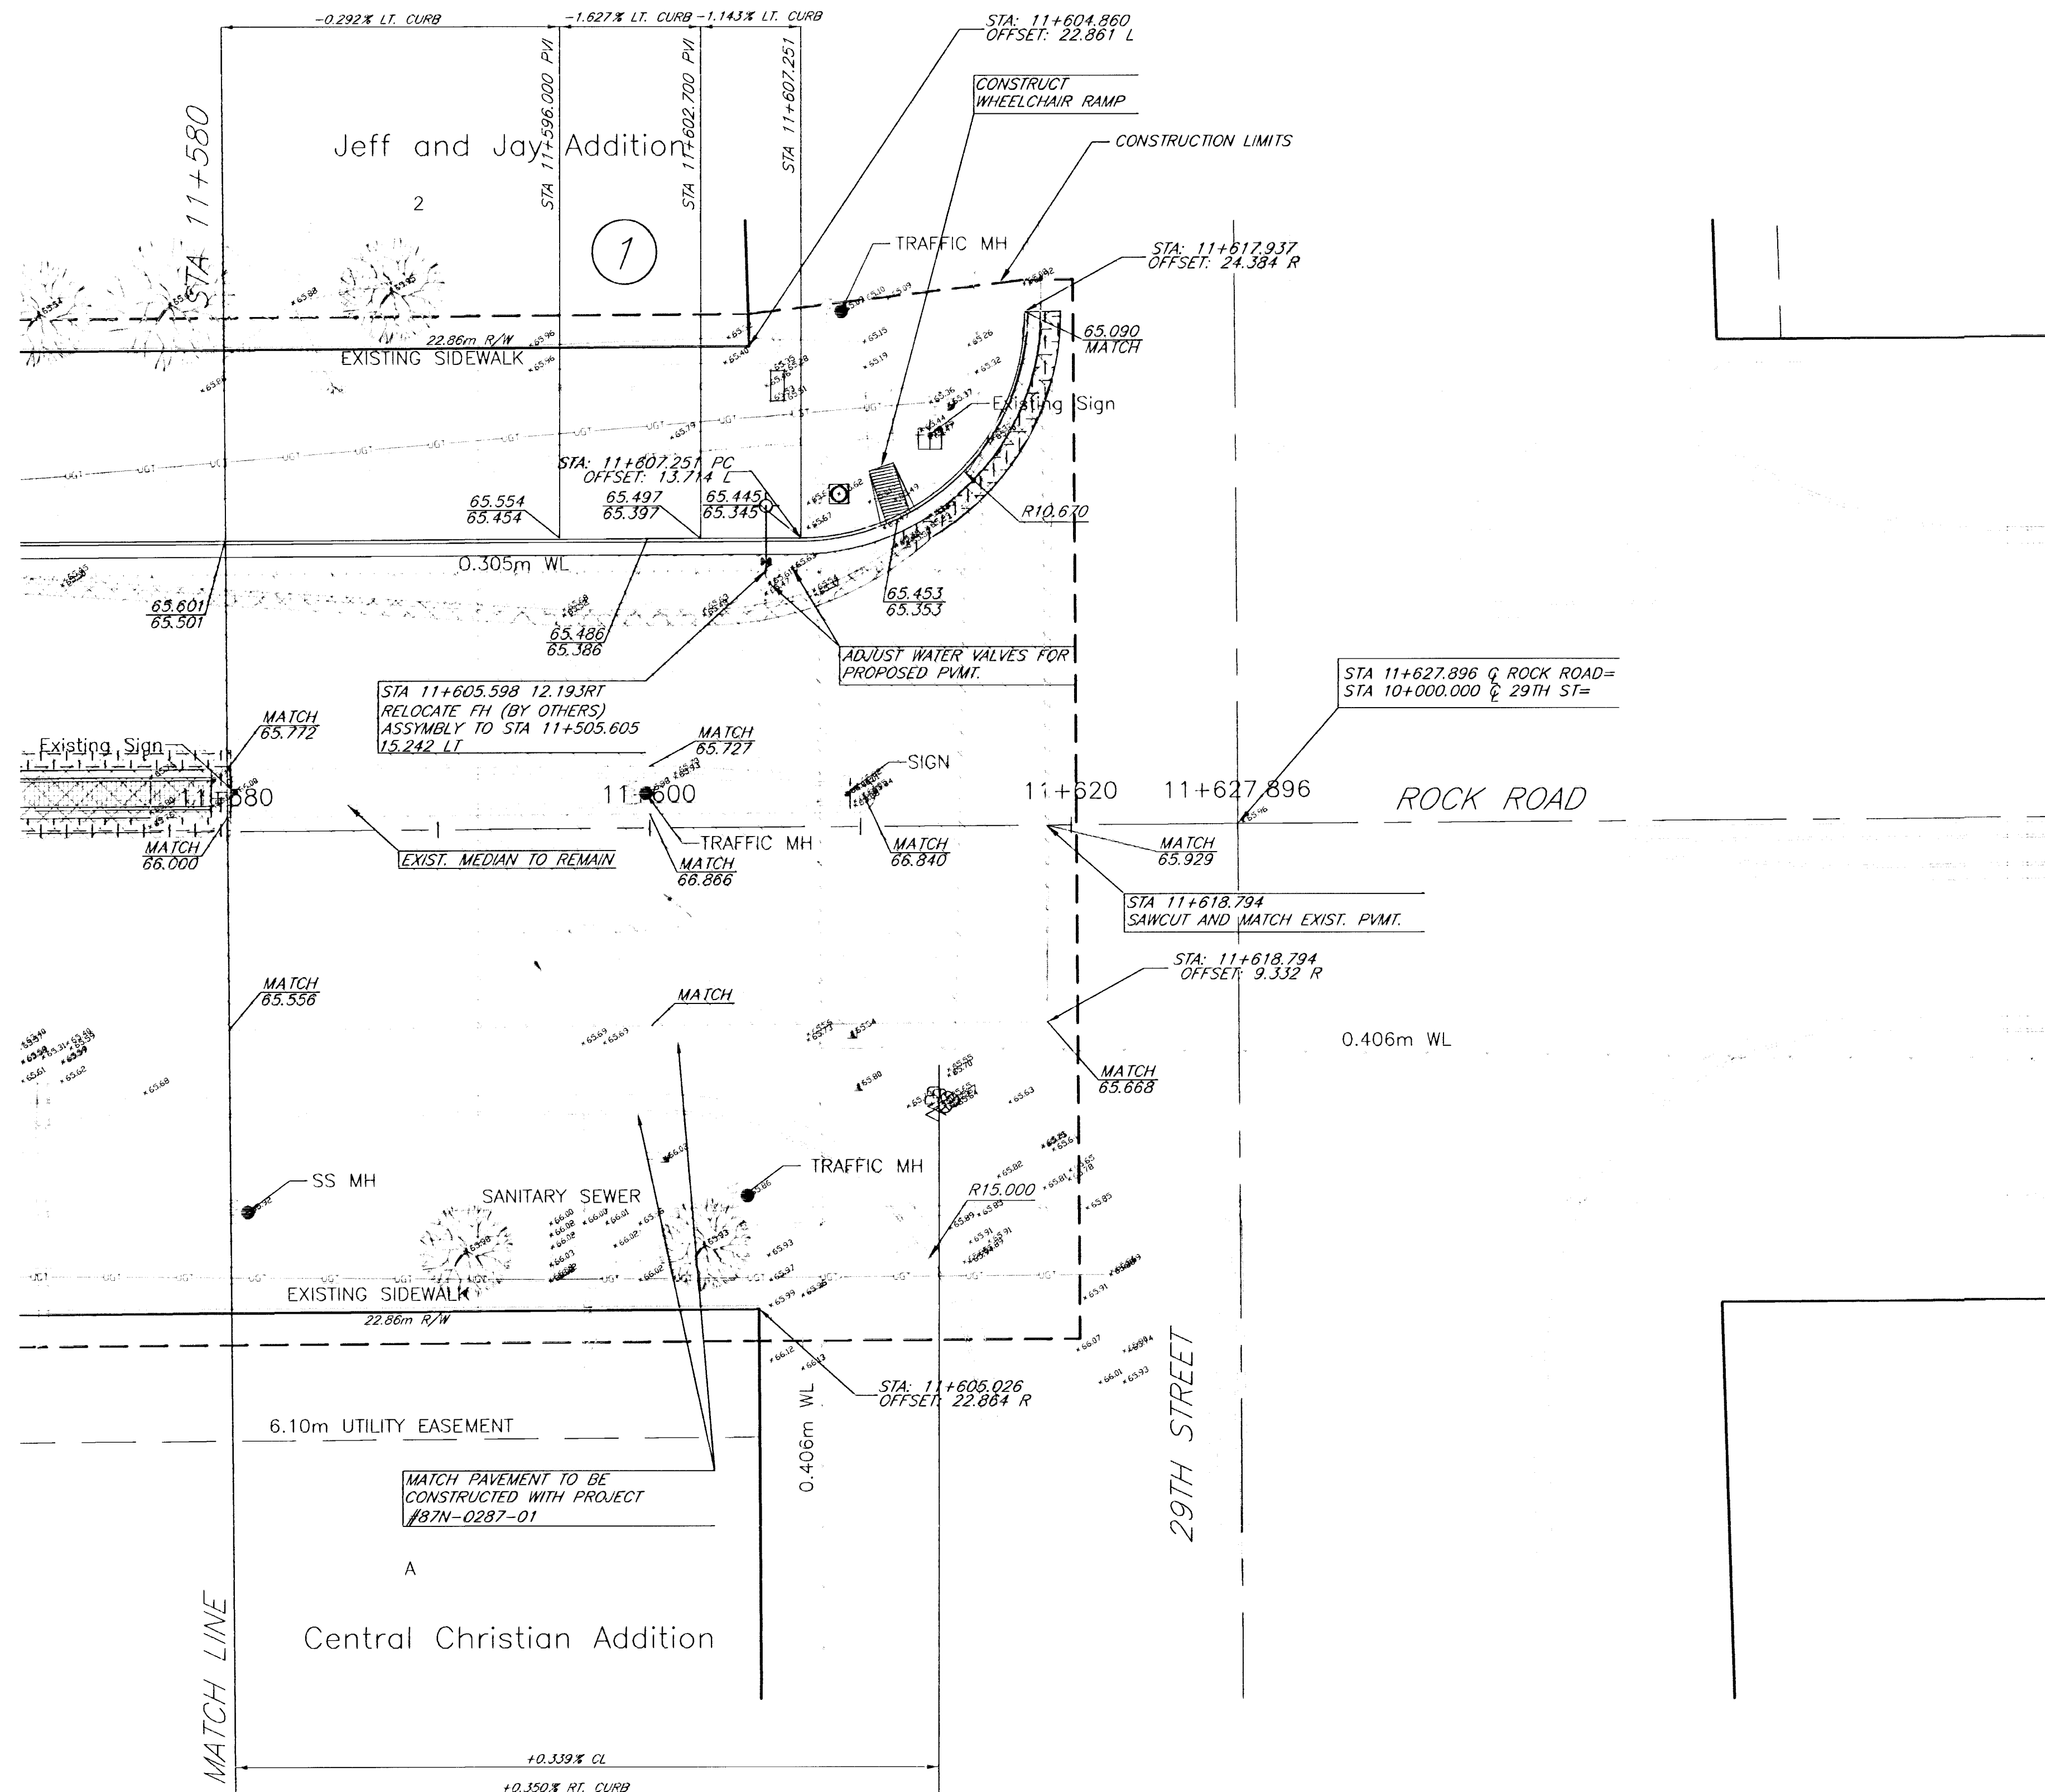

1:200



	Remove		50 mm Overlay		Fescue Sod
	50 mm Mill and Overlay		200mm Asphalt Pavement See Detail Sheet		150mm Concrete Base w/ 50mm Asphalt Wearing Course
	Edge Mill and Overlay		Portland Cement See Detail Sheet		

**Rock Road-21st Street North to 29th Street North**  
**Sta. 11+580 to 11+618.794**  
City of Wichita

PROJECT NUMBER 472-83889			
KEM NO. 02042	FILE plan14	DATE 8/2002	SHEET 17
DESIGN PB	DRAWN PB	REVISED 3/2004	OF 51

516 S. Market, Wichita, KS 67202      316/264-0242