
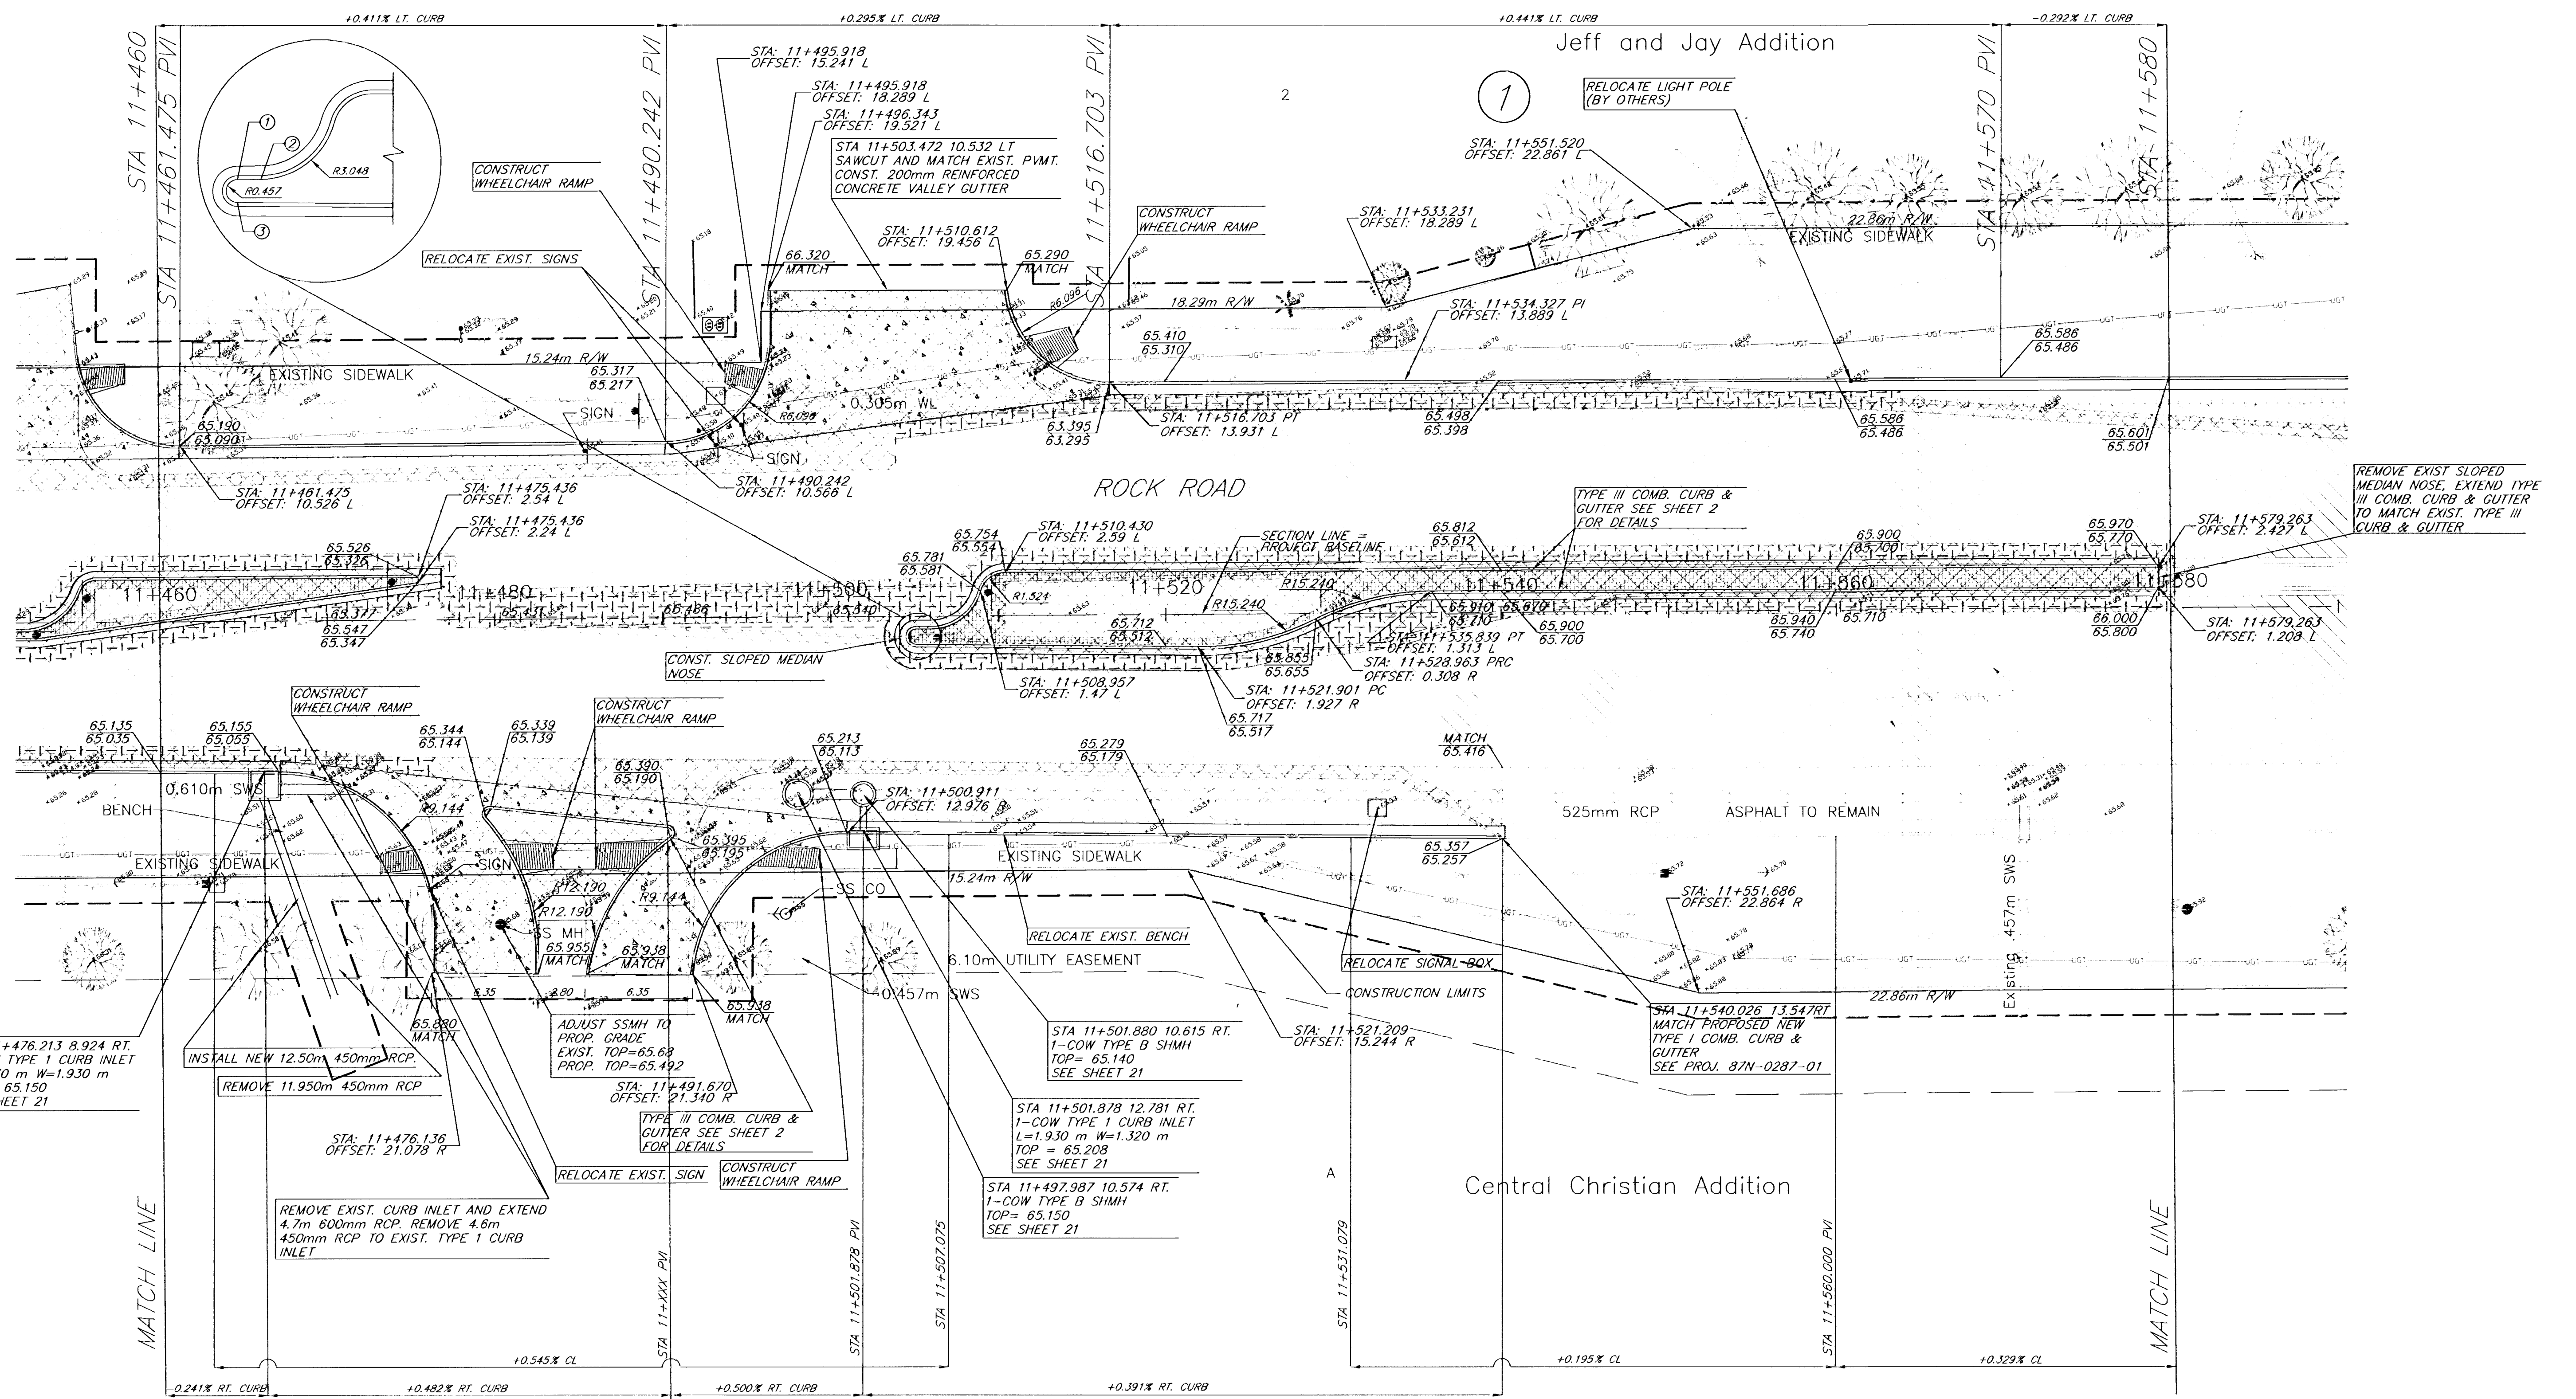


TC ELEV.	HE ELEV.	STATION	OFFSET
1 65.795	65.595	11+505.086	0.767 R
2 65.790	65.590	11+506.023	0.77 R
3 65.780	65.580	11+505.080	1.682 R

FHWA REG. NO.	STATE	PROJECT NO.	YEAR	SHEET NUMBER	TOTAL SHEETS
7	KANSAS	87N-0197-01	2004	16	51

FED. AID NO. CMQ-N019 (701)

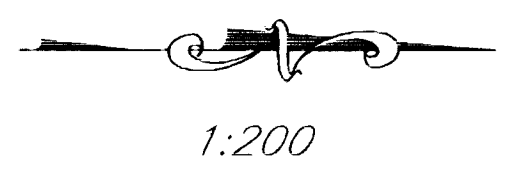

	Remove		50 mm Overlay		Fescue Sod
	50 mm Mill and Overlay		200mm Asphalt Pavement See Detail Sheet		150mm Concrete Base w/ 50mm Asphalt Wearing Course
	Edge Mill and Overlay		Portland Cement See Detail Sheet		

XX.XXX(TOP OF CURB, TC)
XX.XXX(EDGE OF PAVEMENT, HIGH EDGE.)

Rock Road-21st Street North to 29th Street North
Sta. 11+460 to 11+580
City of Wichita

PROJECT NUMBER 472-83889			
KEM NO. 02042	FILE plan13	DATE 8/2002	SHEET 16
DESIGN PB	DRAWN PB	REVISED 3/2004	OF 51

kemiller engineering
516 S. Market, Wichita, KS 67202 316/264-0242