


FHWA REG. NO.	STATE	PROJECT NO.	YEAR	SHEET NUMBER	TOTAL SHEETS
7	KANSAS	87N-0197-01	2004	29	51

FED. AID NO. CQ-N019 (701)

1:250

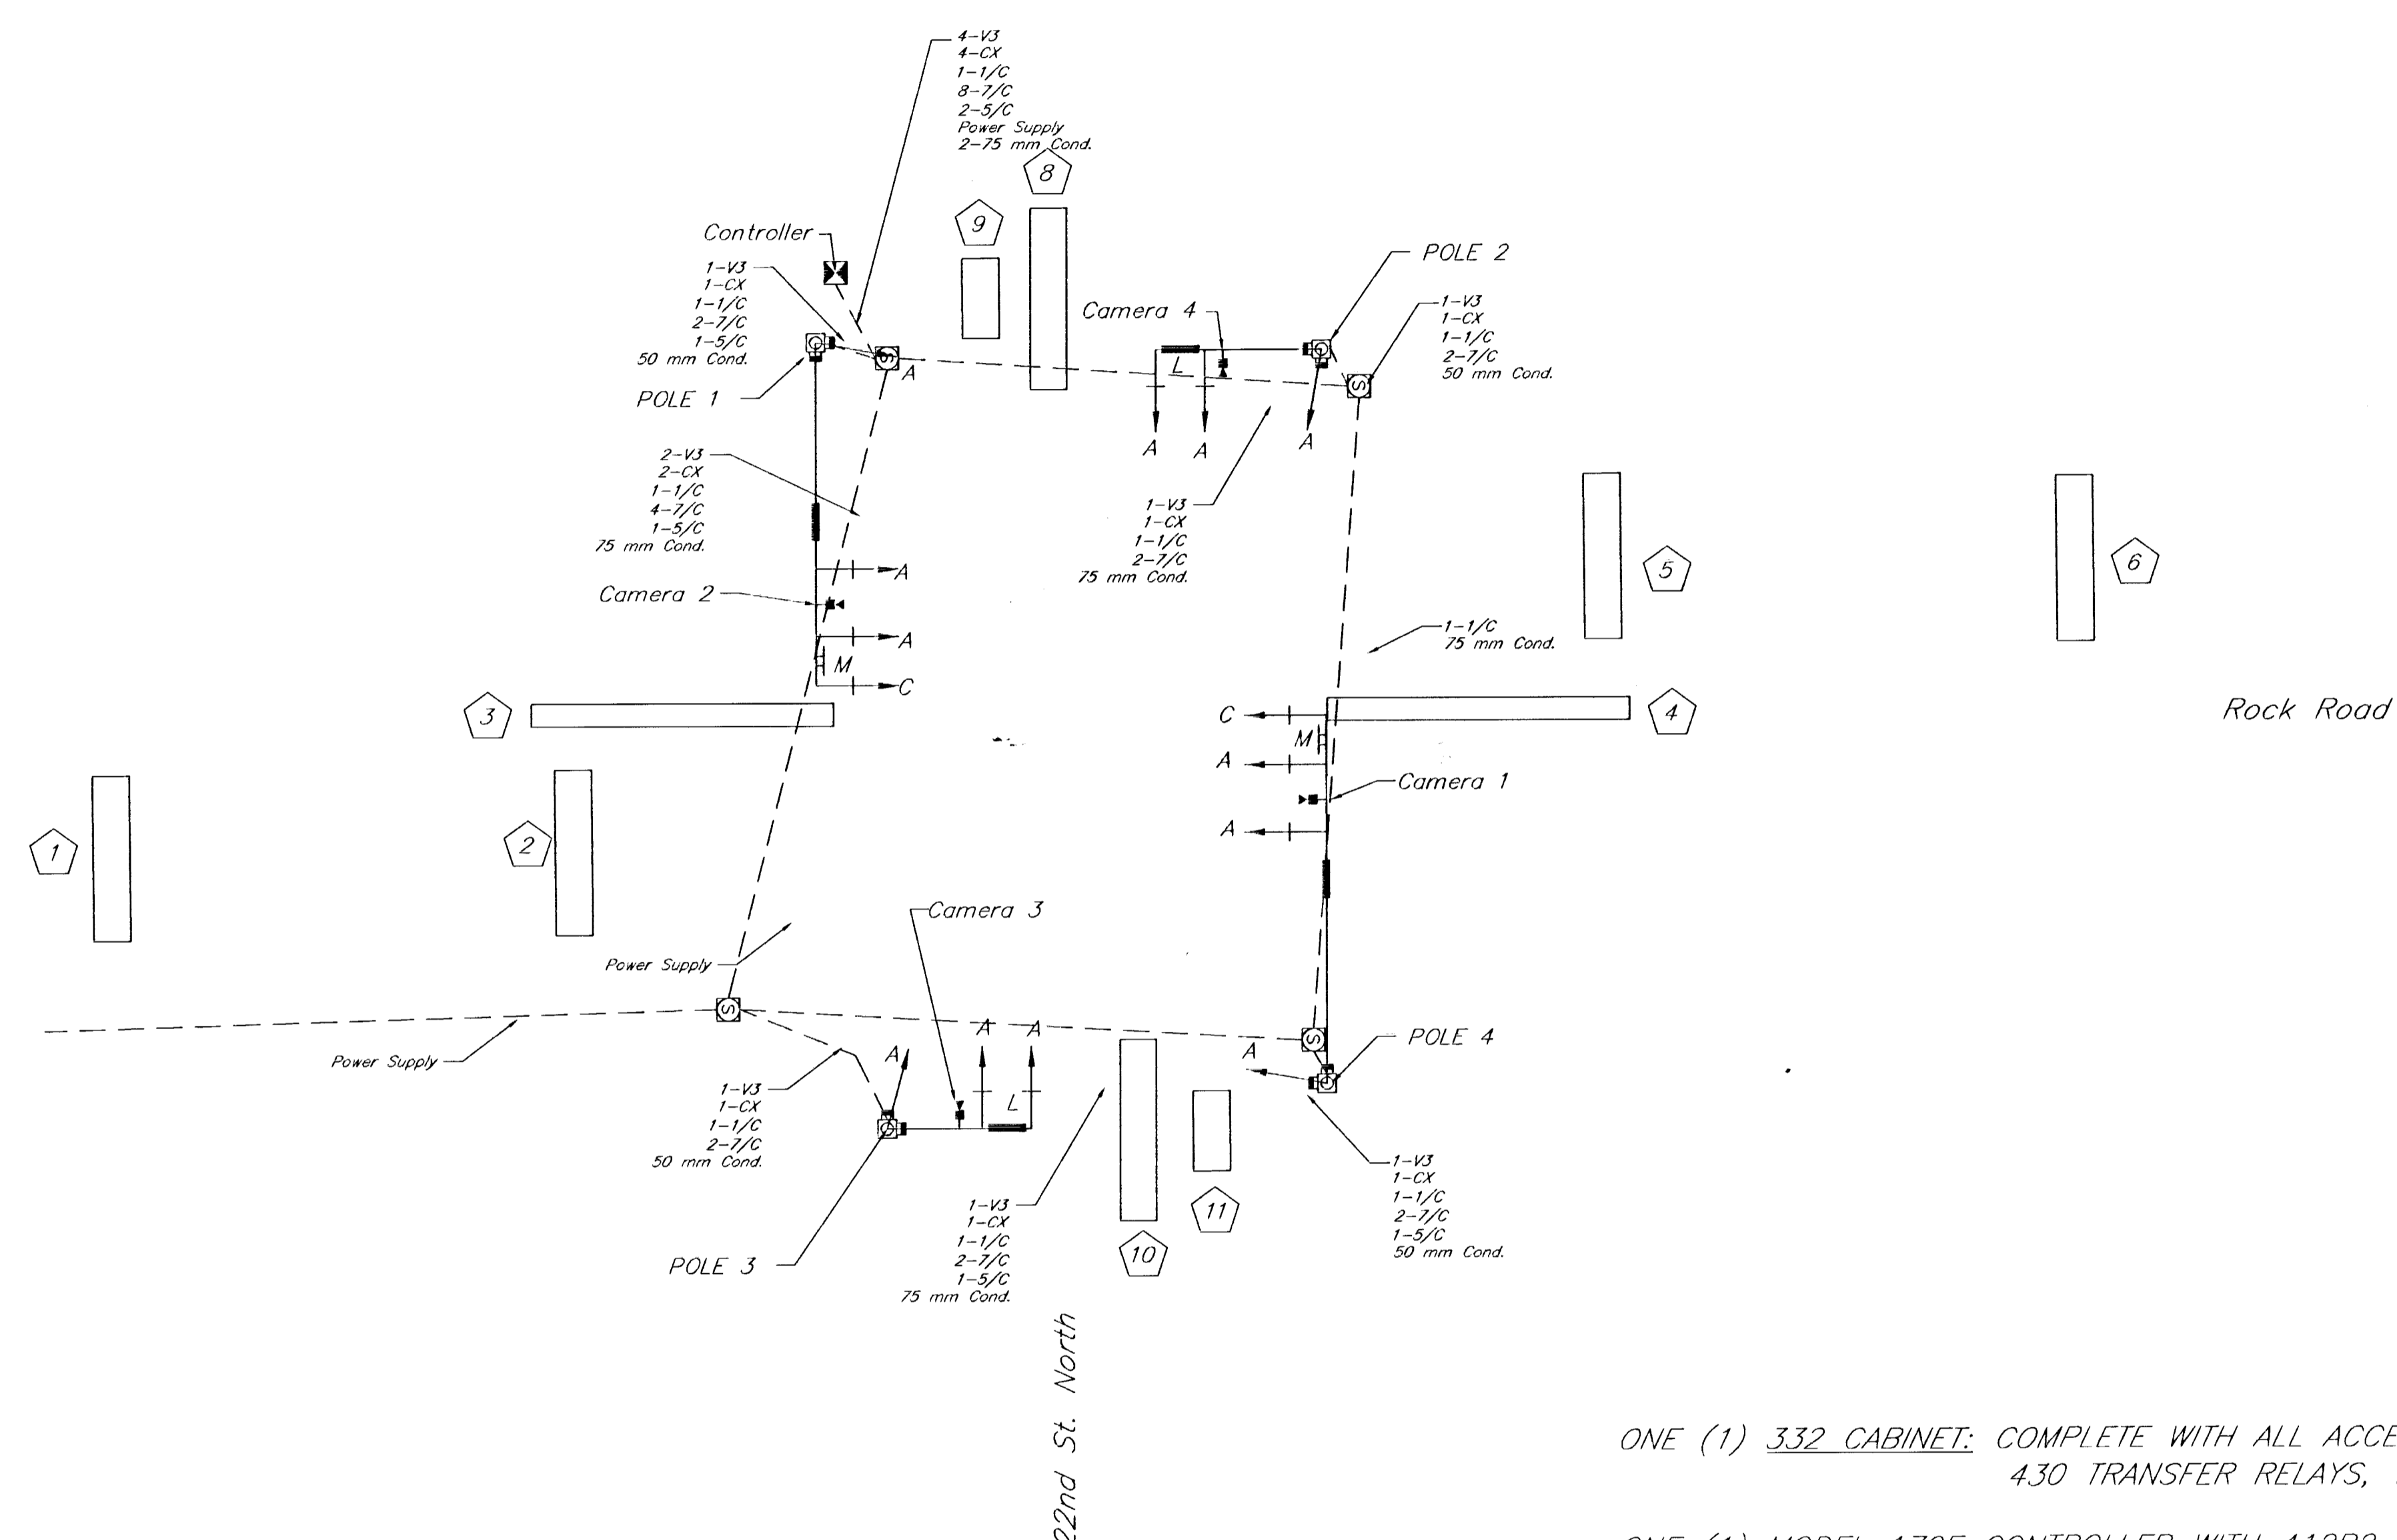

LEGEND:

- VEHICLE DETECTOR LOOP (QUADRAPOLE)
- VEHICLE DETECTOR LOOP (DIPOLE)
- SERVICE BOX
- METAL TRAFFIC SIGNAL POLE
- TRAFFIC SIGNAL INDICATOR (WITH BACK PLATE)
- LOOP NO.
- STREET NAME SIGN
- LEFT TURN SIGN
- TRAFFIC SIGNAL INDICATOR
- MAST ARM SUSPENDED TRAFFIC SIGNAL (LENGTH OF MAST ARM)
- PEDESTRIAN SIGNAL INDICATOR AND PUSHBUTTONS
- JUNCTION BOX
- PAD MOUNTED CONTROLLER AND CABINET

- ONE (1) 332 CABINET: COMPLETE WITH ALL ACCESSORIES INCLUDING FOUR (4) MODEL 430 TRANSFER RELAYS, TWO (2) 204 FLASHER UNITS
- ONE (1) MODEL 170E CONTROLLER WITH 412B2 SYSTEM MEMORY MODULE CAPABLE OF SUPPORTING WAPIITI MICRO SYSTEM WAIS 56A (OR LATEST VERSION) OF 27256 EPROM AND 400 MODEM
- ONE (1) MODEL 210P (ECL OR MS) CONFLICT MONITOR
- TEN (10) SWITCH PACKS MODEL 200
- THREE (3) ISOLATORS MODEL 242

Rock Road-21st Street North to 29th Street North
Rock Road & 22nd St. N. Wiring Plan
 City of Wichita

PROJECT NUMBER 472-83889			
KEM NO. 02042	FILE wiring1	DATE 08/2002	SHEET 29
DESIGN	DRAWN	REVISED 12/2003	OF 51

kemiller engineering
 516 S. Market, Wichita, KS 67202 316/264-0242