
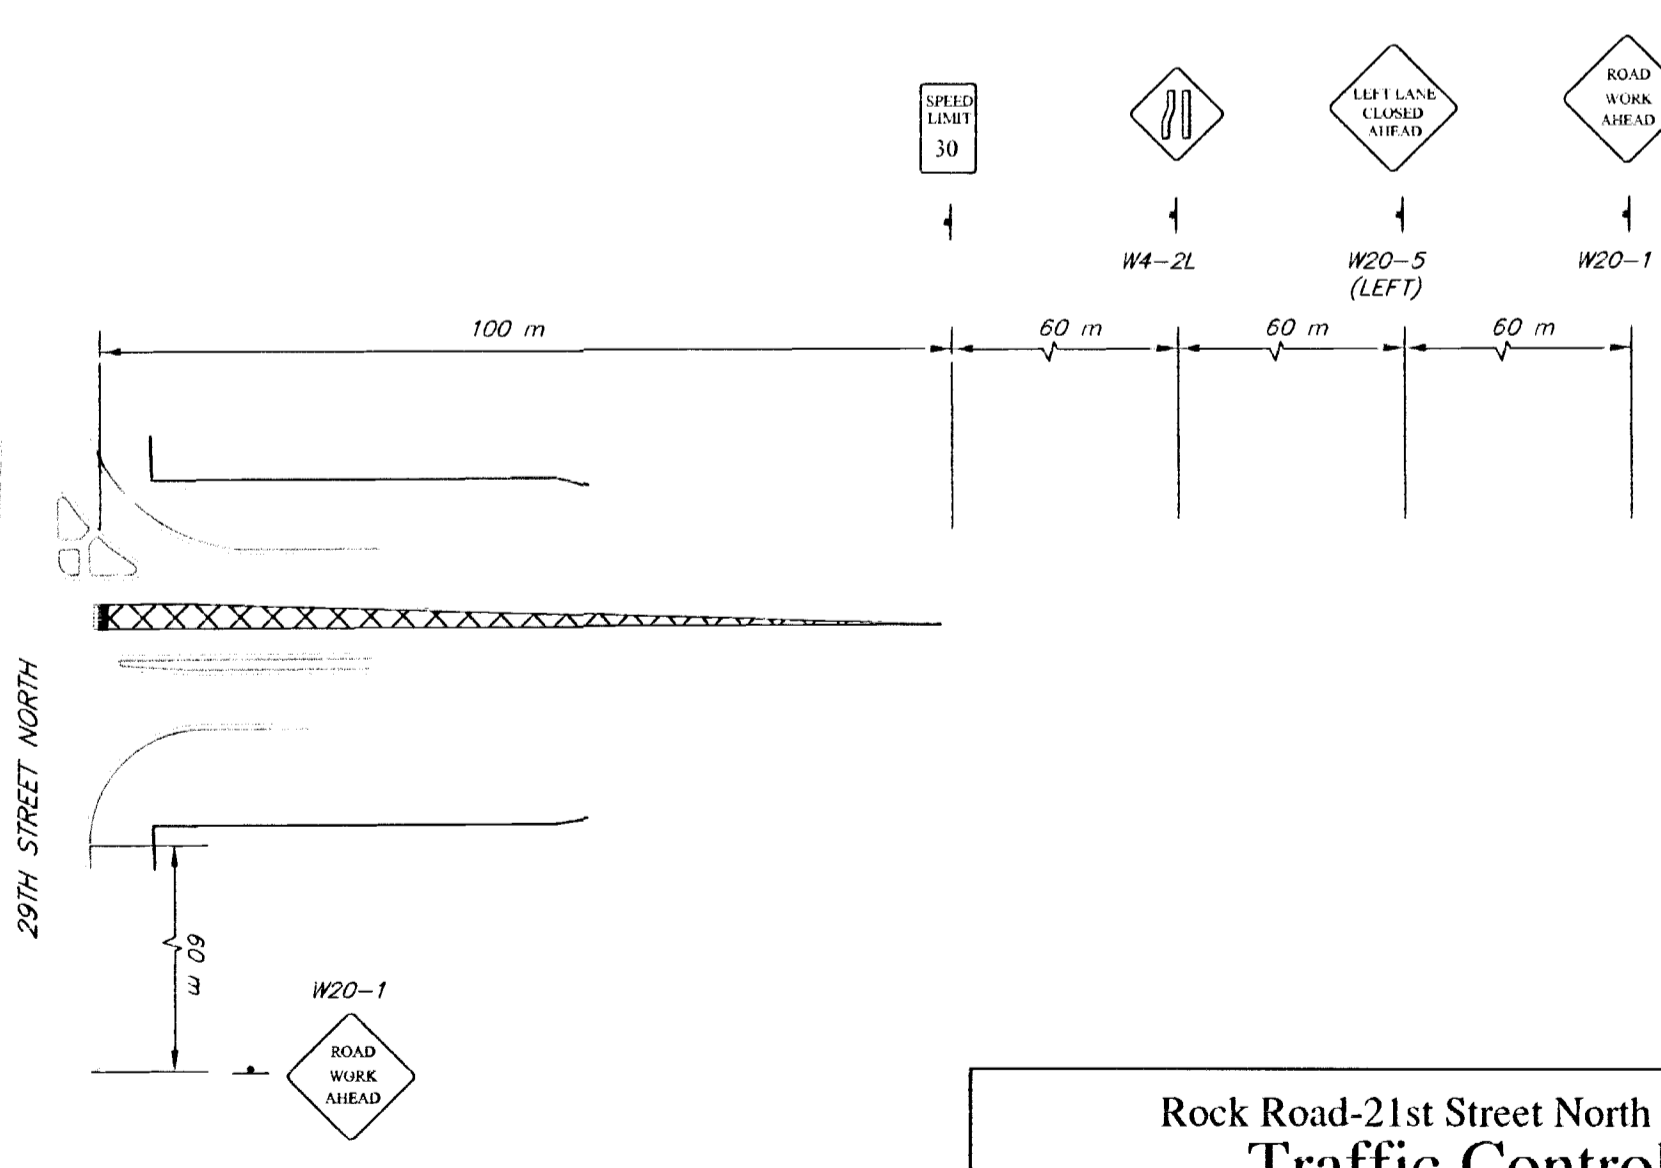
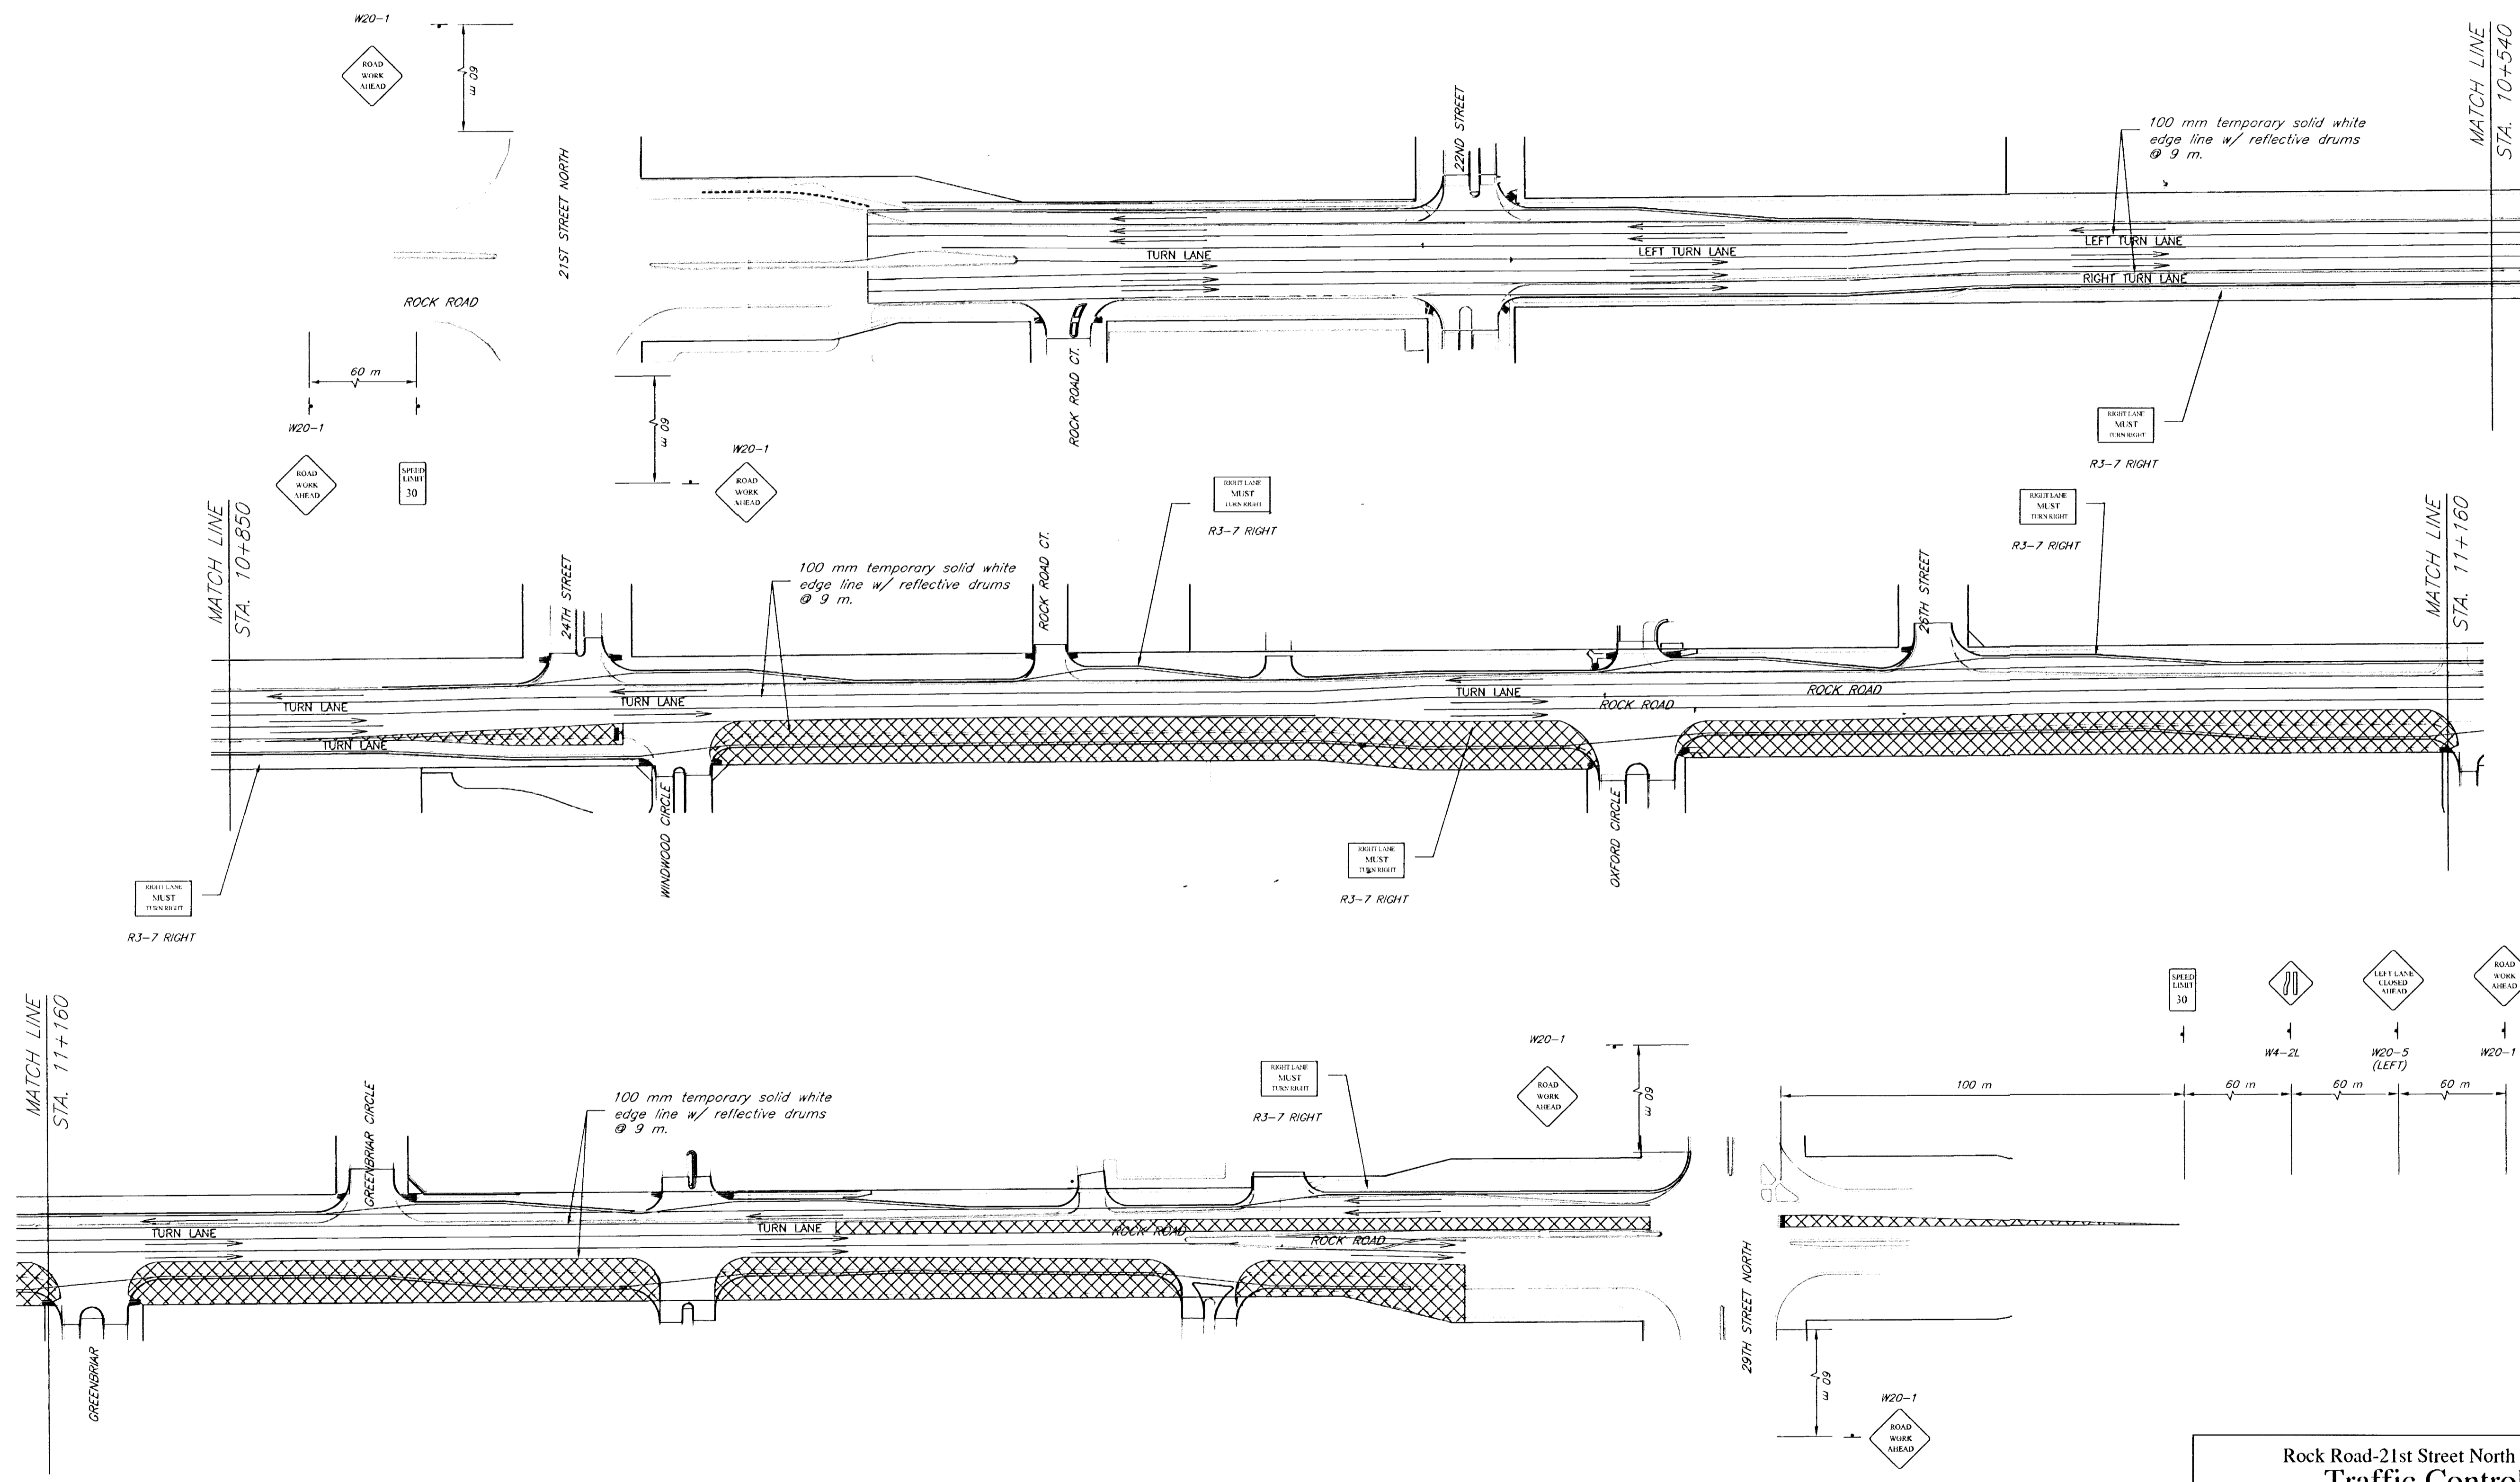


FHWA REG. NO.	STATE	PROJECT NO.	YEAR	SHEET NUMBER	TOTAL SHEETS
7	KANSAS	87N-0197-01	2004	41	51

FED. AID NO. CH-1019 (701)

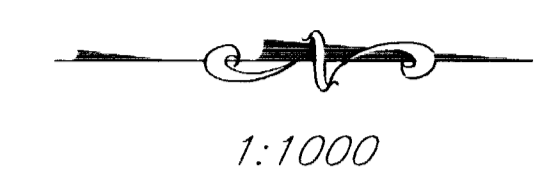

**Rock Road-21st Street North to 29th Street North  
Traffic Control Phase 2  
City of Wichita**

		PROJECT NUMBER 472-83889	
		KEM NO. 02042 DESIGN	FILE tcphase2 DRAWN
516 S. Market, Wichita, KS 67202		316/264-0242	