


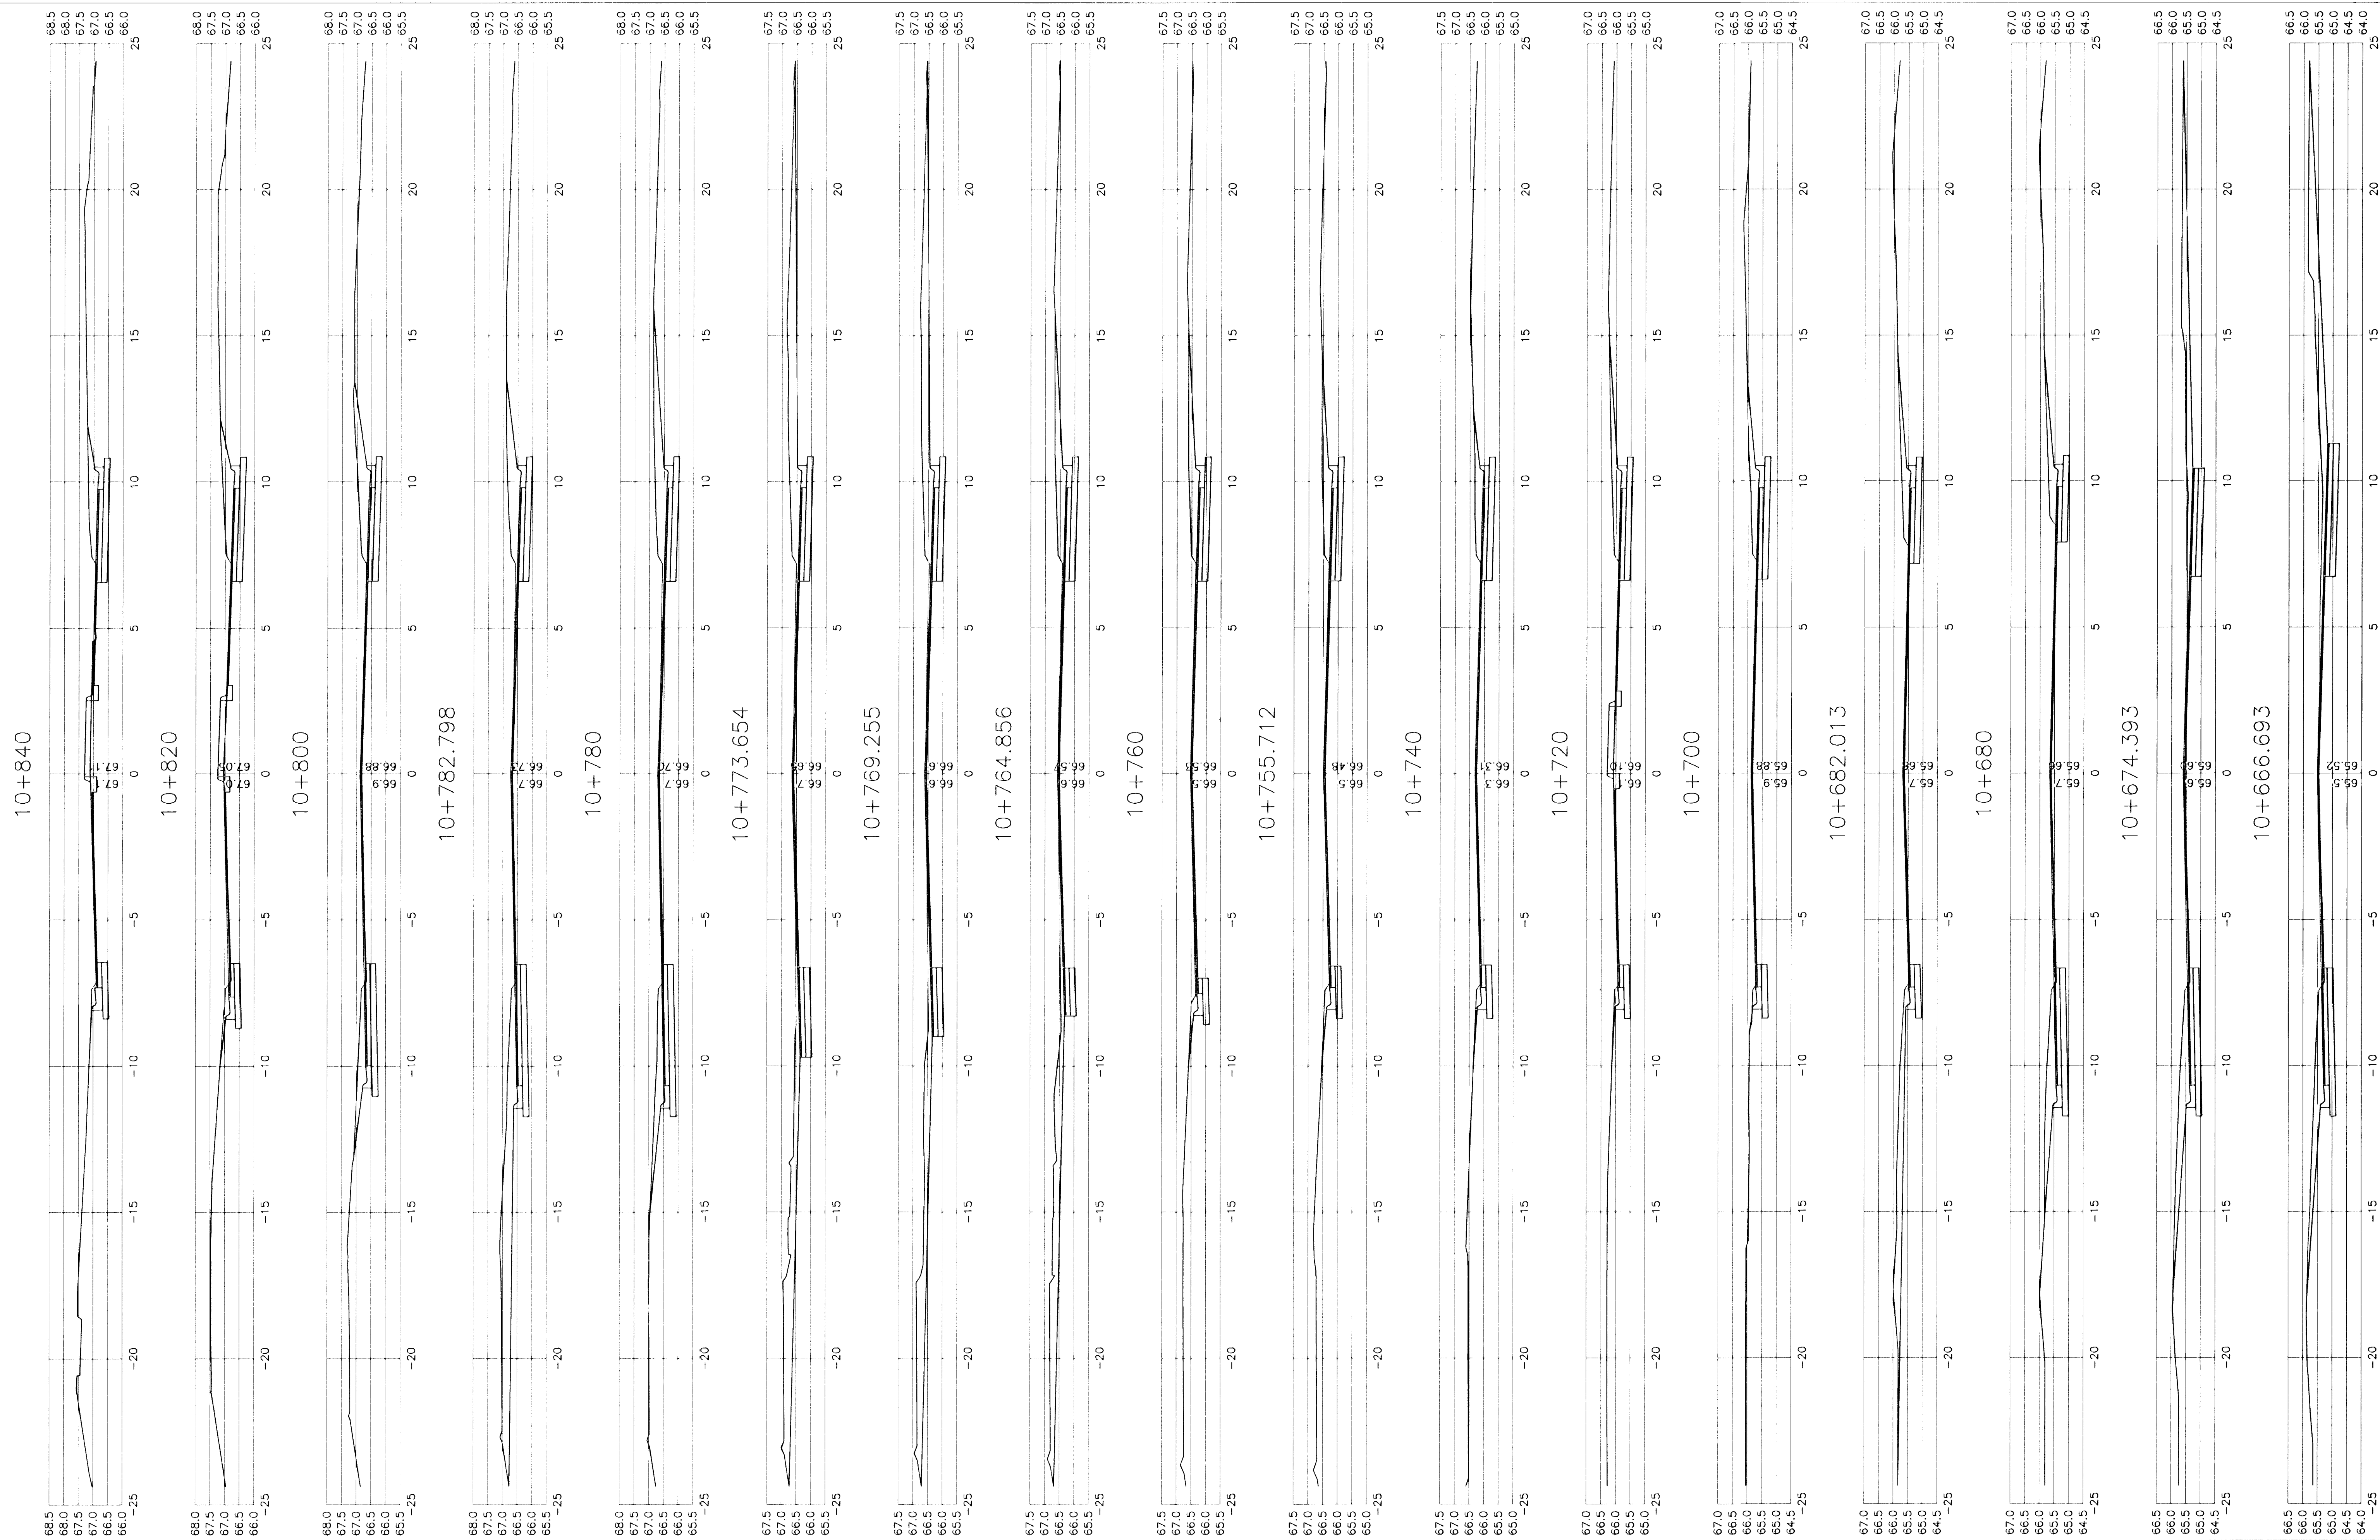

Rock Road - 21st Street North to 29th Street North
Sta. 10+666.693 to 10+840
City of Wichita

kemiller
engineering

516 S. Market,
Wichita, KS 67202

316/264-0242

PROJECT NUMBER 472-83889			
KEM NO. 02042	FILE Xsections	DATE 9/2002	SHEET 47
DESIGN	DRAWN	REVISED 12/2003	OF 51