


EARTHWORK SUMMARY

CUT - 3860 C.Y.  
 FILL - 2475 C.Y.

NET - 1385 C.Y. (CUT)

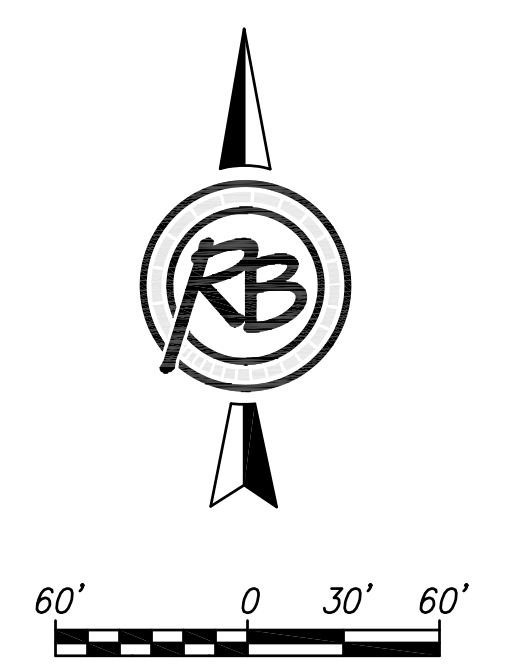

— X — INSTALL Silt Fence (1696 L.F.)

 INSTALL Construction Entrance

 INSTALL Erosion Blanket (3069 S.Y.)


 — INSTALL Ditch Check (2 EA.)

 INSTALL Inlet Protection (5 EA.)

NOTE: Contractor must clear all vegetation within project limits, grade the entire site to a smooth, uniform grade, and seed with fescue. This includes all pond slopes adjacent to lots in this phase.

Existing stockpiles indicated on this sheet shall be used for grading on this project. Excess material shall be stockpiled on Lots 35-37, Block 4 as indicated. Maximum height to be 10'. This quantity is included in the Earthwork Summary above.

Rev. 12-16-2015

<b>Whispering Lakes Estates, Phase 4</b>			
<b>Erosion Control Plan</b>			
	<b>RUGGLES &amp; BOHM</b>		DATE Nov. 2015
	<small>ENGINEERING   SURVEYING   LANDSCAPE ARCHITECTURE   GOVERNMENT</small> <small>924 NORTH MAIN WICHITA, KANSAS 67203 P (316) 264-8008 F (316) 264-4621</small> <small>WWW.RUGGLESANDBOHM.COM</small>		DESIGN CDJ
PROJECT NUMBER <b>744400</b>	RB JOB NO. <b>4545E</b>	DWG. SCALE <b>60</b>	DRAWN CDJ
DRAWING FILE 08-Erosion Control Plan [Erosion Control Plan]			REVIEW 10/14/15
			SHEET <b>16</b>
			OF <b>34</b>