

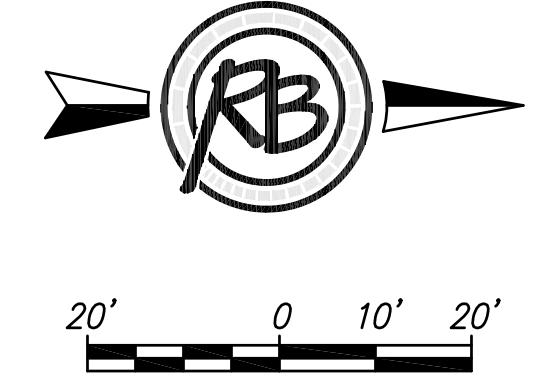


I:\Projects\Projects_4300-4399\4350E (Siena Lakes Ph 1 Engineering, Randy Ketzner)\Phase 1 - Jay Russell\Siena Lakes Eng Base.dwg

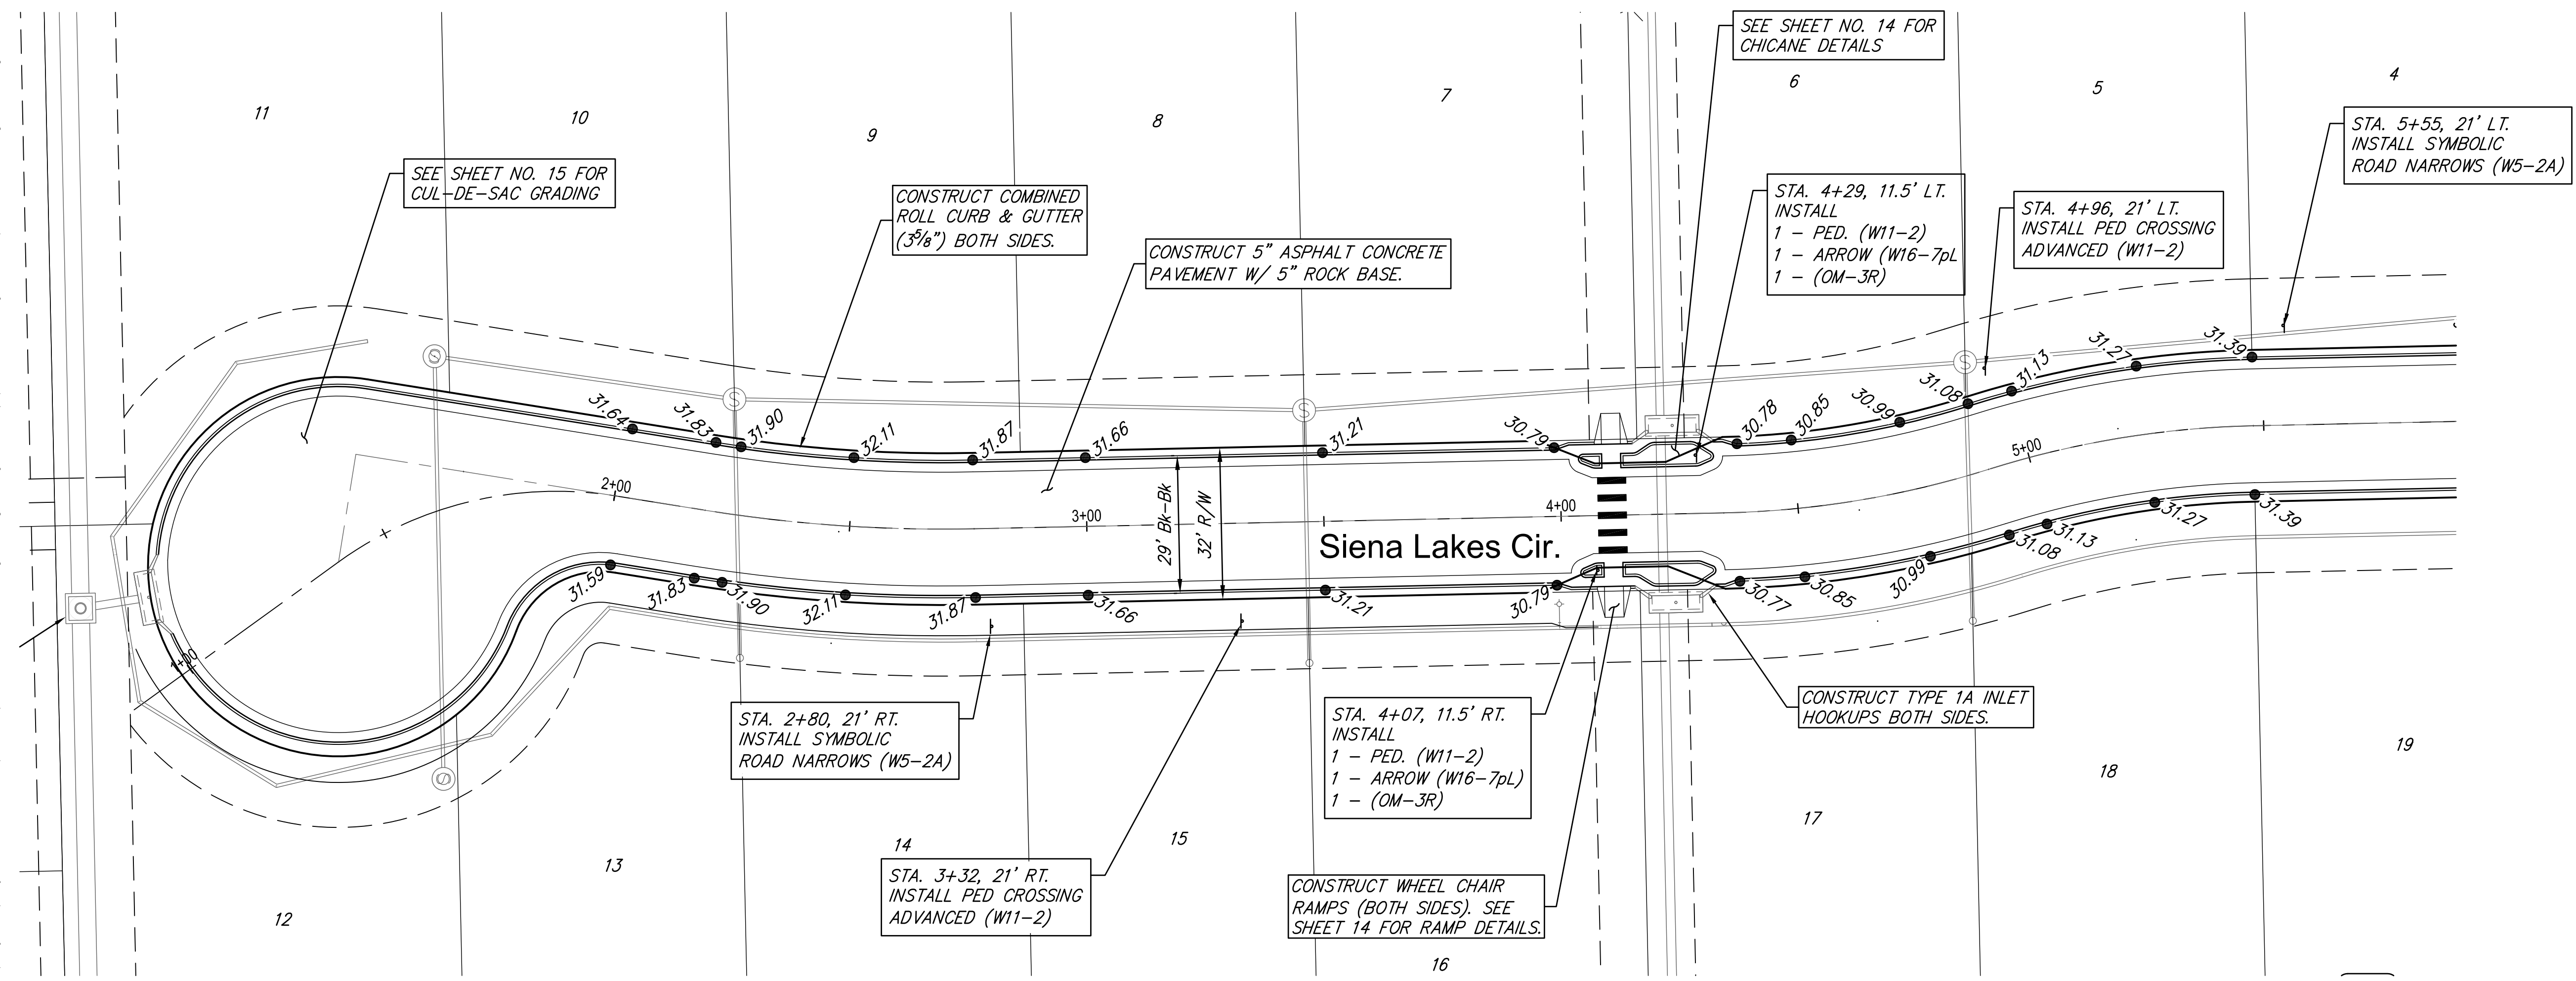

NOTE: GRADES ARE TOP OF FULL HEIGHT CURB.

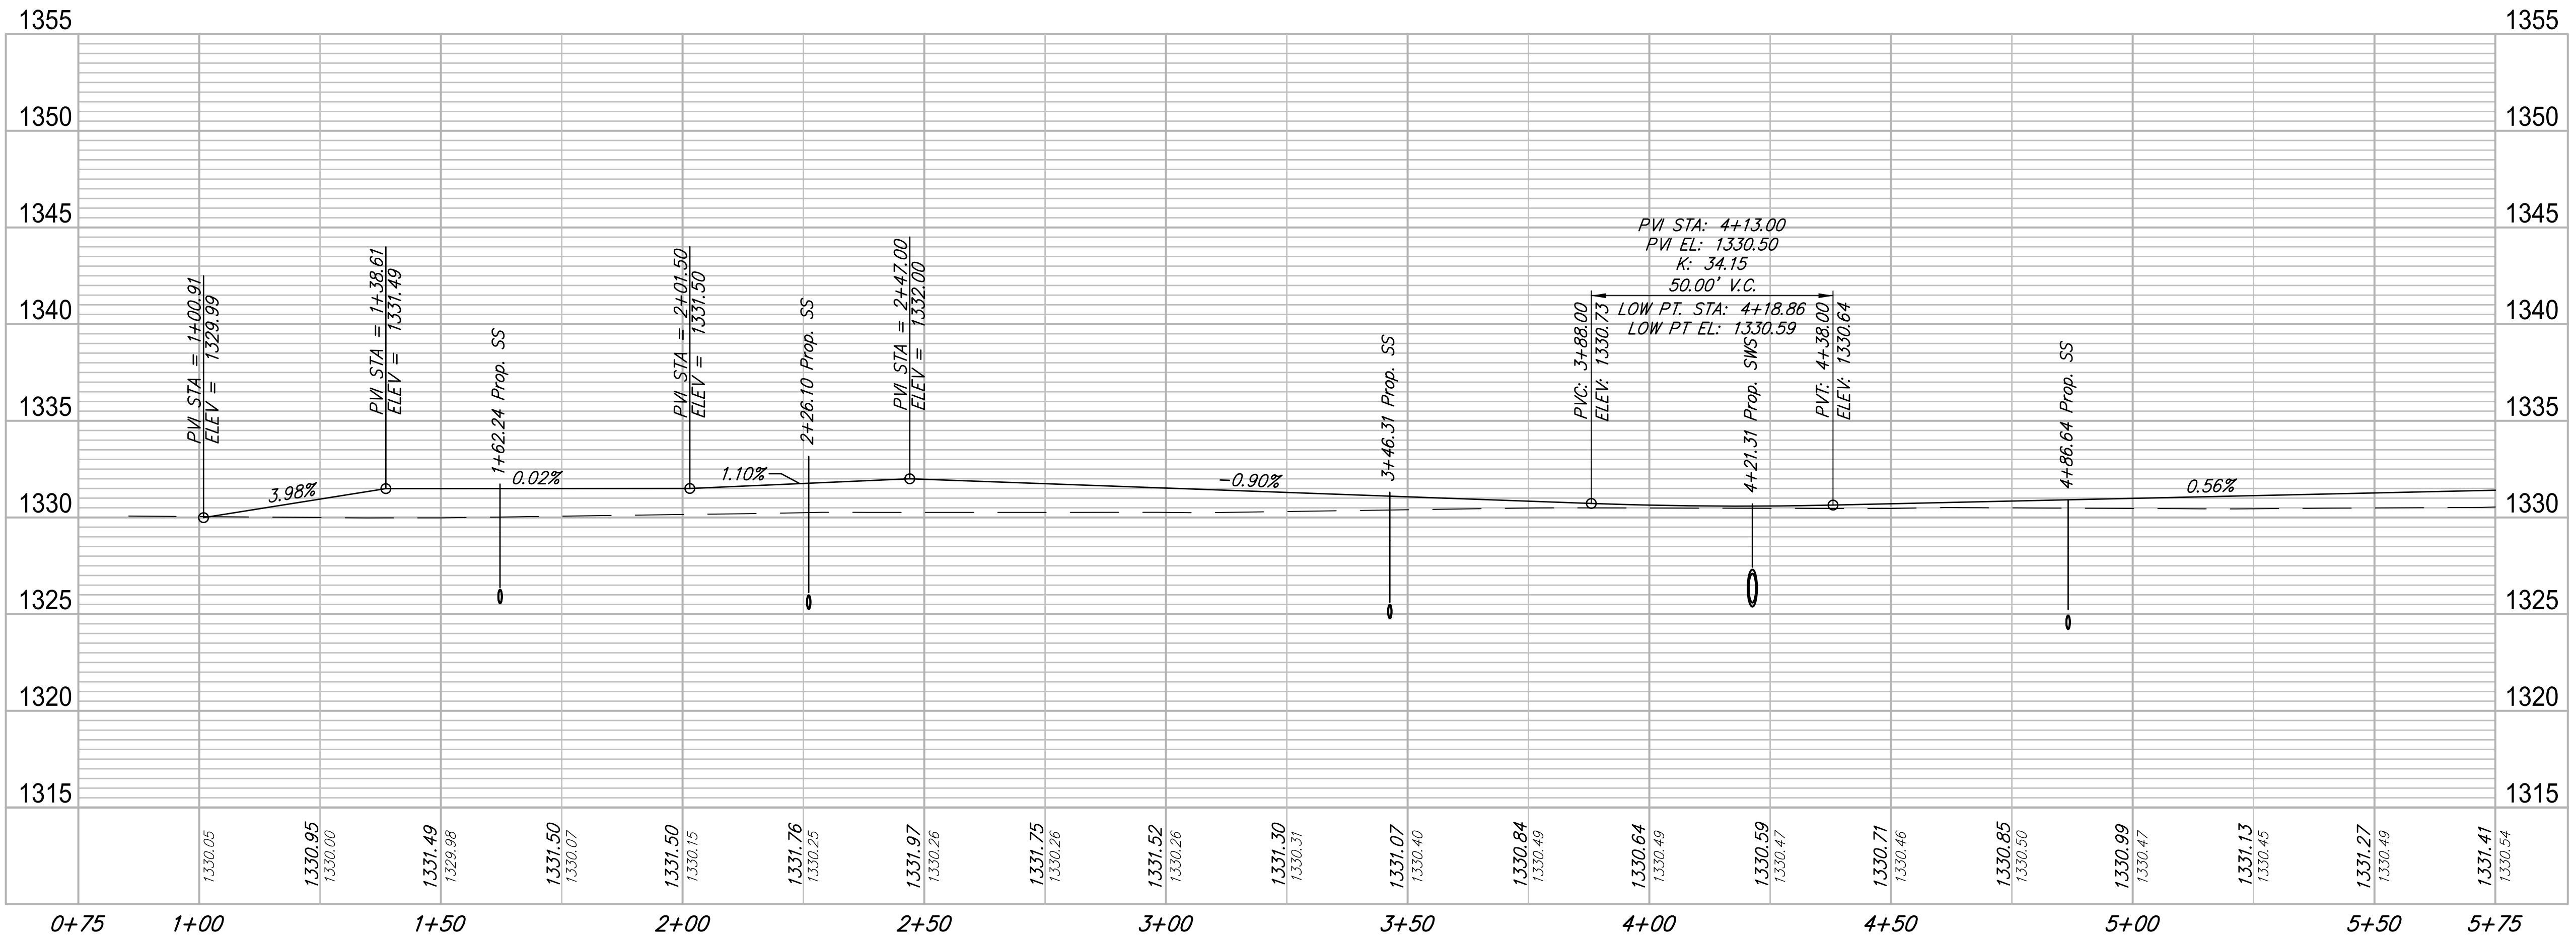

RUGGLES BOHM

Siena Lakes Eng Base

SIENA LAKES ADDITION PHASE 1
Siena Lakes Cir Pav-1
 Wichita, Kansas

PROJECT NUMBER: 472-85175
 DRAWING FILE: Siena Lakes Eng Base

DESIGN: E/JG
 DRAWN: DS

REVIEW: 11-12-15
 DATE: 12-2-15

RB JOB: 4350E
 SHEET: 10
 OF: 24