


F:\Projects\Projects 4300-4399\4350E (Sienna Lakes Ph 1 Engineering Randy Keitzner)\Phase 1 - Joy Russell\Sienna Lakes Eng Base.dwg

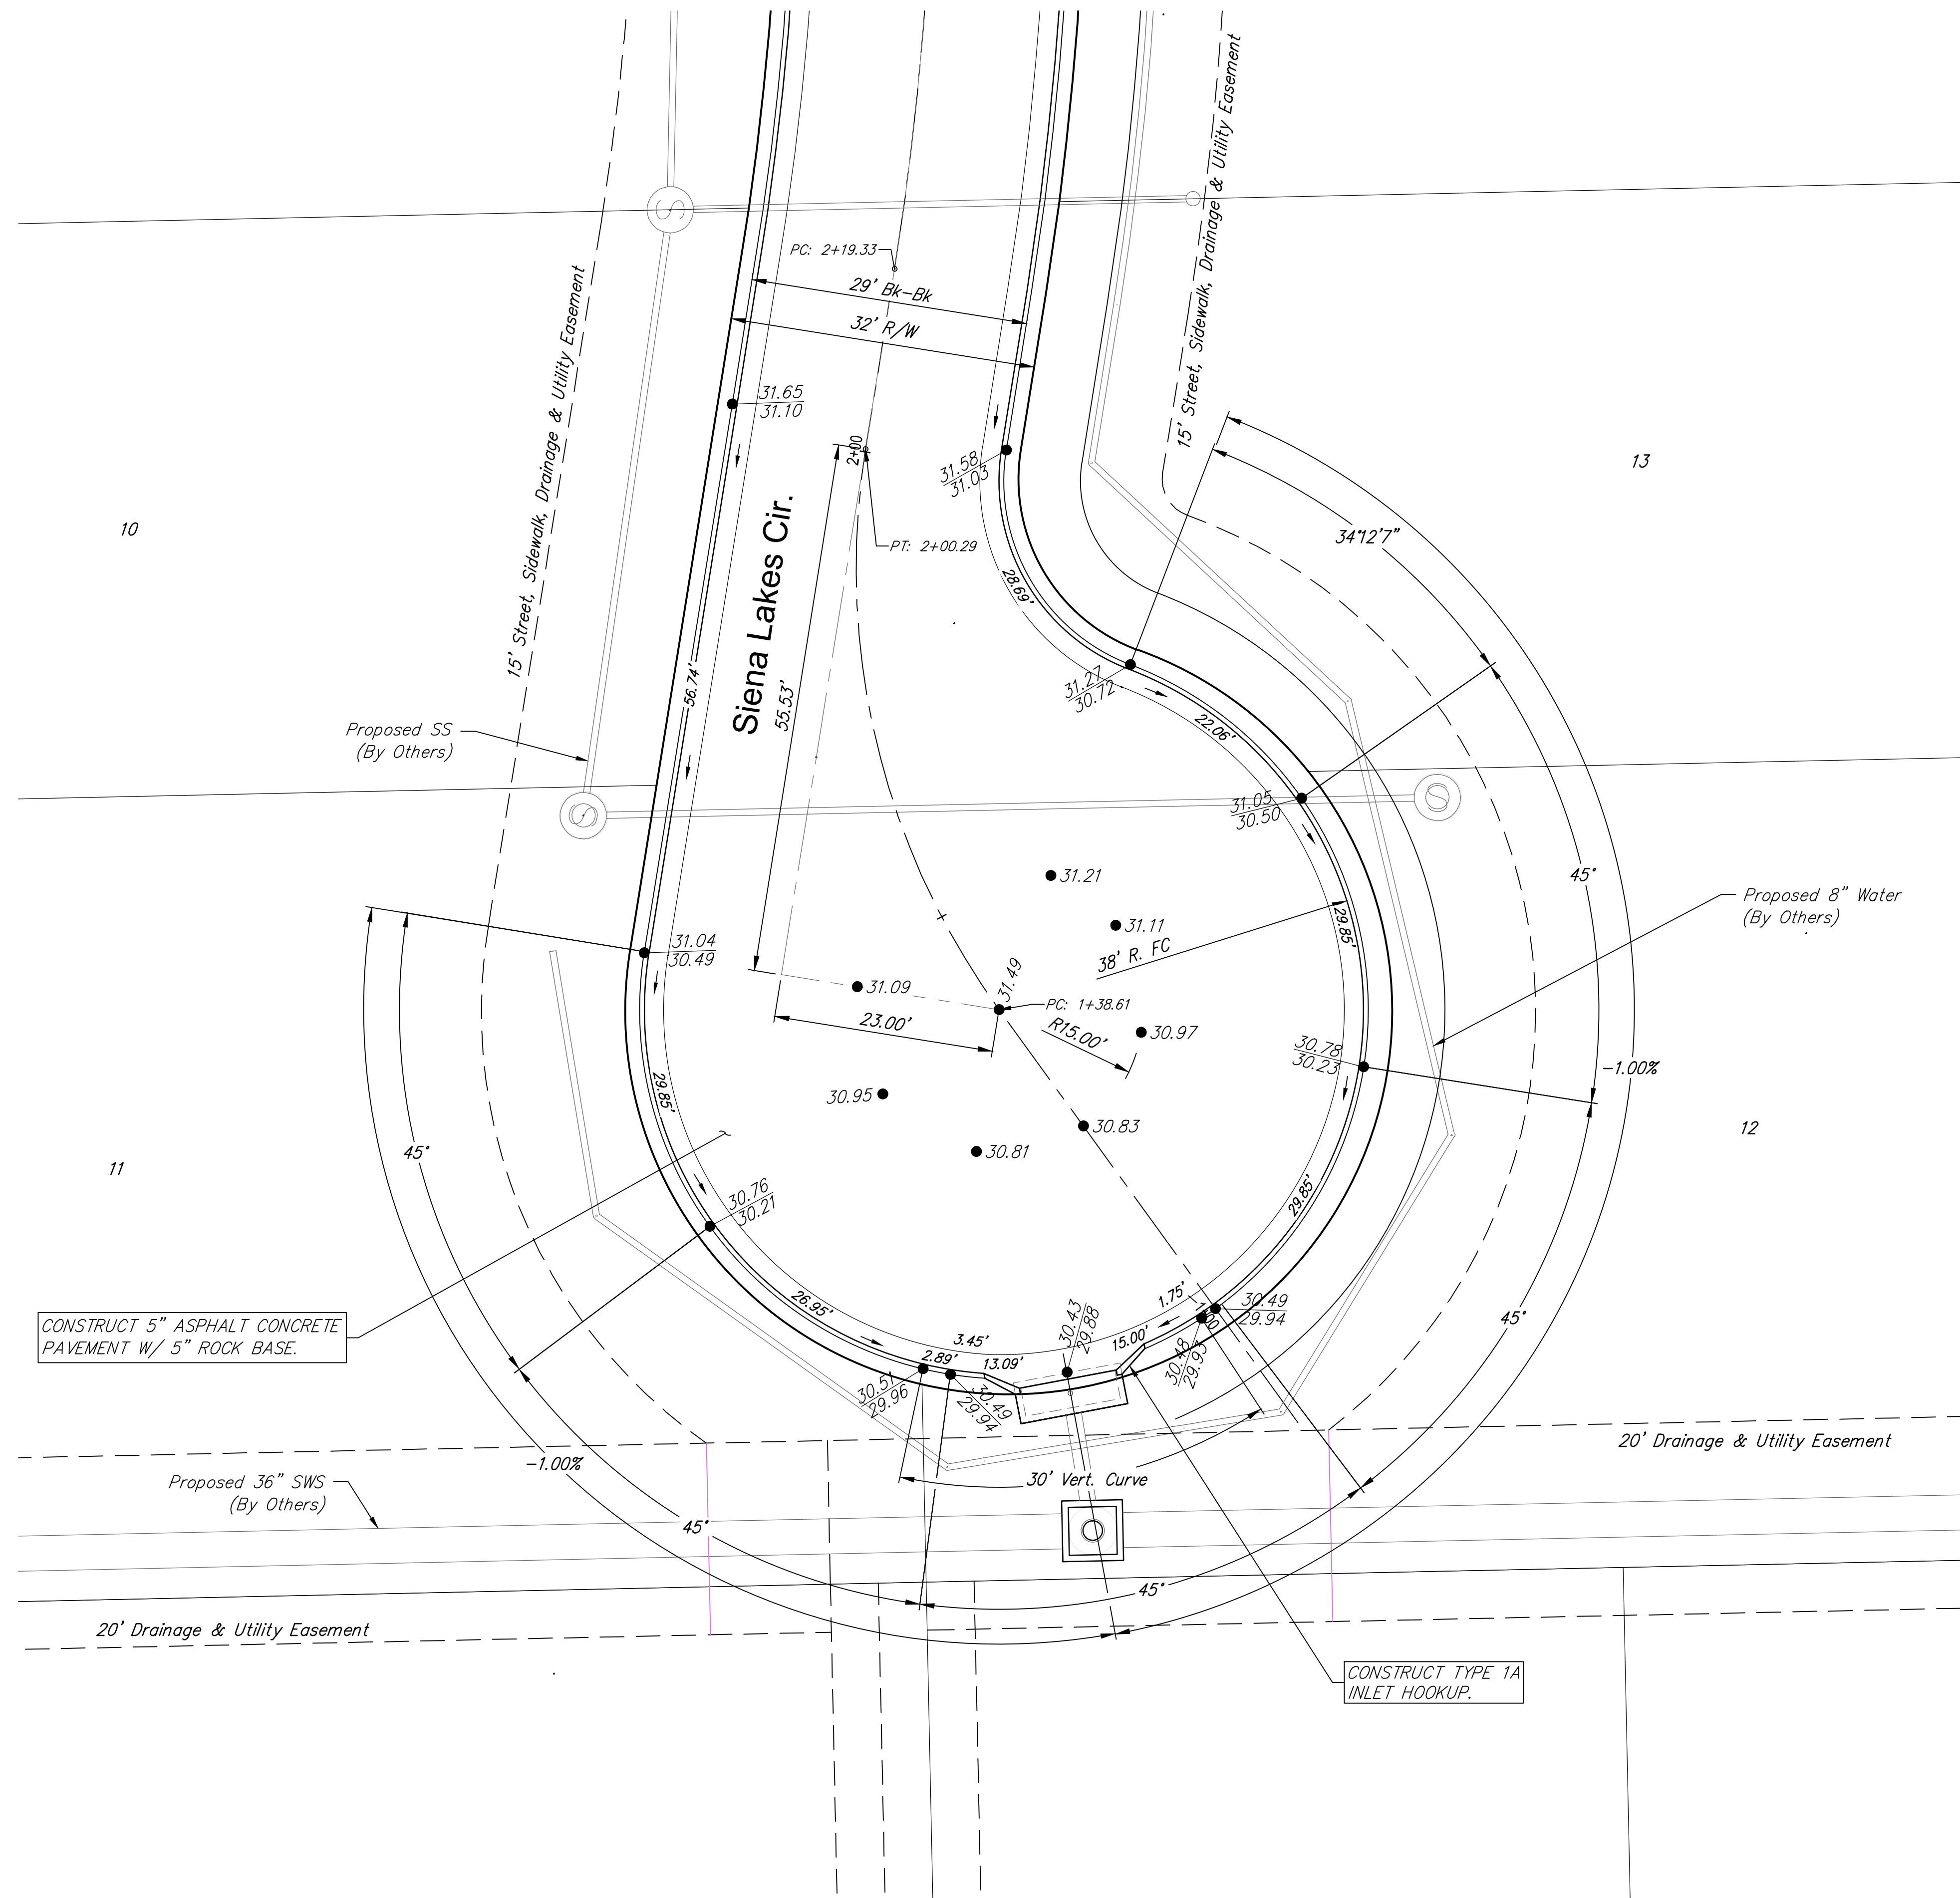

<b>SIENA LAKES ADDITION PHASE 1 Cul-de-Sac</b>			
SEAL	<b>RUGGLES &amp; BOHM</b> <small>ENGINEERING   SURVEYING   LANDSCAPE ARCHITECTURE   GOVERNMENT</small> <small>924 NORTH MAIN WICHITA, KANSAS 67203 P (316) 264-8008 F (316) 264-4621 WWW.RBANDBOHM.COM</small>	DATE 12-2-15 DESIGN EJG DRAWN DS REVIEW 11-12-15 SHEET	15 OF 24
PROJECT NUMBER 472-85175	REV. NO. 4350E	DWG. SCALE ...	
DRAWING FILE Sienna Lakes Eng Base [Cul-de-Sac]			