
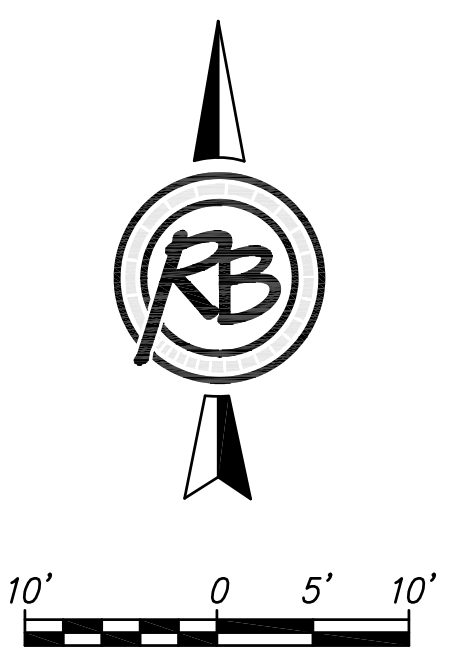



F:\Projects\Projects 4300-4399\4350E (Sienna Lakes Ph 1 Engineering Randy Koltner)\Phase 1 - Jay Russell\Sienna Lakes Eng Base.dwg

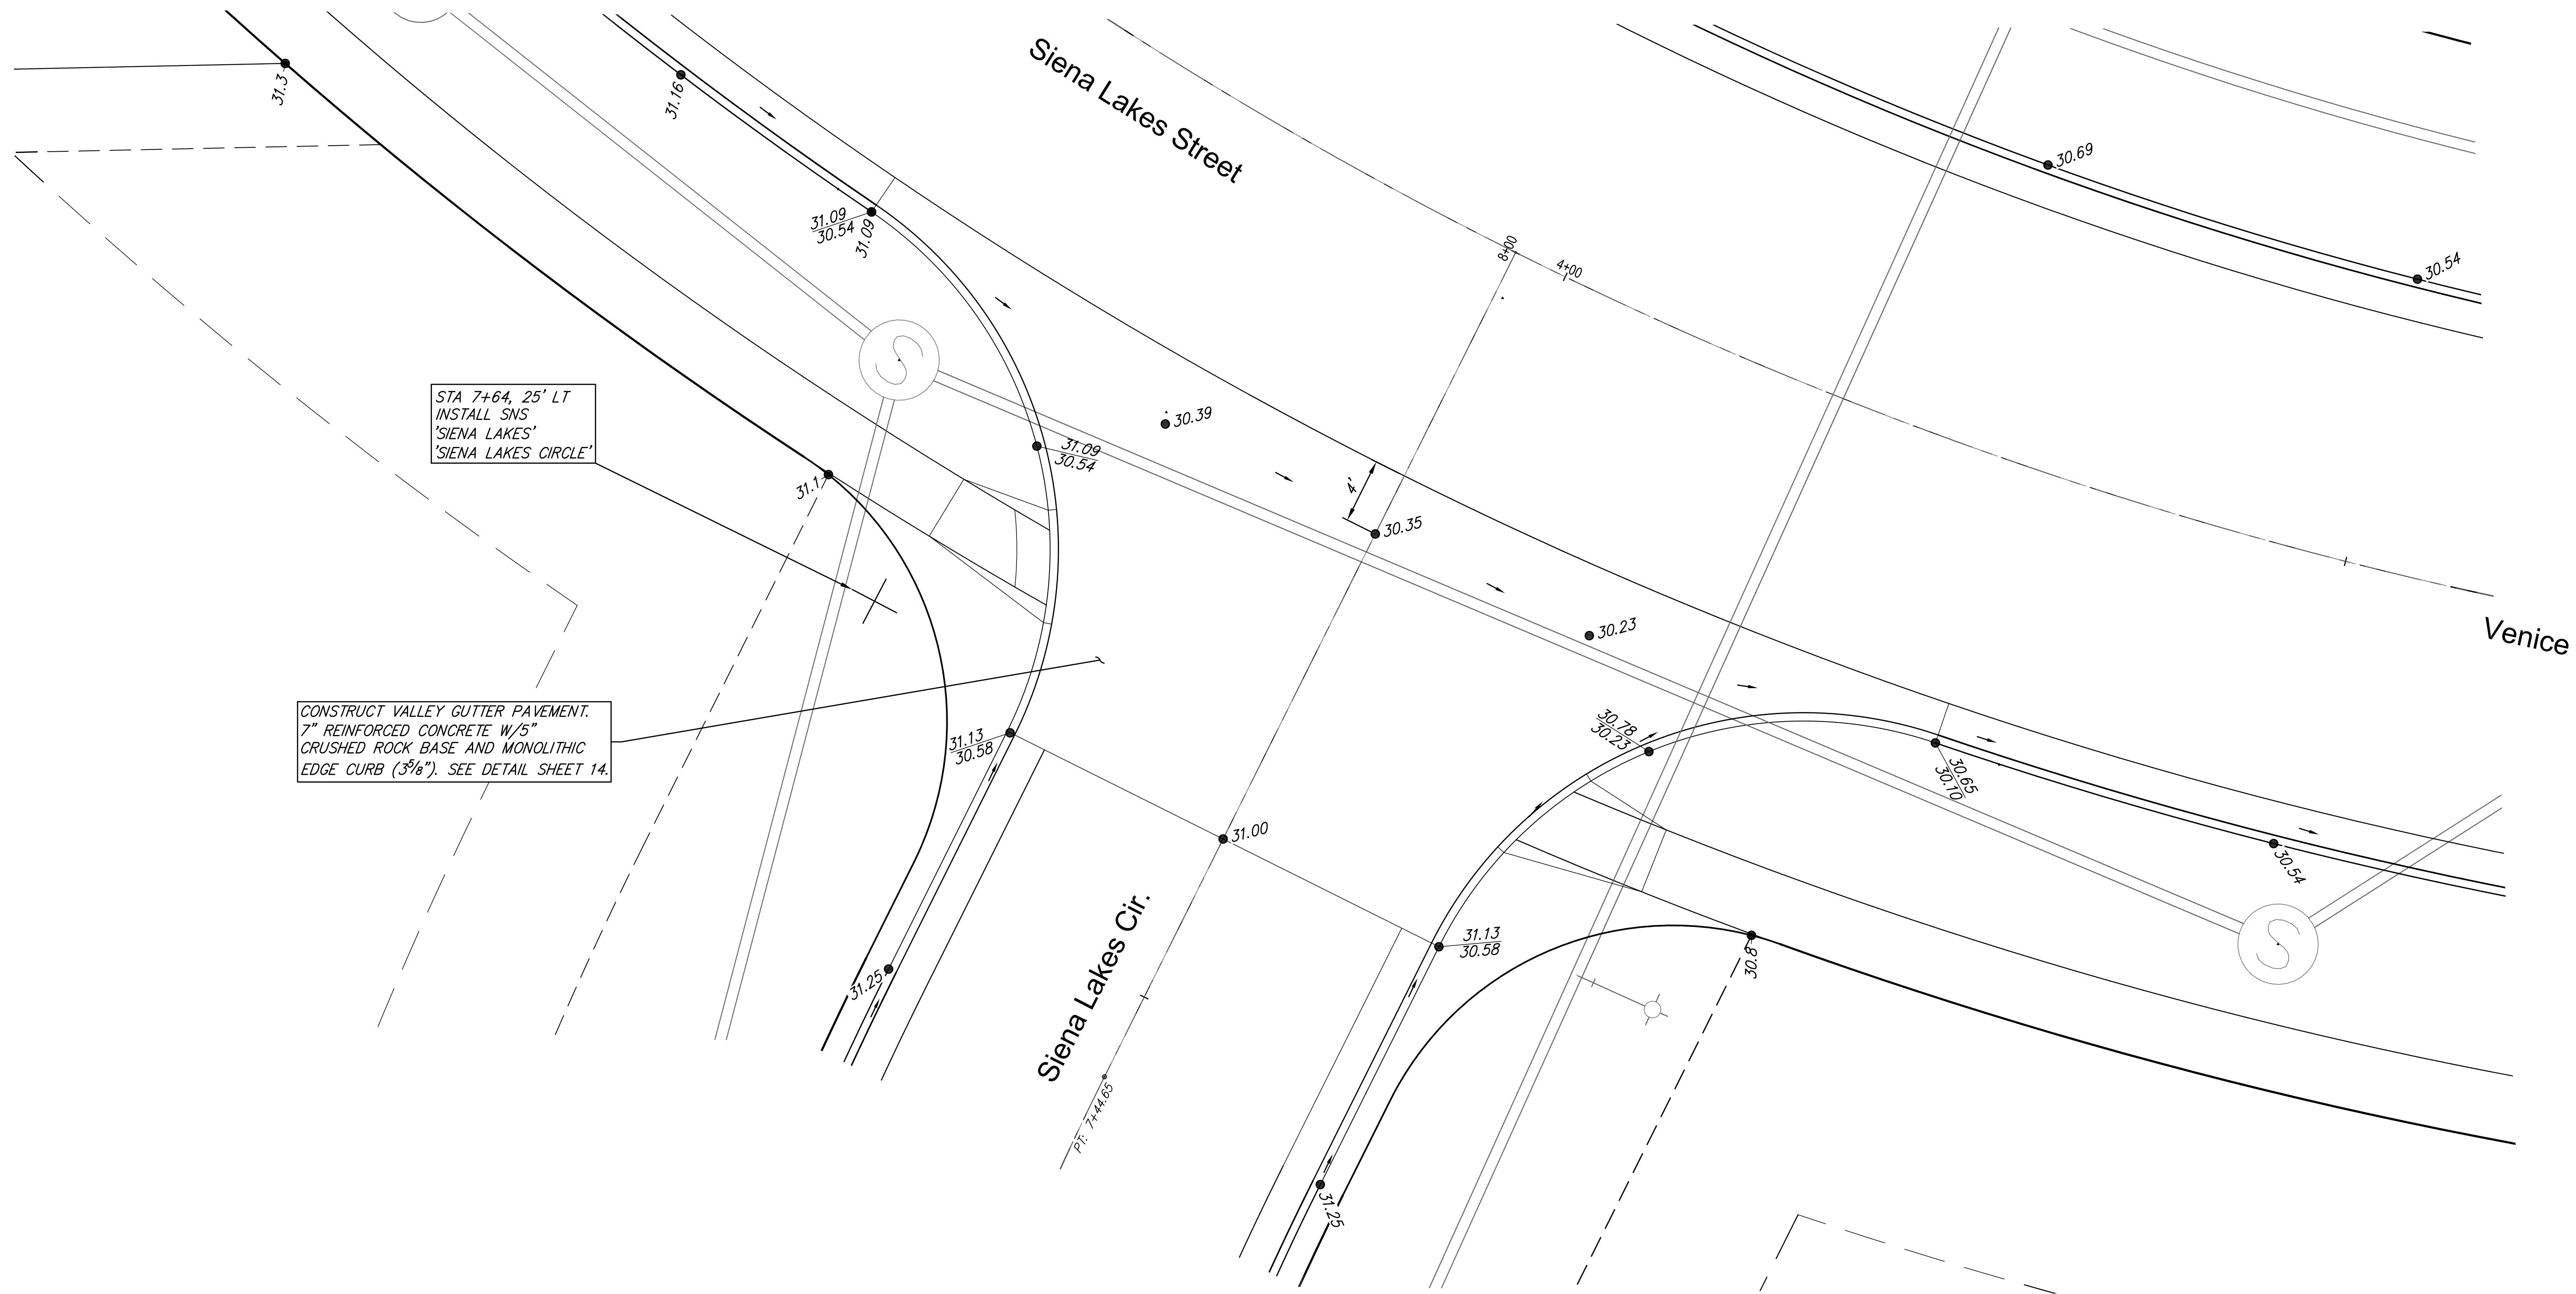

SIENA LAKES ADDITION PHASE 1 Intersection Details			
SEAL	 <b>RUGGLES &amp; BOHM</b> <small>ENGINEERING   SURVEYING   LANDSCAPE ARCHITECTURE   GOVERNMENT</small> <small>924 NORTH MAIN WICHITA, KANSAS 67203 P (316) 264-8008 F (316) 264-4623 WWW.RBKANSAS.COM</small>	DATE	12-2-15
		DESIGN	EJG
		DRAWN	DS
		REVIEW	11-12-15
PROJECT NUMBER	RB JOB NO.	DWG. SCALE	SHEET
472-85175	4350E	...	16
DRAWING FILE	Sienna Lakes Eng Base [Intersection Details]		OF 24

(c) Copyright 2015, Ruggles & Bohm, P.A.