


ESTANCIA COMMERCIAL ADD.
SUMMITLAWN ST
CROSS SECTIONS

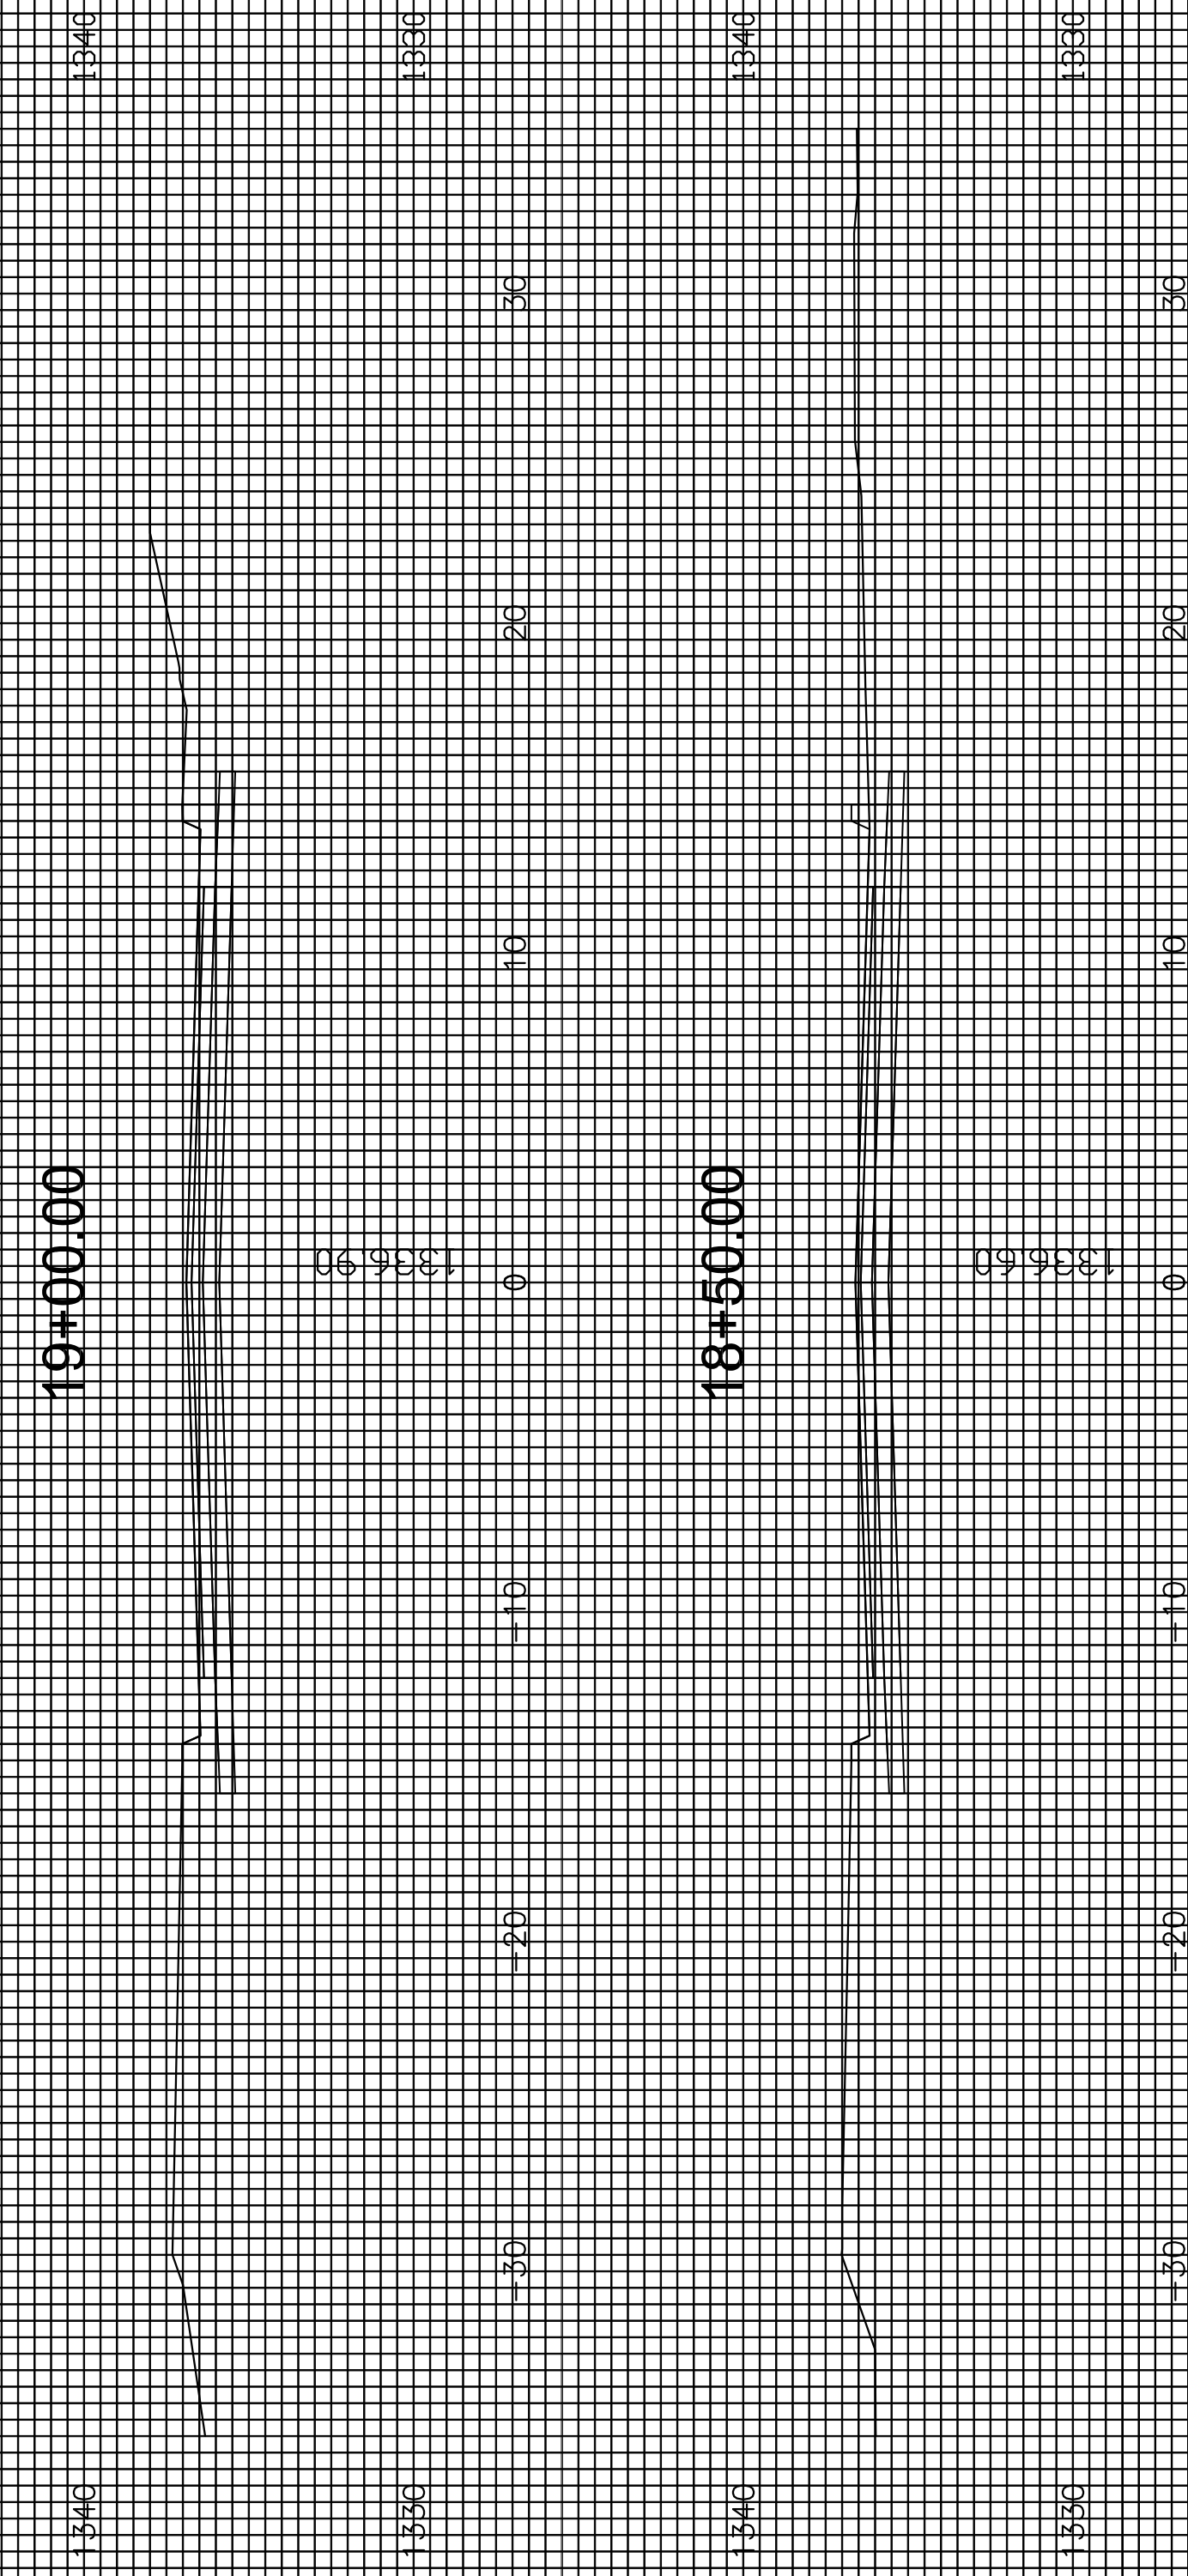

7462 COMM B XS1C