


J:\PROJECTS\2016\11010482_PREMIER_ESTANCIA\05-CIVIL\CADD\PAV\RESIDENTIAL\PH114462_PAV.DWG
 PLOTTED: Tuesday, January 26, 2016 @ 04:17PM

SUBDIVISION BENCH MARKS				
NO.	STREET AND STATION	FROM CL	DESCRIPTION	ELEVATIONS
6	SOLANO CIRCLE, STA. 11+32.65	14.5' RT	TOP OF CURB AT NORTH END OF INLET HOOKUP	

NOTE: CONTRACTOR SHALL INSTALL SUBDIVISION BENCH MARKS ("FLAT SURVEY MARKERS NO. 8134-08 3" TOP DIAMETER" PROVIDED BY KANSAS BLUE PRINT CO., INC.) COSTS TO BE CONSIDERED SUBSIDIARY TO CONSTRUCTION OF COMBINED CURB AND GUTTER.


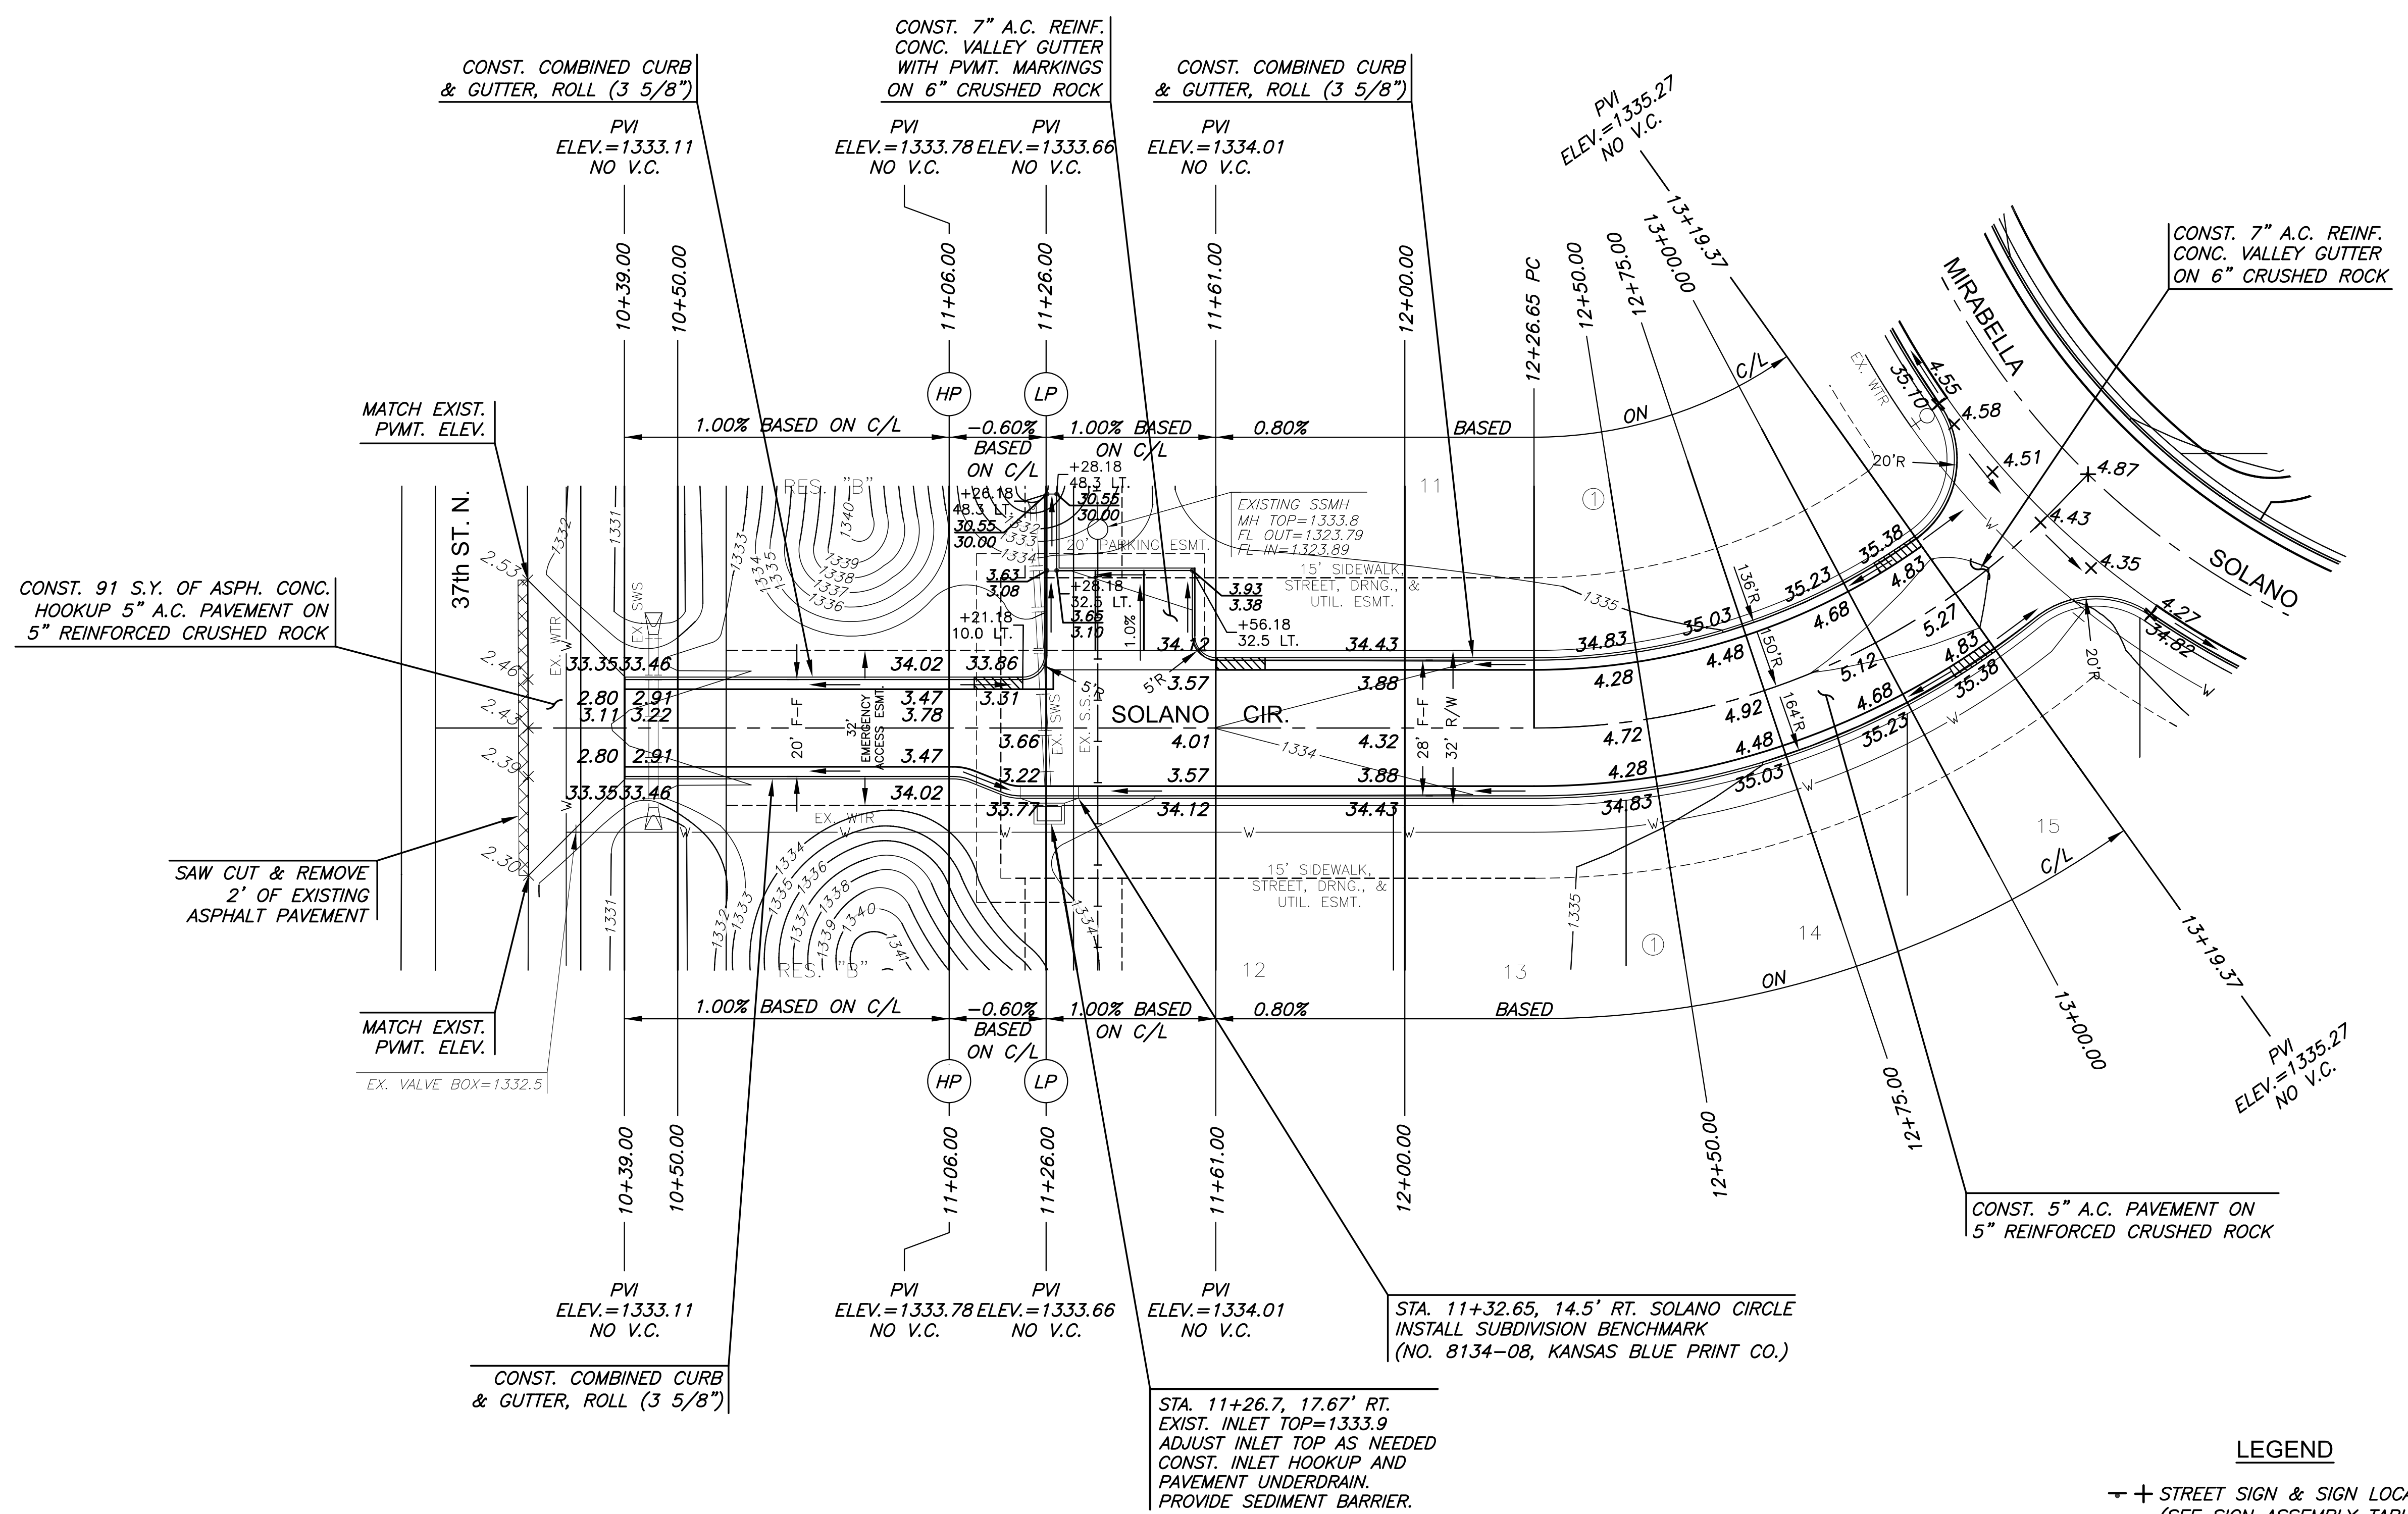


LEGEND

+ STREET SIGN & SIGN LOCATION
 (SEE SIGN ASSEMBLY TABLE FOR TYPE & STATION OF SIGN)

10' TRANSITION FROM FULL TO ROLL CURB

NOTE:
TOP OF CURB ELEVATIONS SHOWN ARE FOR FULL CURB. CONSTRUCT CURB AND GUTTER AS NOTED.

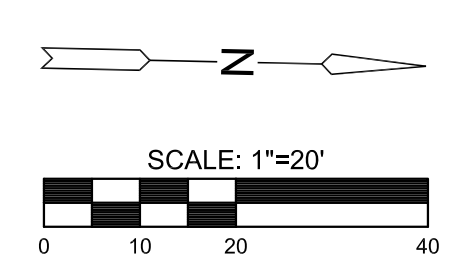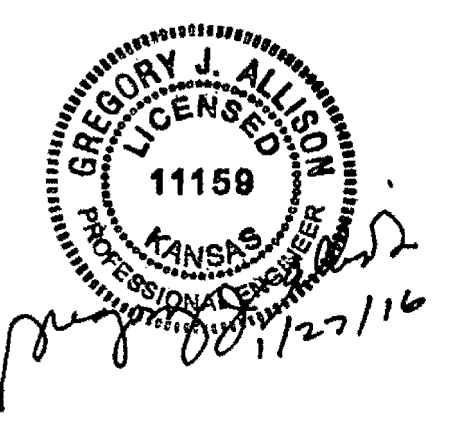

PAVING & INCIDENTAL DRAINAGE FOR
ESTANCIA ADDITION
 PHASE 1

©2016
 MKEC Engineering
 All Rights Reserved
 www.mkec.com
 These drawings and their contents, including, but not limited to, all concepts, designs, & ideas are the exclusive property of MKEC Engineering (MKEC), and may not be used or reproduced in any way without the express consent of MKEC.

SOLANO CIR.

PROJECT NO.	472-85243
DATE	JAN. 2015
SCALE	1"=20'
DESIGNED	DFL
DRAWN	BKS
CHECKED	GJA

NO.	REVISION	DATE