


30
37

14450_KS10

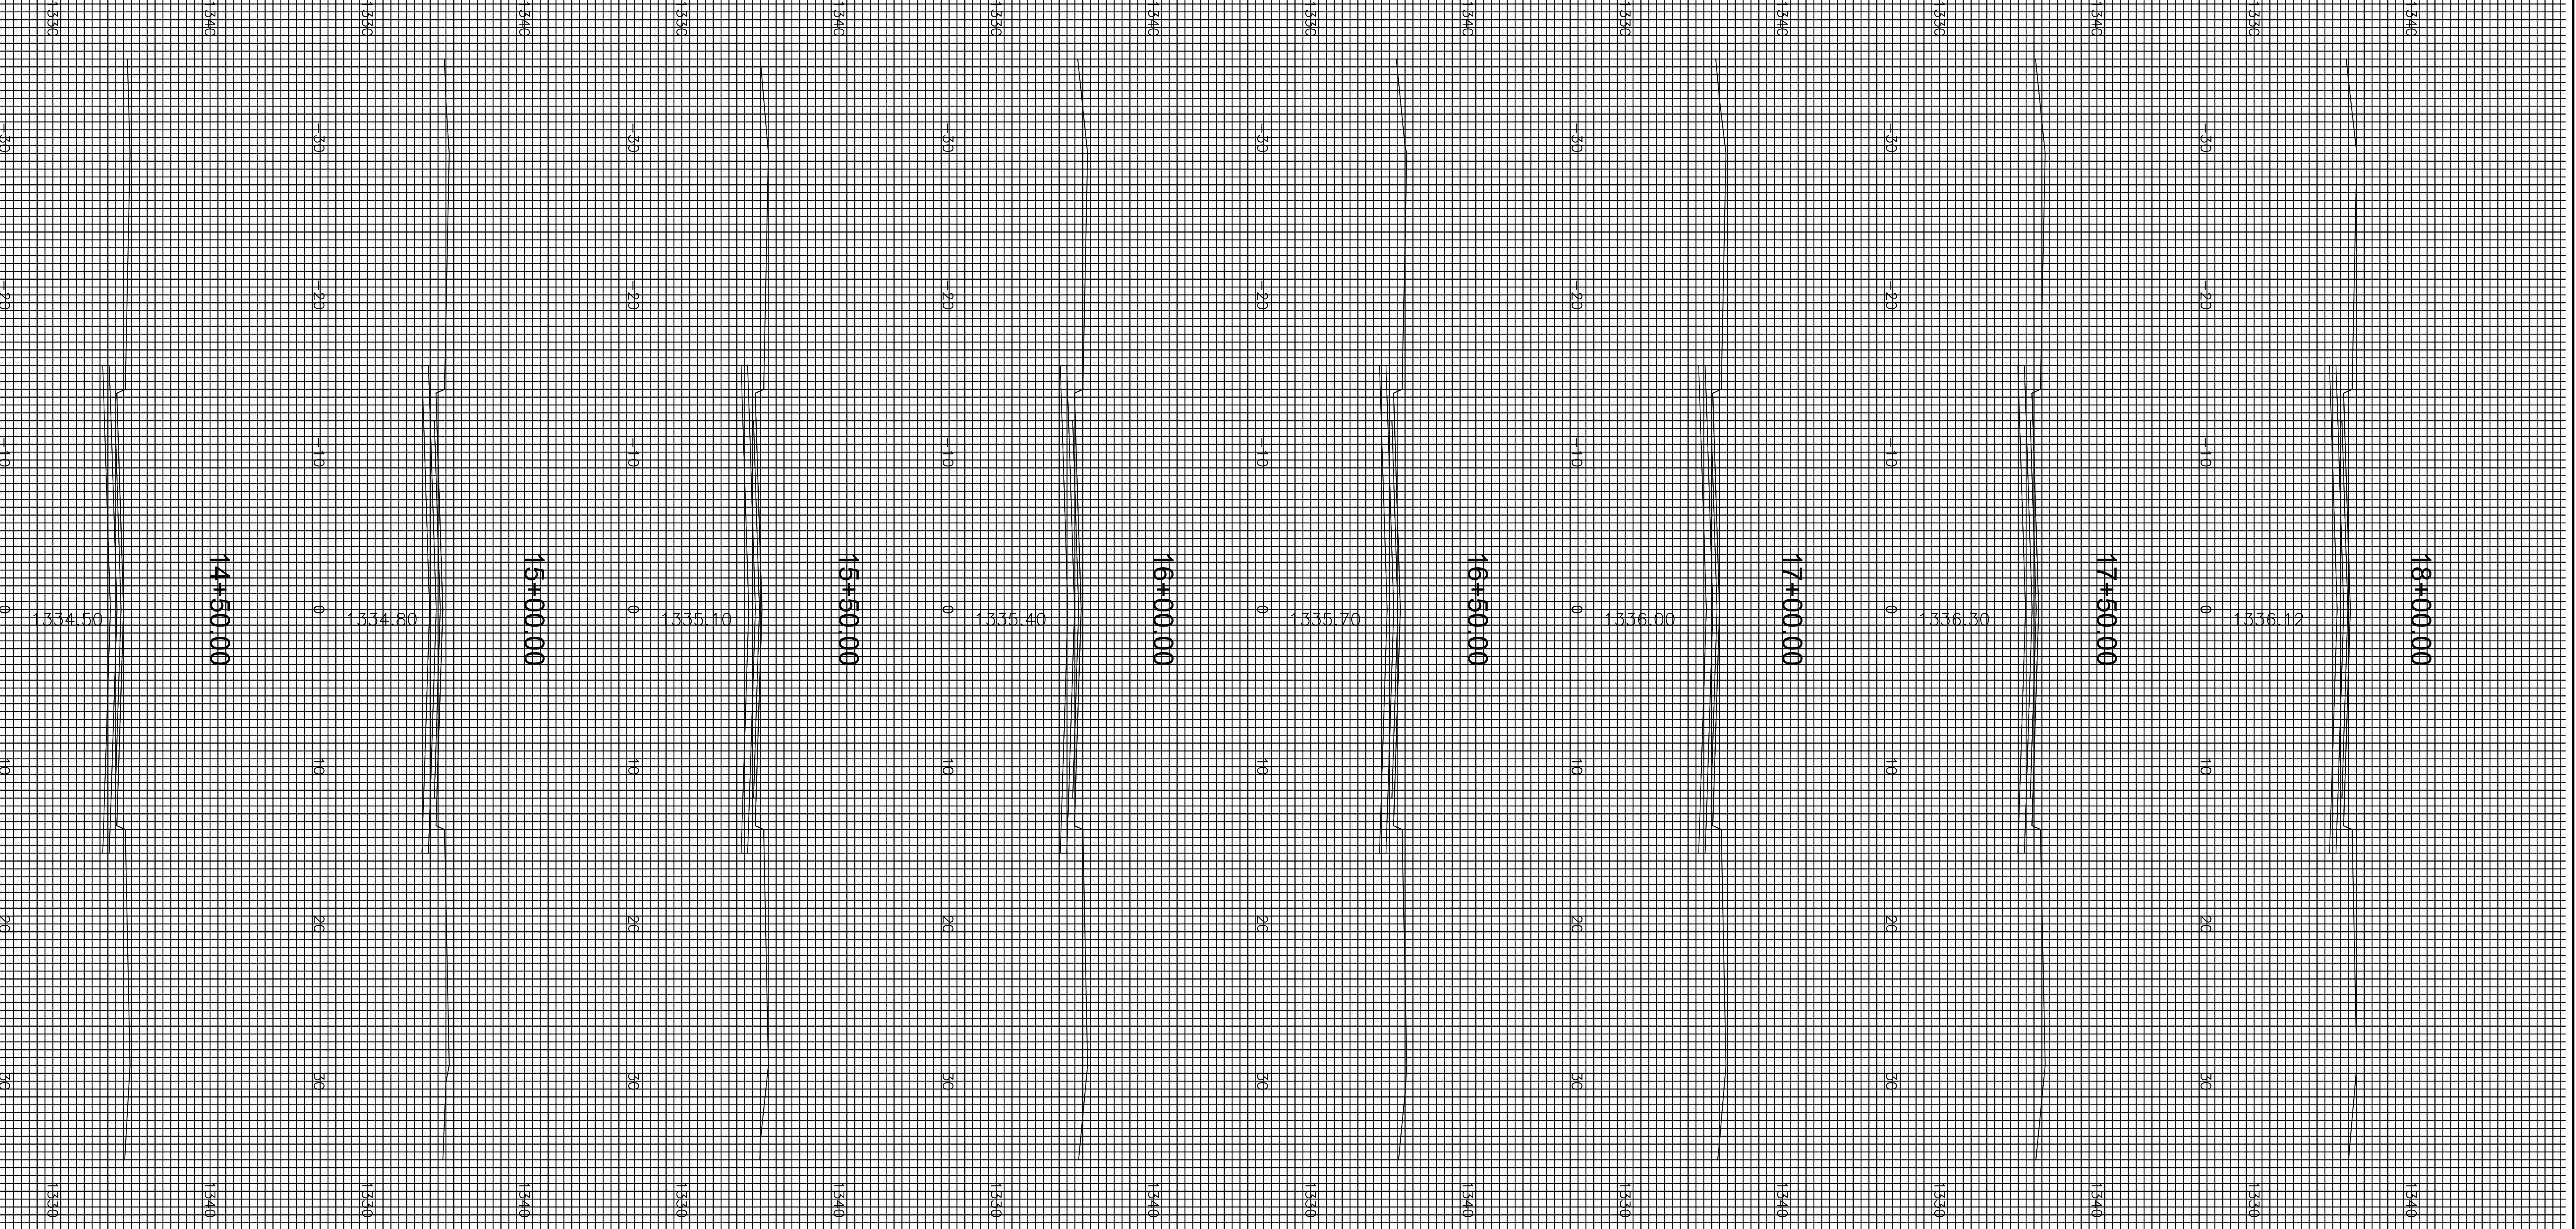

ESTANCIA ADDITION
 ESTANCIA CT
 CROSS SECTIONS