
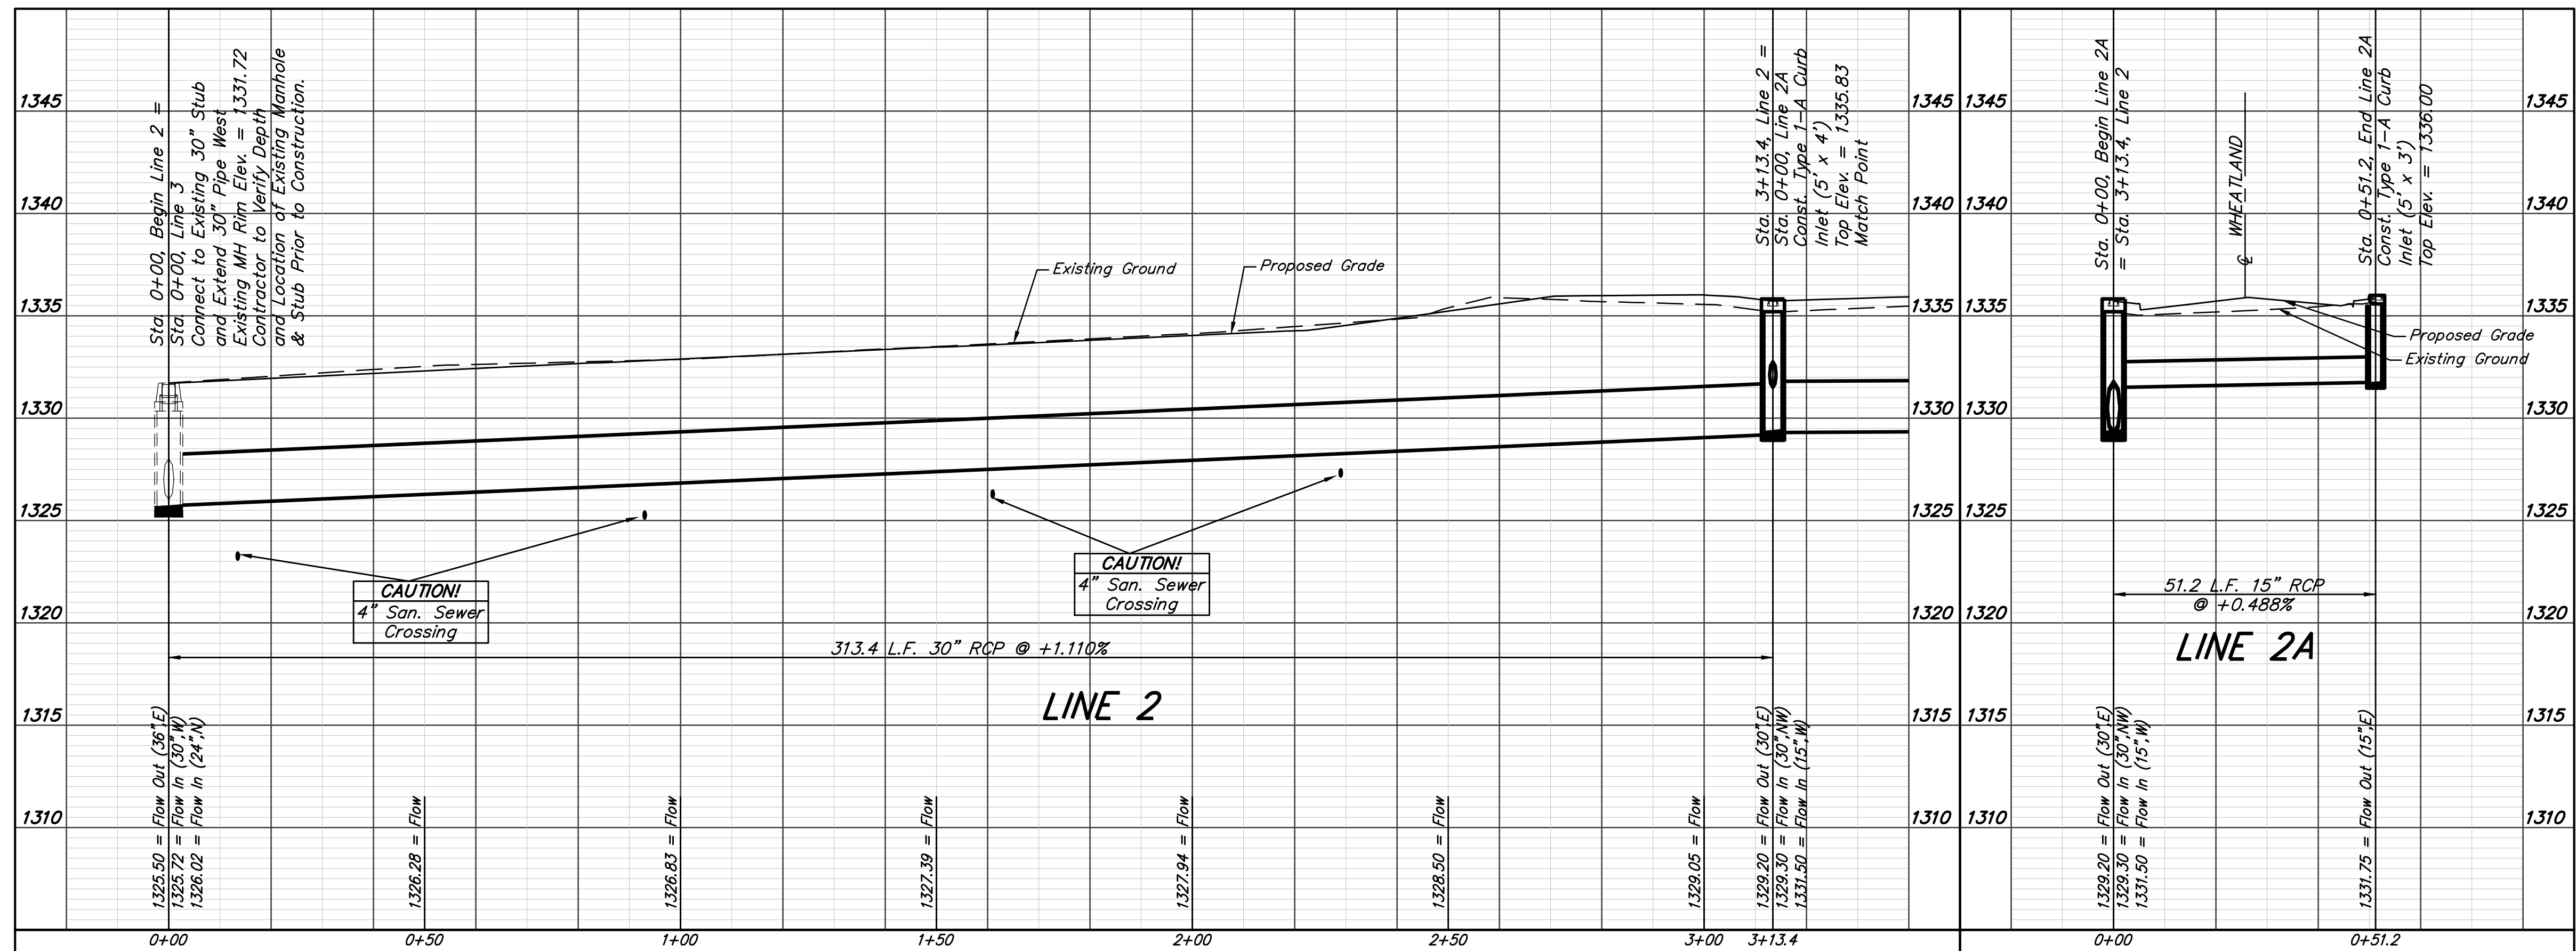
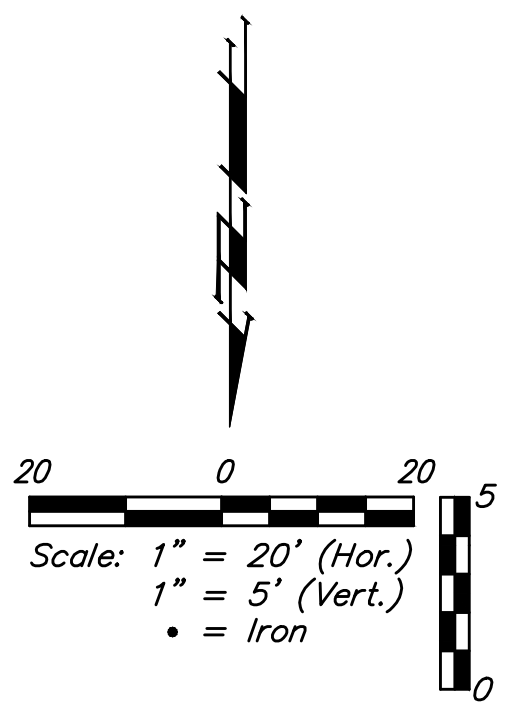


BENCHMARKS:

BM #1: "□" Top of Curb NE of the most easterly corner of Lot 28, Block E, Falcon Falls 2nd Addition
Elev. = 1361.23 (NGVD29)

BM #2: "□" Top of Curb North of the NE corner of Lot 2, Block D, Falcon Falls 3rd Addition
Elev. = 1351.76 (NGVD29)

TURKEY CREEK 3RD ADDITION

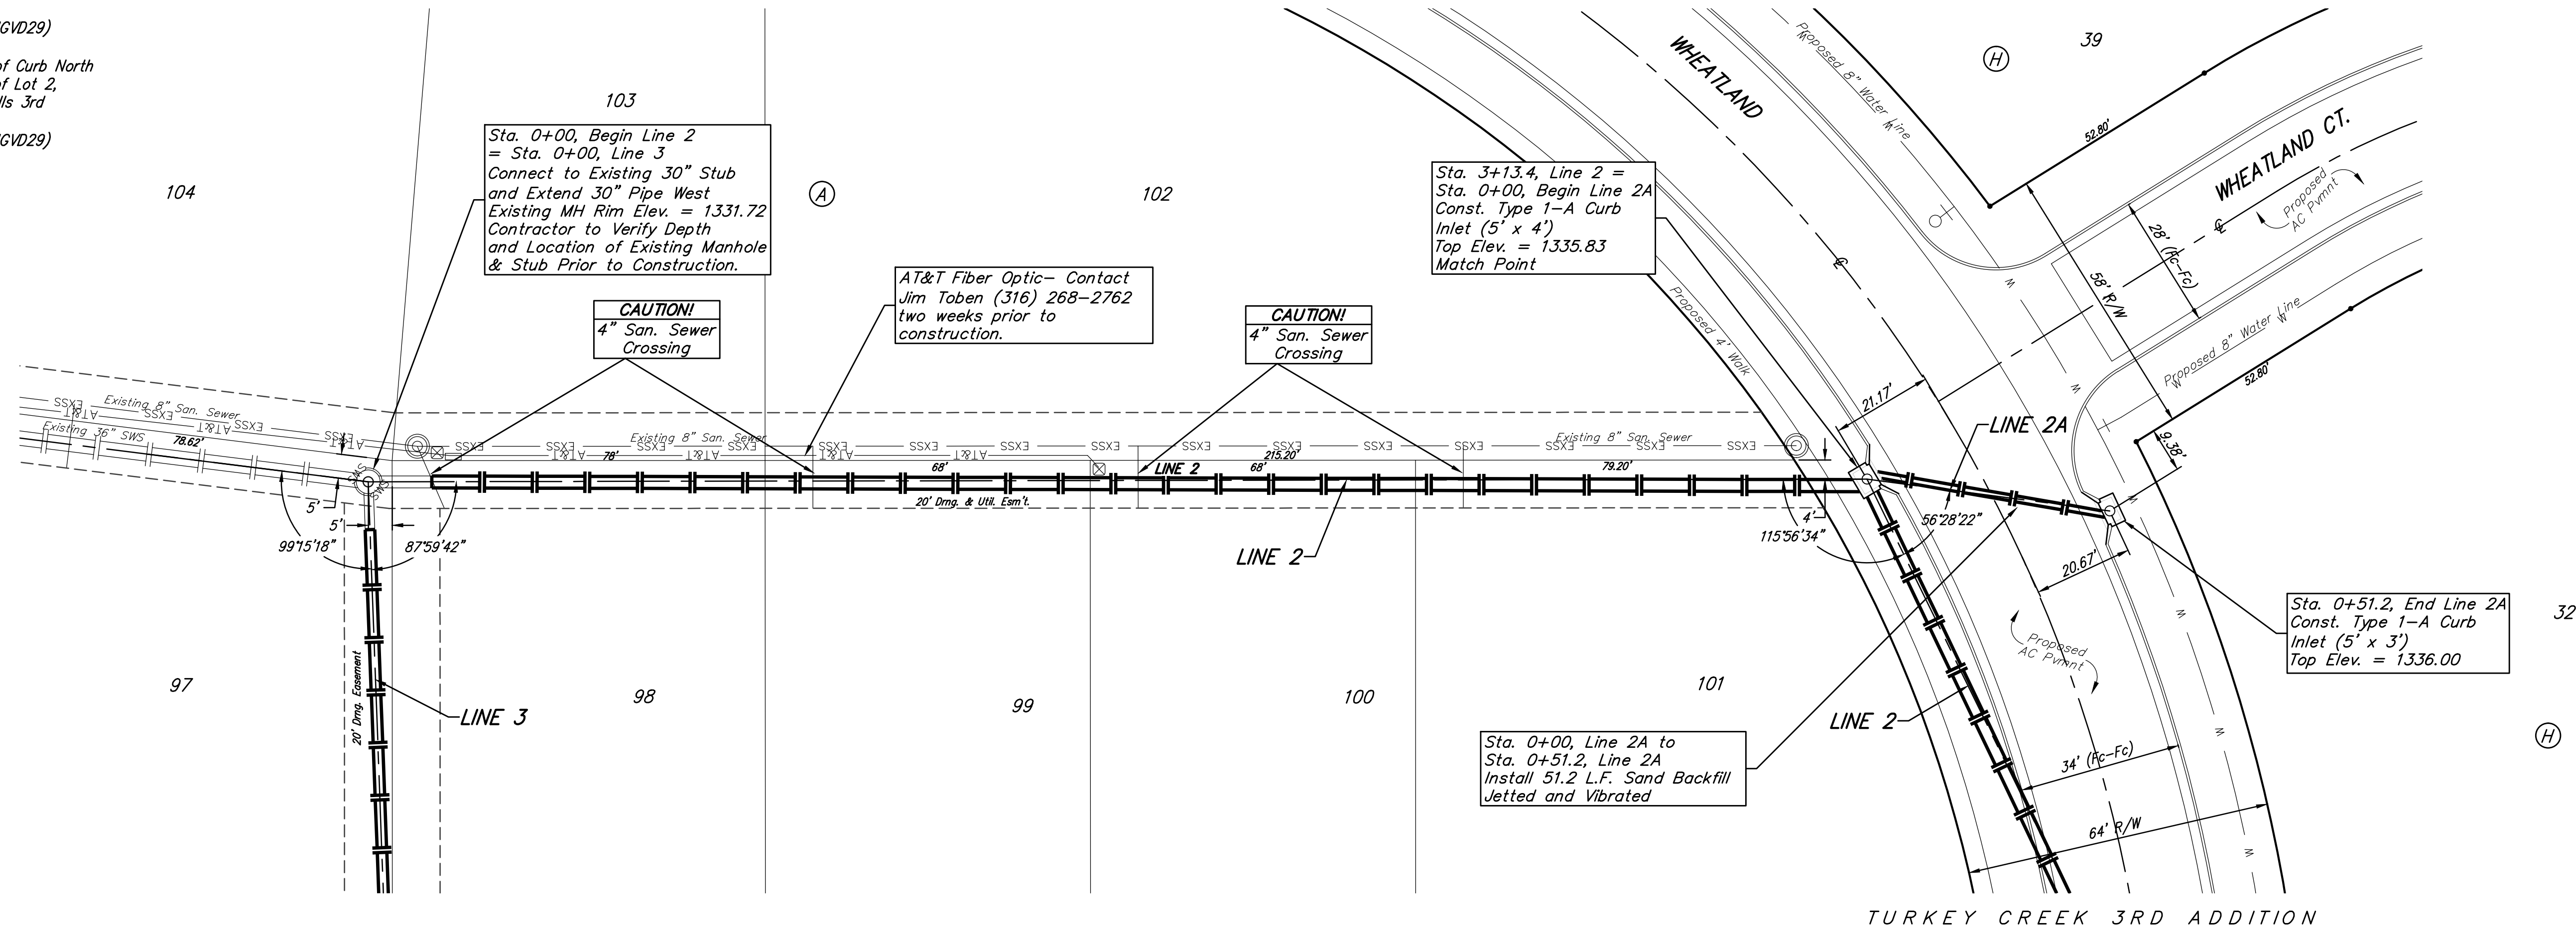

		Turkey Creek 3rd Addition - Phase 3A	
		LINE 2 & LINE 2A	
Storm Water Sewer Improvements		Baughman Company, P.A. 315 Ellis St. Wichita, KS 67211 P 316-262-7271 F 316-262-0149 ENGINEERING SURVEYING PLANNING LANDSCAPE ARCHITECTURE	
PROJECT NUMBER 472-84488	DESIGN AEG	DRAWN JAK	DATE 1/26/16
REVISIONS:	APPROVED	SCALE Noted	SHEET
		14 OF 38	