

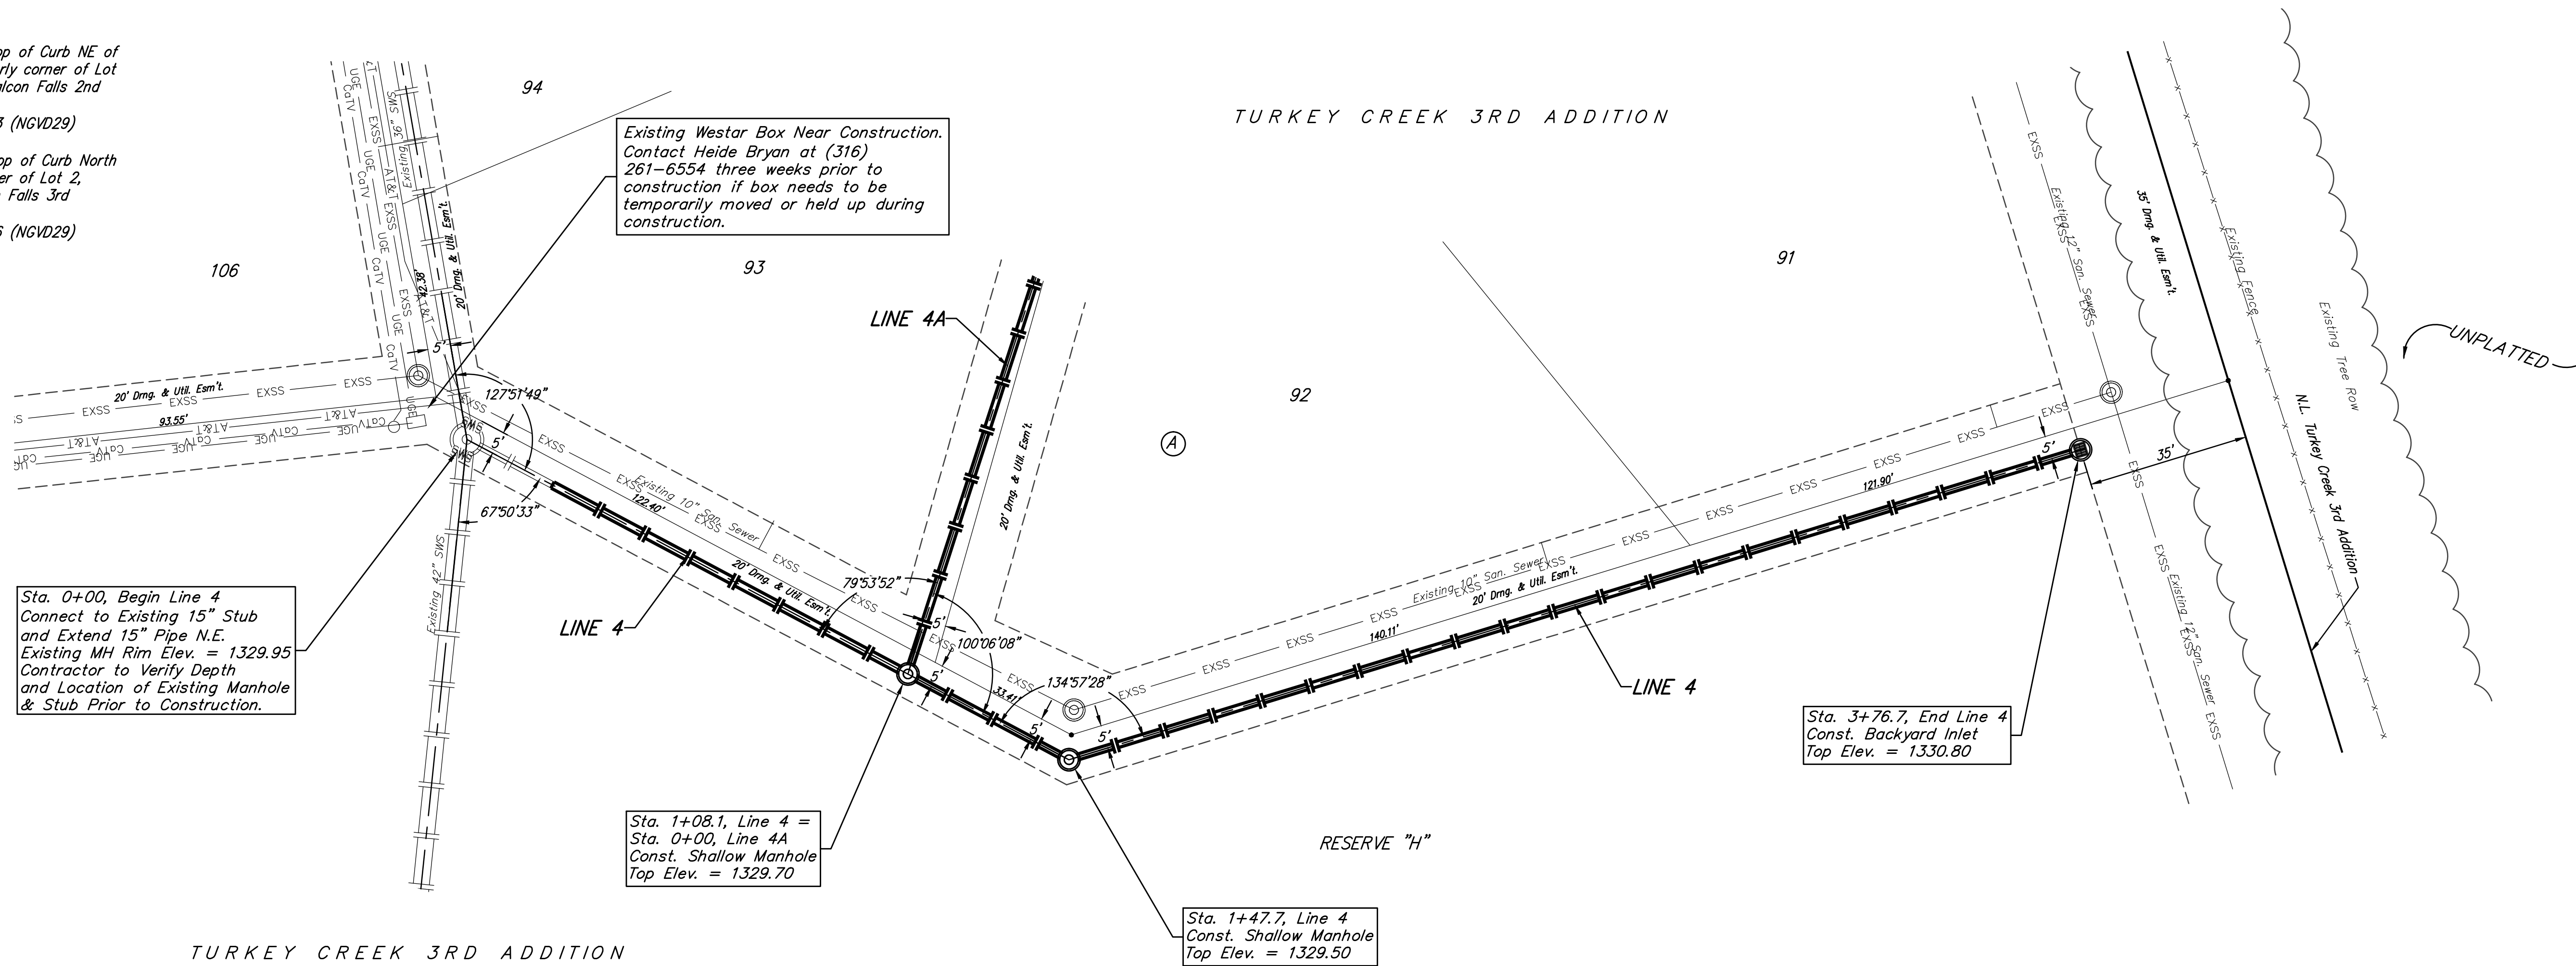


BENCHMARKS:
 BM #1: "□" Top of Curb NE of the most easterly corner of Lot 28, Block E, Falcon Falls 2nd Addition
 Elev. = 1361.23 (NGVD29)
 BM #2: "□" Top of Curb North of the NE corner of Lot 2, Block D, Falcon Falls 3rd Addition
 Elev. = 1351.76 (NGVD29)

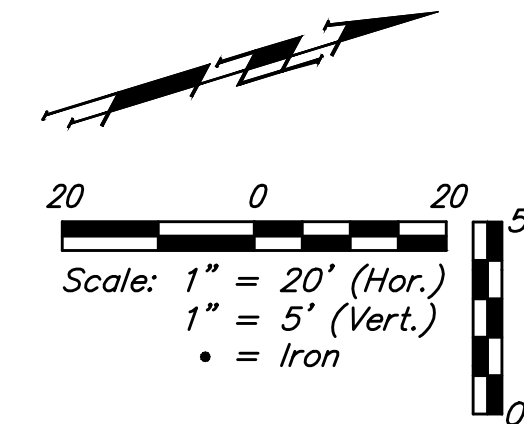

TURKEY CREEK 3RD ADDITION

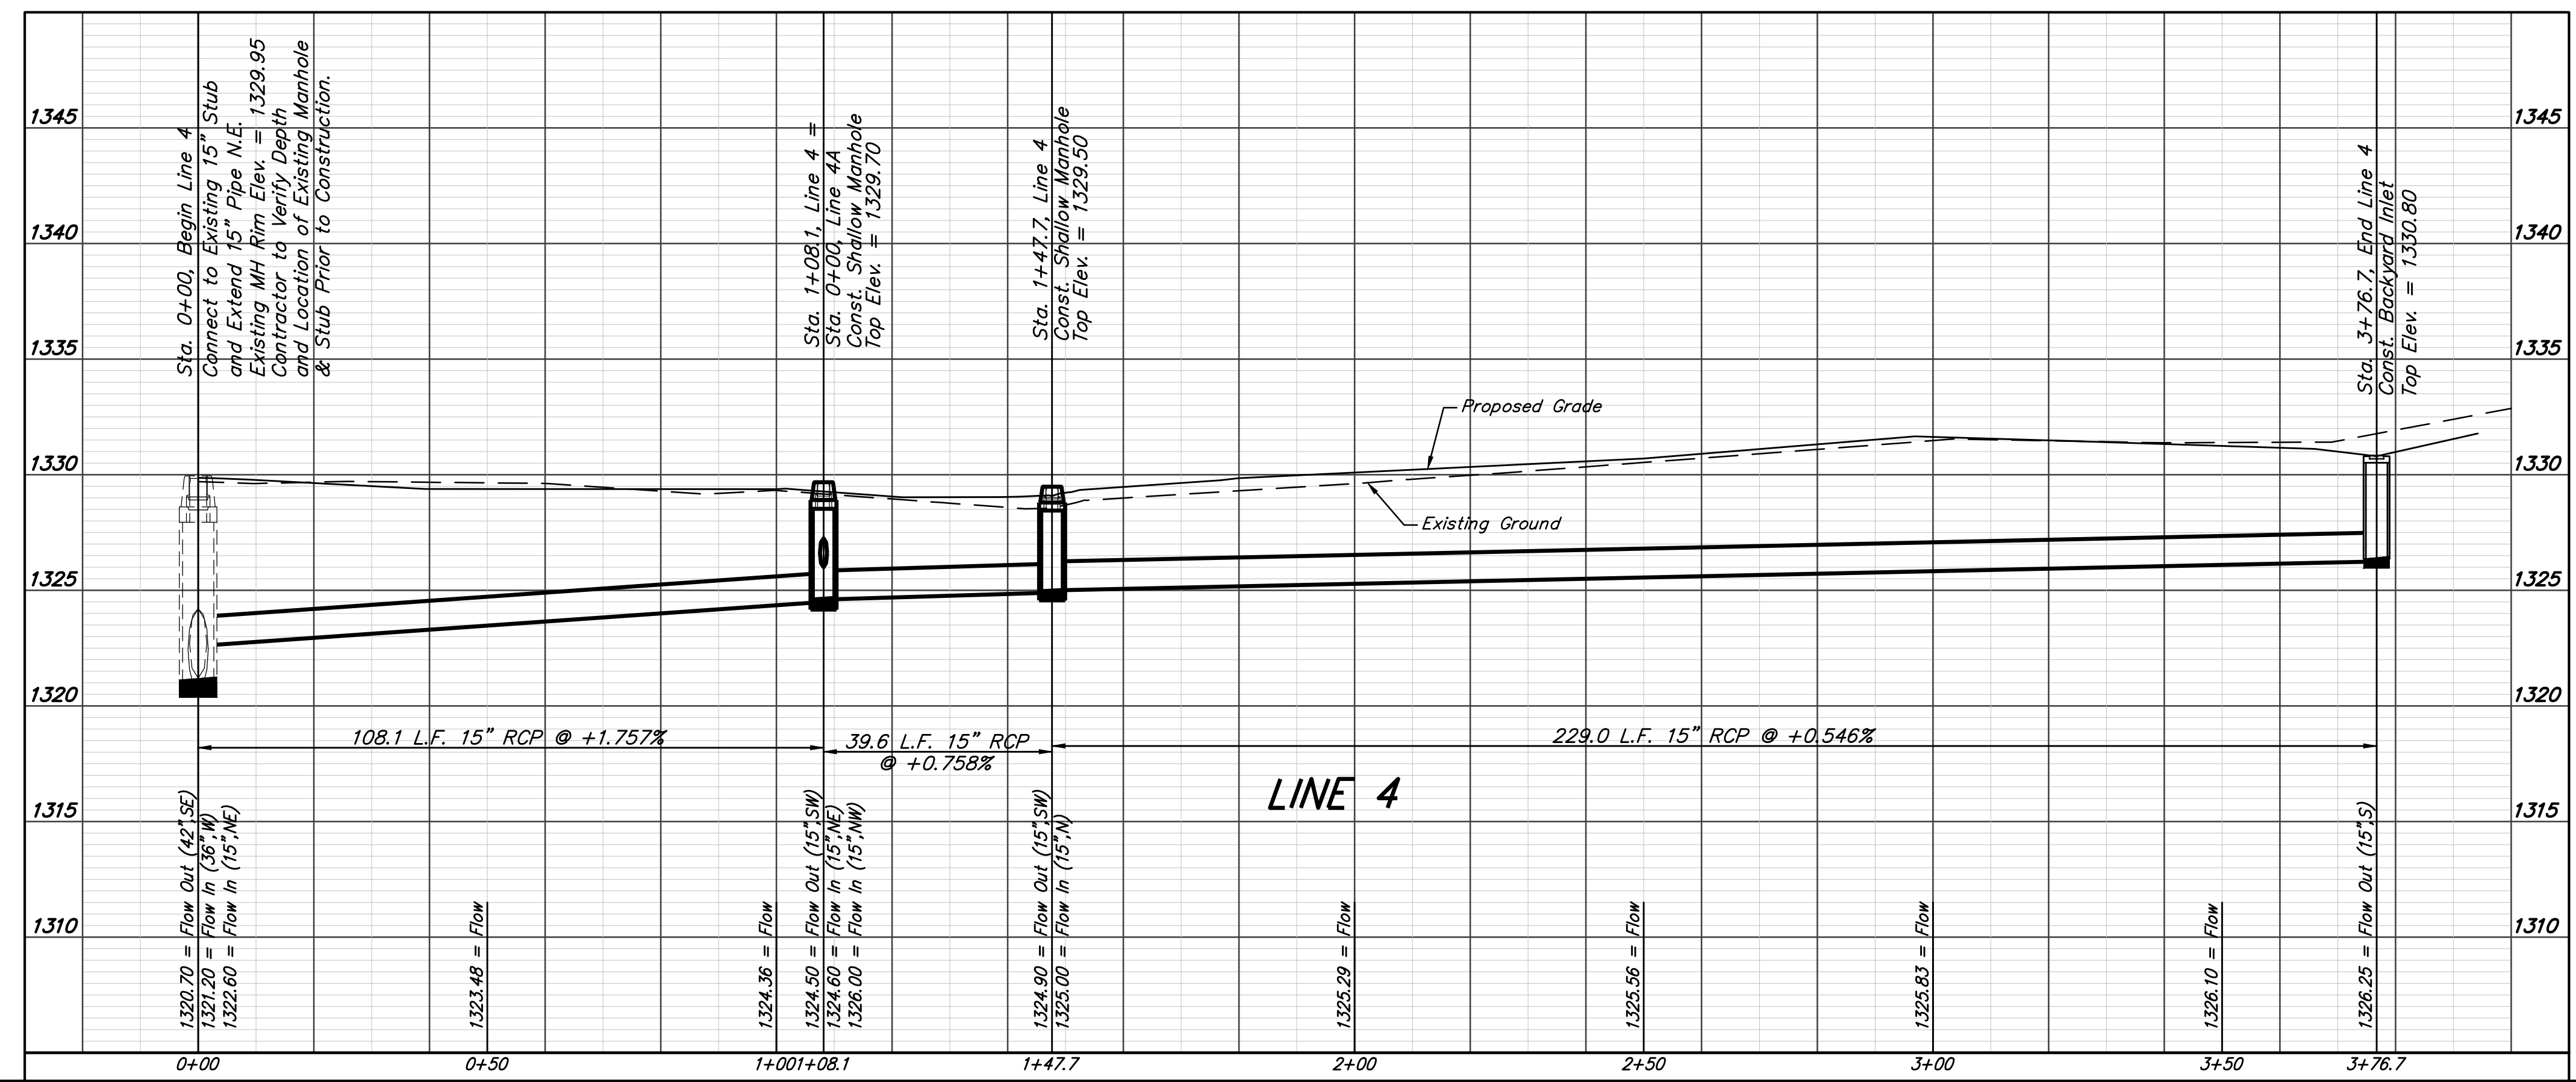

		Turkey Creek 3rd Addition - Phase 3A		
		LINE 4 Storm Water Sewer Improvements		
Baughman Company, P.A. 315 Ellis St. Wichita, KS 67211 P 316-262-7271 F 316-262-0149 ENGINEERING SURVEYING PLANNING LANDSCAPE ARCHITECTURE		PROJECT NUMBER 472-84488	DESIGN AEG	DRAWN JAK
REVISIONS:		APPROVED	DATE 1/26/16	SCALE Noted
				SHEET 19 OF 38