



F:\Projects\Projects 4500-4599\45317 (Mosley and Rock Island - Old Town)\45317 Landscape Base.dwg

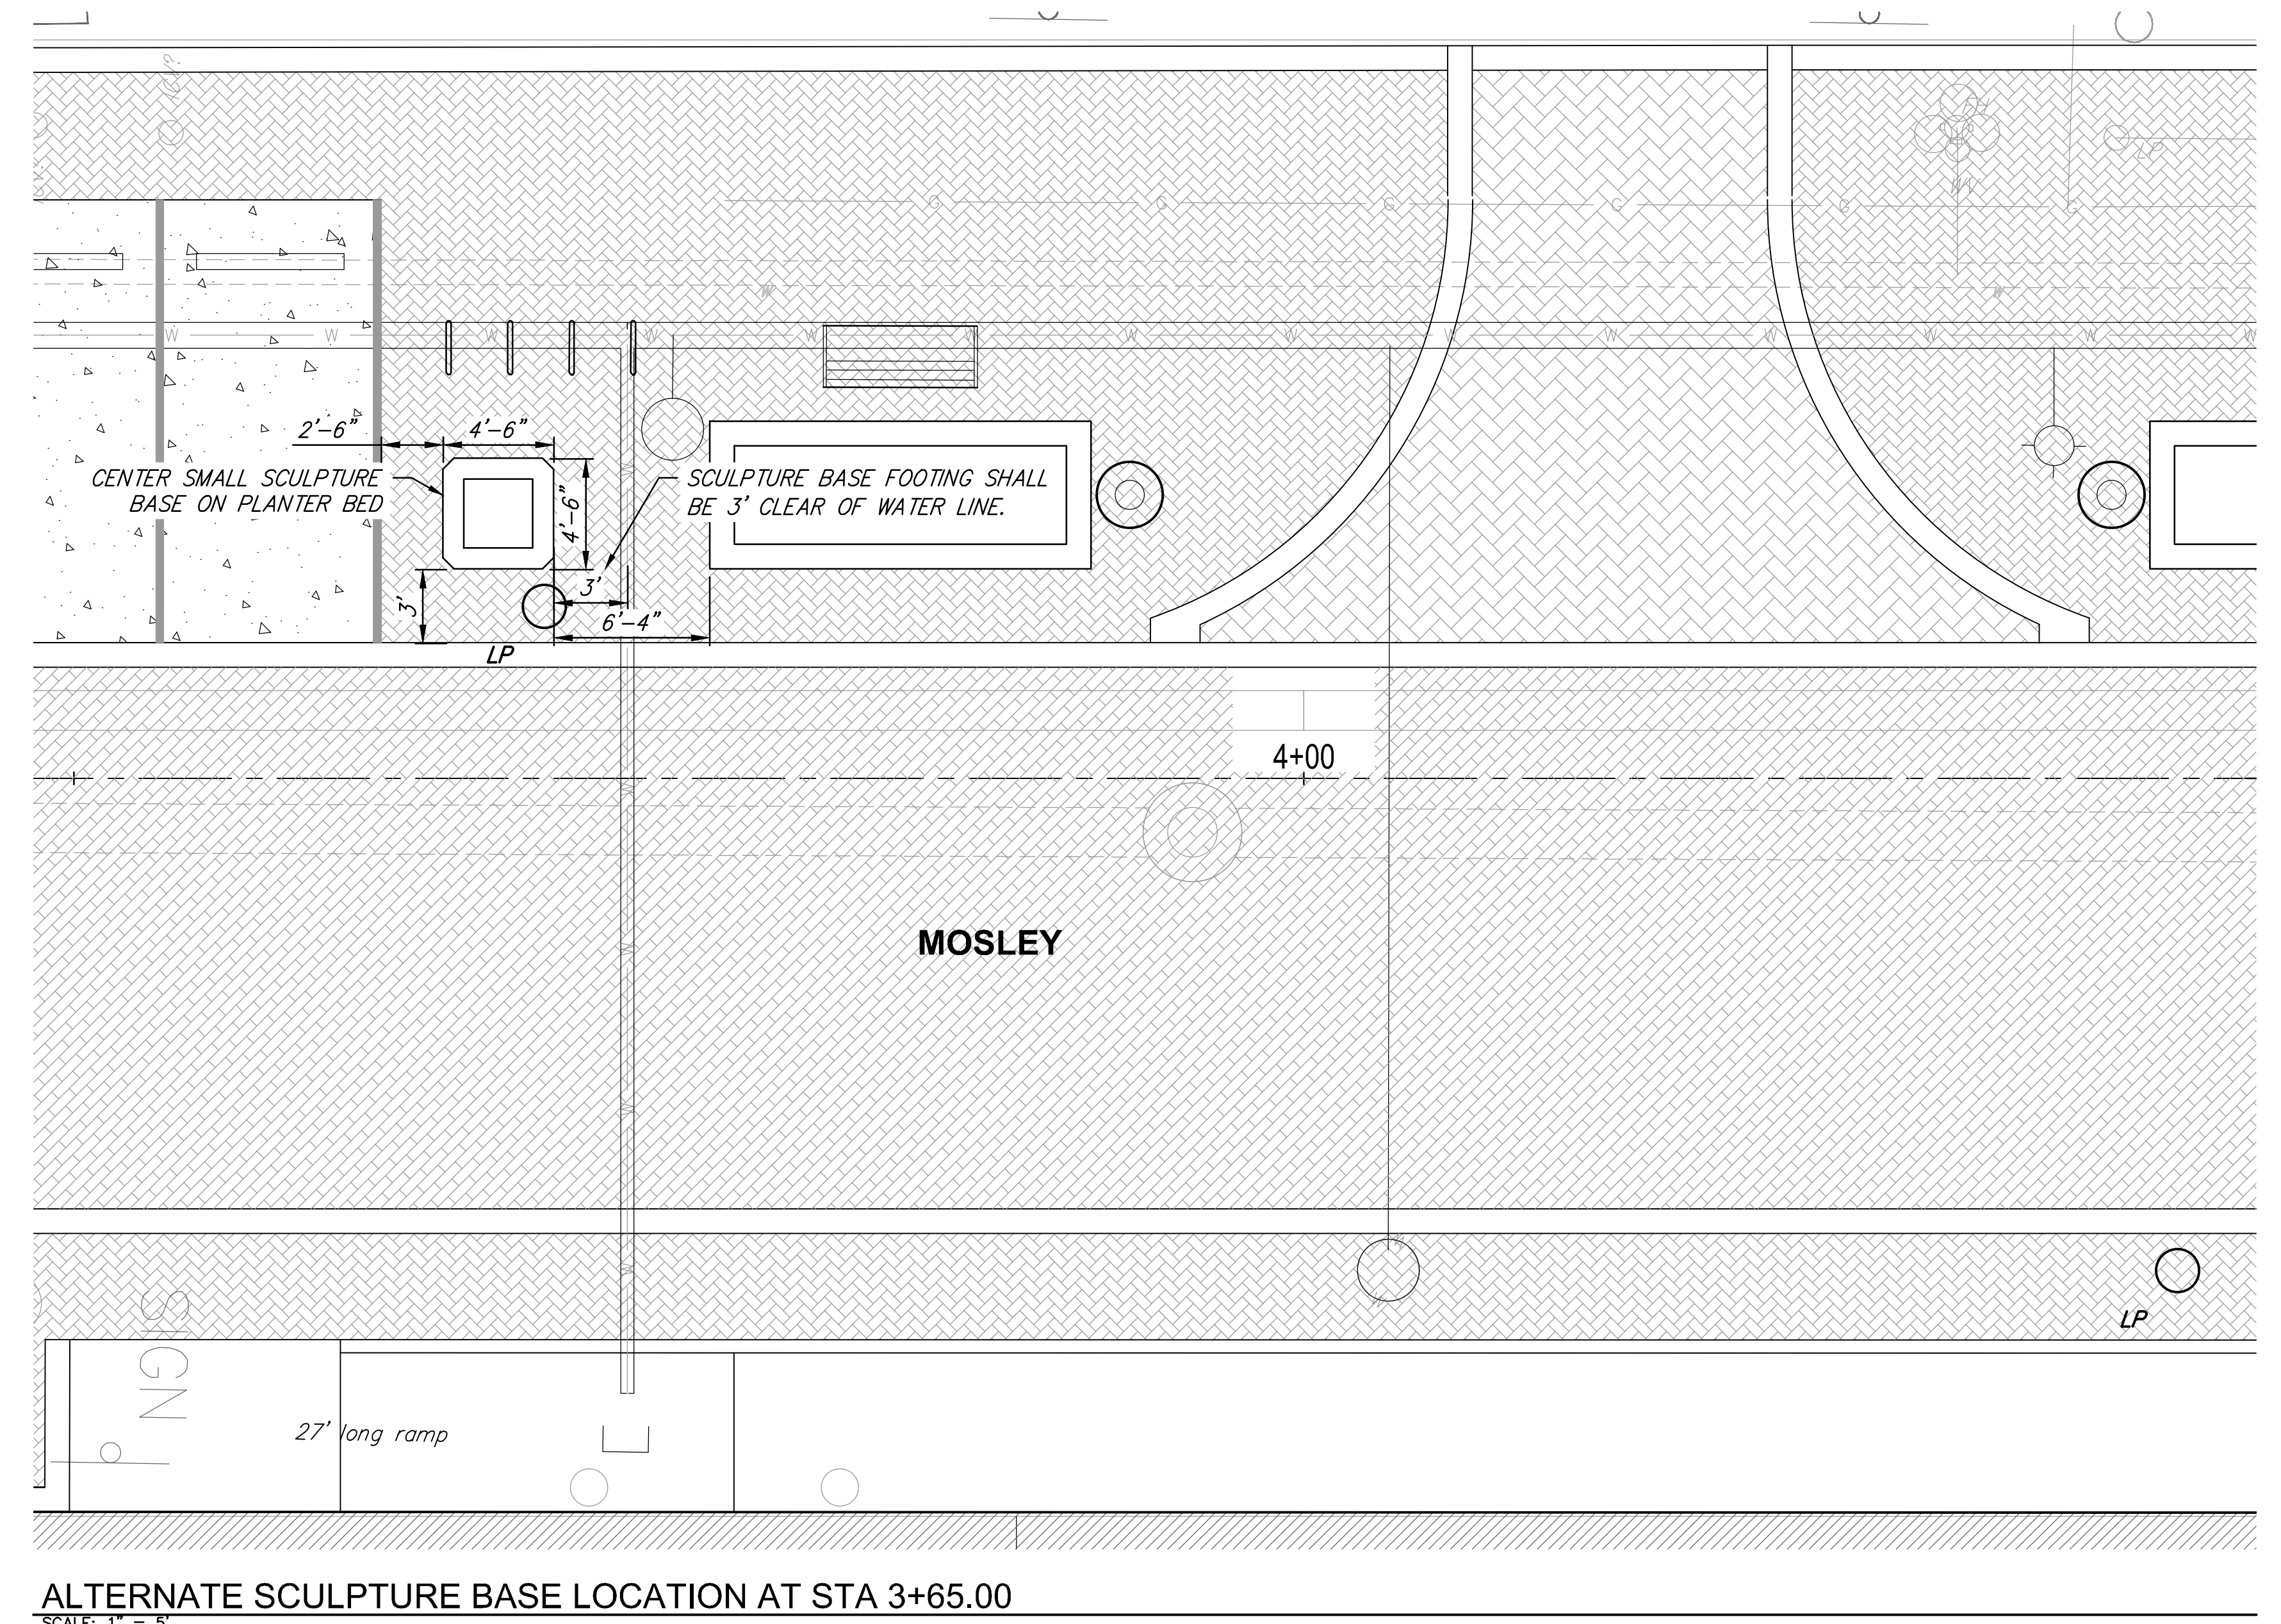

NOTE: IF ALTERNATE #4 IS ACCEPTED, SCULPTURE BASE AT STA 7+35.57 SHALL BE BUILT AT STA 3+65.00 AS INDICATED ON THIS PAGE.

ALTERNATE SCULPTURE BASE LOCATION AT STA 3+65.00
SCALE: 1" = 5'

MOSLEY & ROCK ISLAND ALT 4 - Old Town Arch		DATE Dec. 2, 2015
 RUGGLES & BOHM <small>ENGINEERING SURVEYING LANDSCAPE ARCHITECTURE GOVERNMENT</small> <small>924 NORTH MAIN WICHITA, KANSAS 67203 P (316) 264-8008 F (316) 264-4621 WWW.RBKANSAS.COM</small>		DESIGN BT/DK
		DRAWN DK
PROJECT NUMBER 472-85915	RB JOB NO. 4531T	DIWG. SCALE ...
DRAWING FILE 4531T Landscape Base [ALT 4 - Old Town Arch]		SHEET 59
		OF 59