




355 N. Rock Island Ave.
 Owner: Old Town Housing Partners LP
 P.O. Box 410417
 Kansas City, MO 64141-0417

* Existing wrought iron fence at 340 N. Mosley may be removed as necessary for construction. Any fence removed for construction shall be turned over to the property owner.

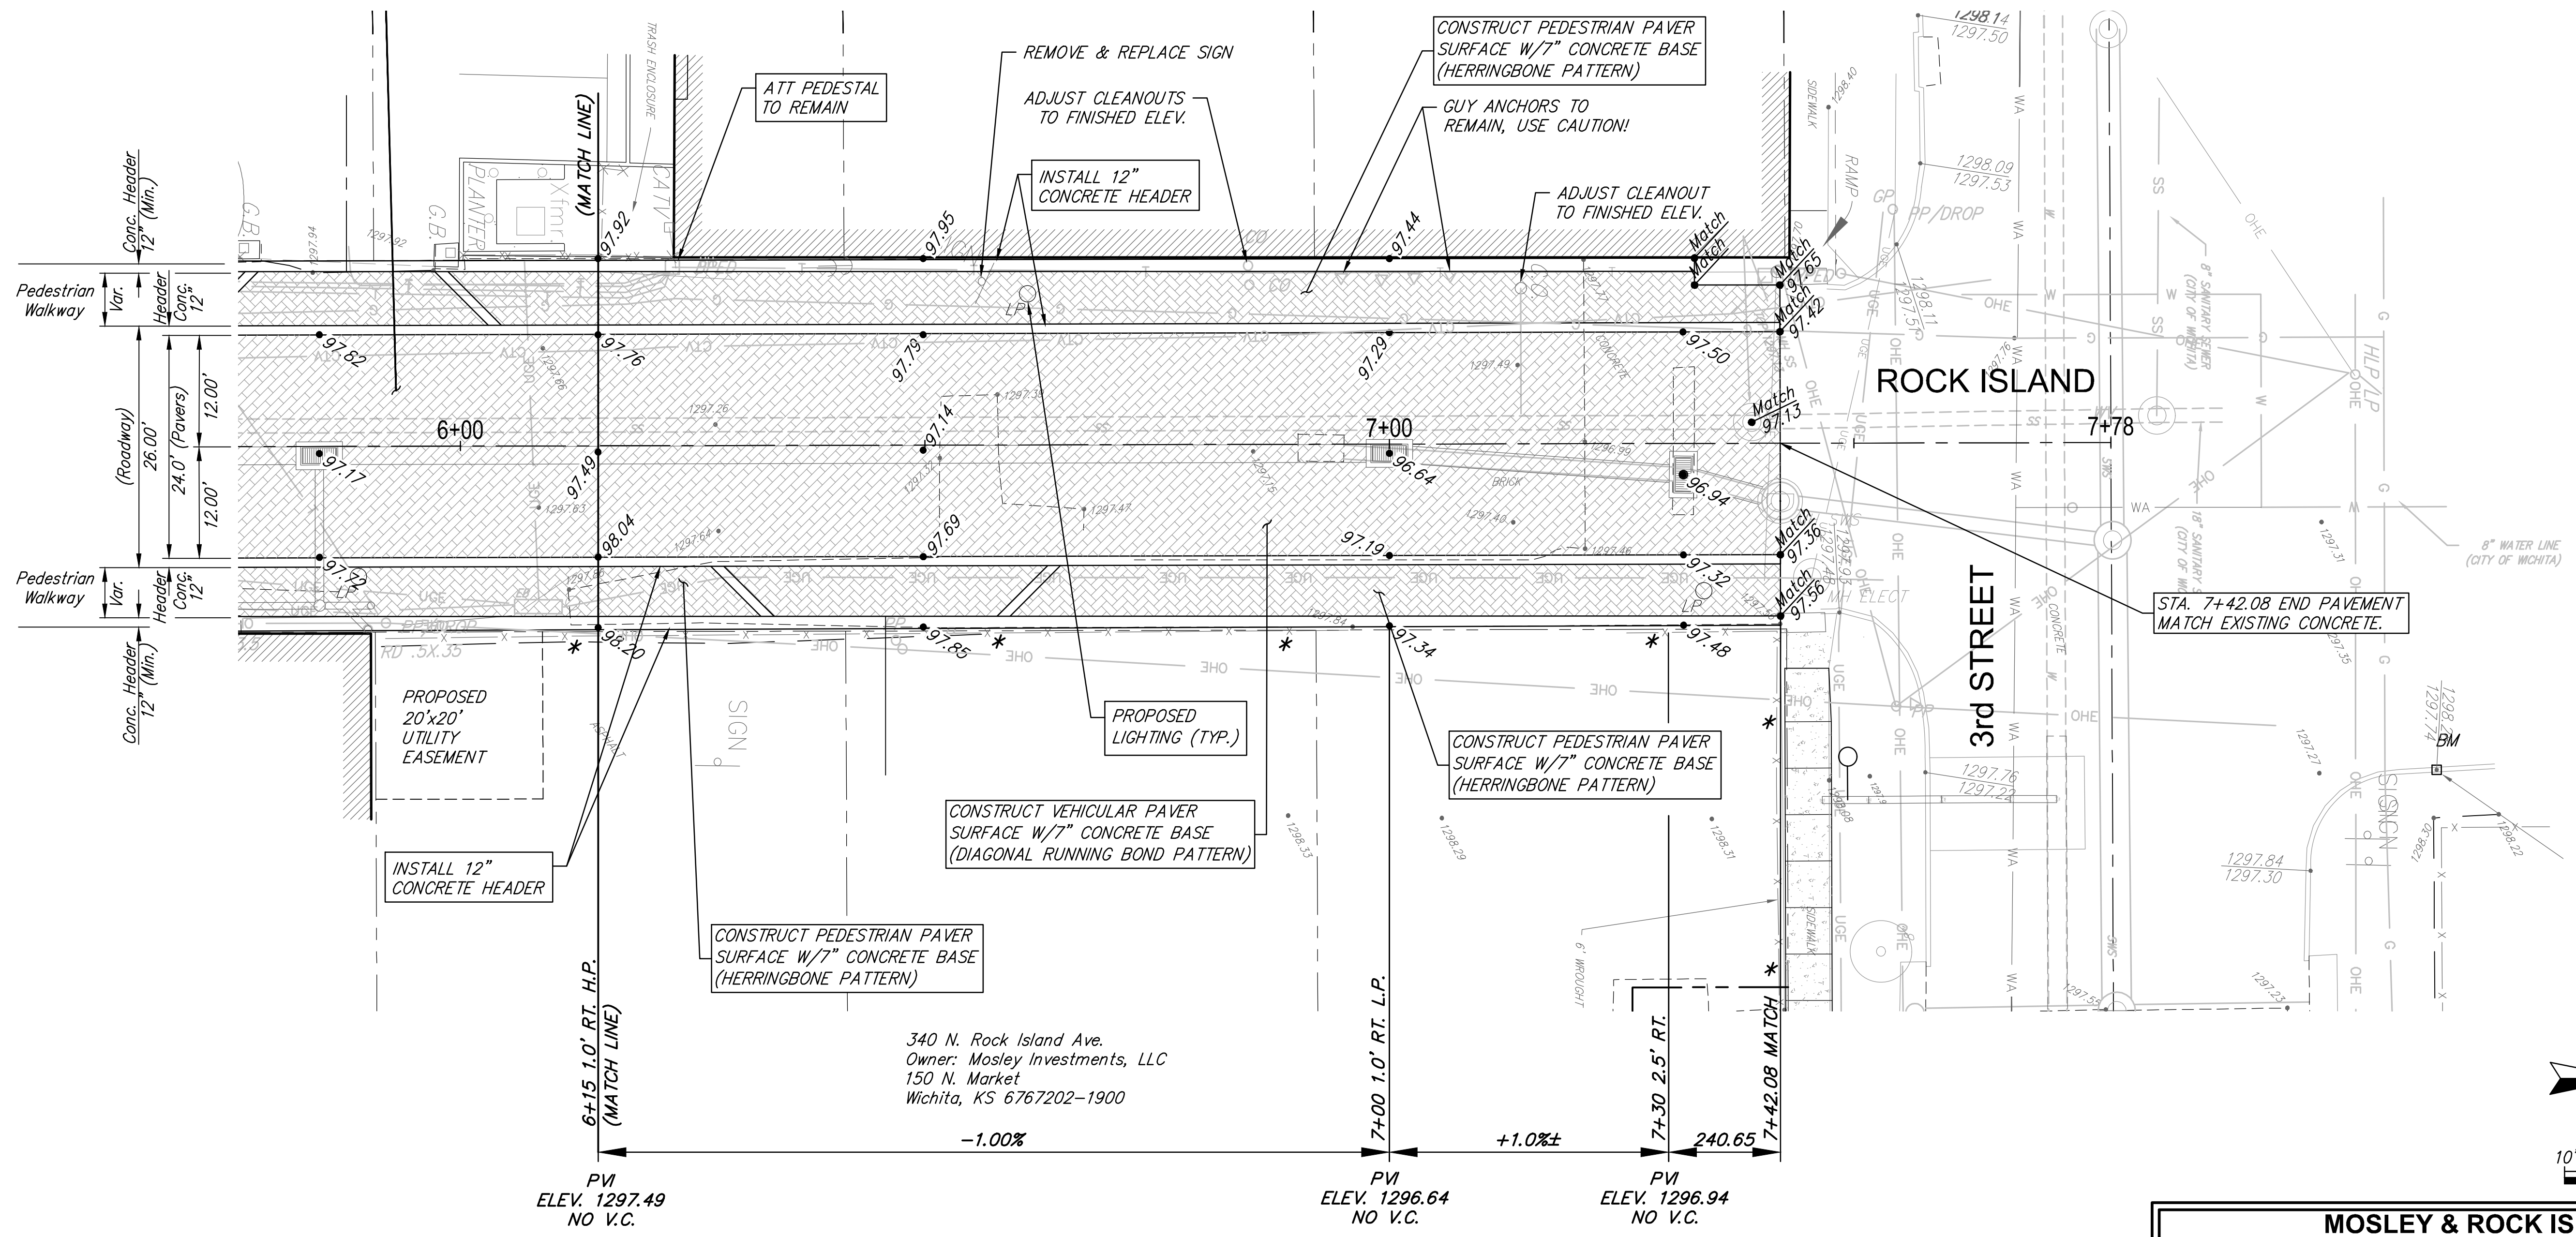

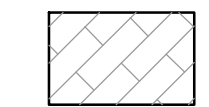

340 N. Rock Island Ave.
 Owner: Mosley Investments, LLC
 150 N. Market
 Wichita, KS 6767202-1900

-  Area of Street Pavers
-  Area of Pedestrian Walkway Pavers

F:\Projects\Projects 4500-4599\4531T (Mosley and Rock Island - Old Town)\4531T Engineering Base.dwg

(c) Copyright 2015, Ruggles & Bohm, P.A.

MOSLEY & ROCK ISLAND		Rock Island Paving-3	
			DATE Dec. 2, 2015
	ENGINEERING SURVEYING LANDSCAPE ARCHITECTURE GOVERNMENT 924 NORTH MAIN WICHITA, KANSAS 67203 P (316) 264-8008 F (316) 264-4621 WWW.RUGGLESANDBOHM.COM		DESIGN KWL/TR
PROJECT NUMBER 472-85915	RUGGLES & BOHM JOB NO. 4531T	DWG. SCALE 1" = 20'	DRAWN DS
DRAWING FILE 4531T Engineering Base [Rock Island Paving-3]			REVIEW 9-25-2015
			SHEET 8
			OF 59