
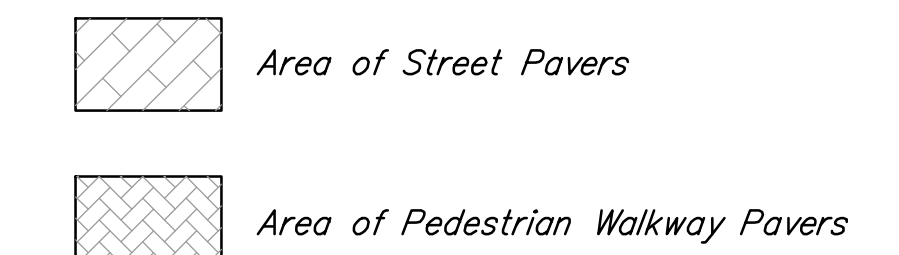
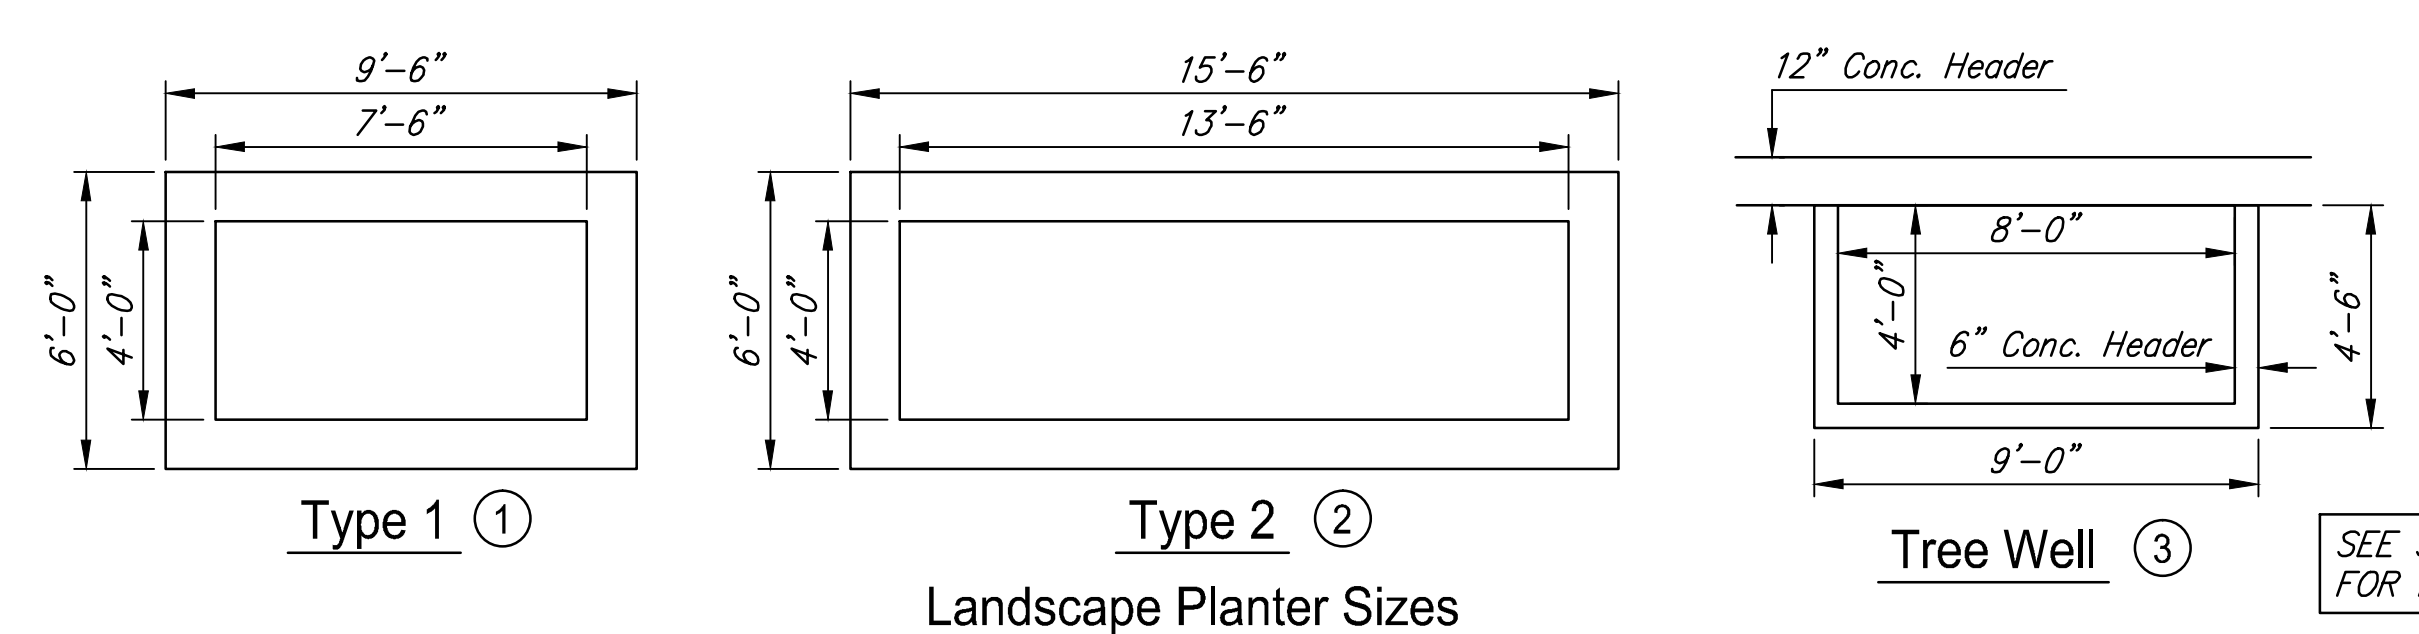


Courtyard Marriott  
 820 E. 2nd Street  
 Tenant: Ashford Properties  
 14185 Dallas parkway, Suite 1100  
 Dallas, Texas 75254  
 Owner: City of Wichita  
 455 N. Main  
 Wichita, KS 67202

Courtyard Marriott  
 900 E. 2nd Street  
 Tenant: Ashford Properties  
 14185 Dallas parkway, Suite 1100  
 Dallas, Texas 75254  
 Owner: City of Wichita  
 455 N. Main  
 Wichita, KS 67202

312 N. Mosley  
 Owner: Mosley Investments, LLC  
 150 N. Market  
 Wichita, KS 67202

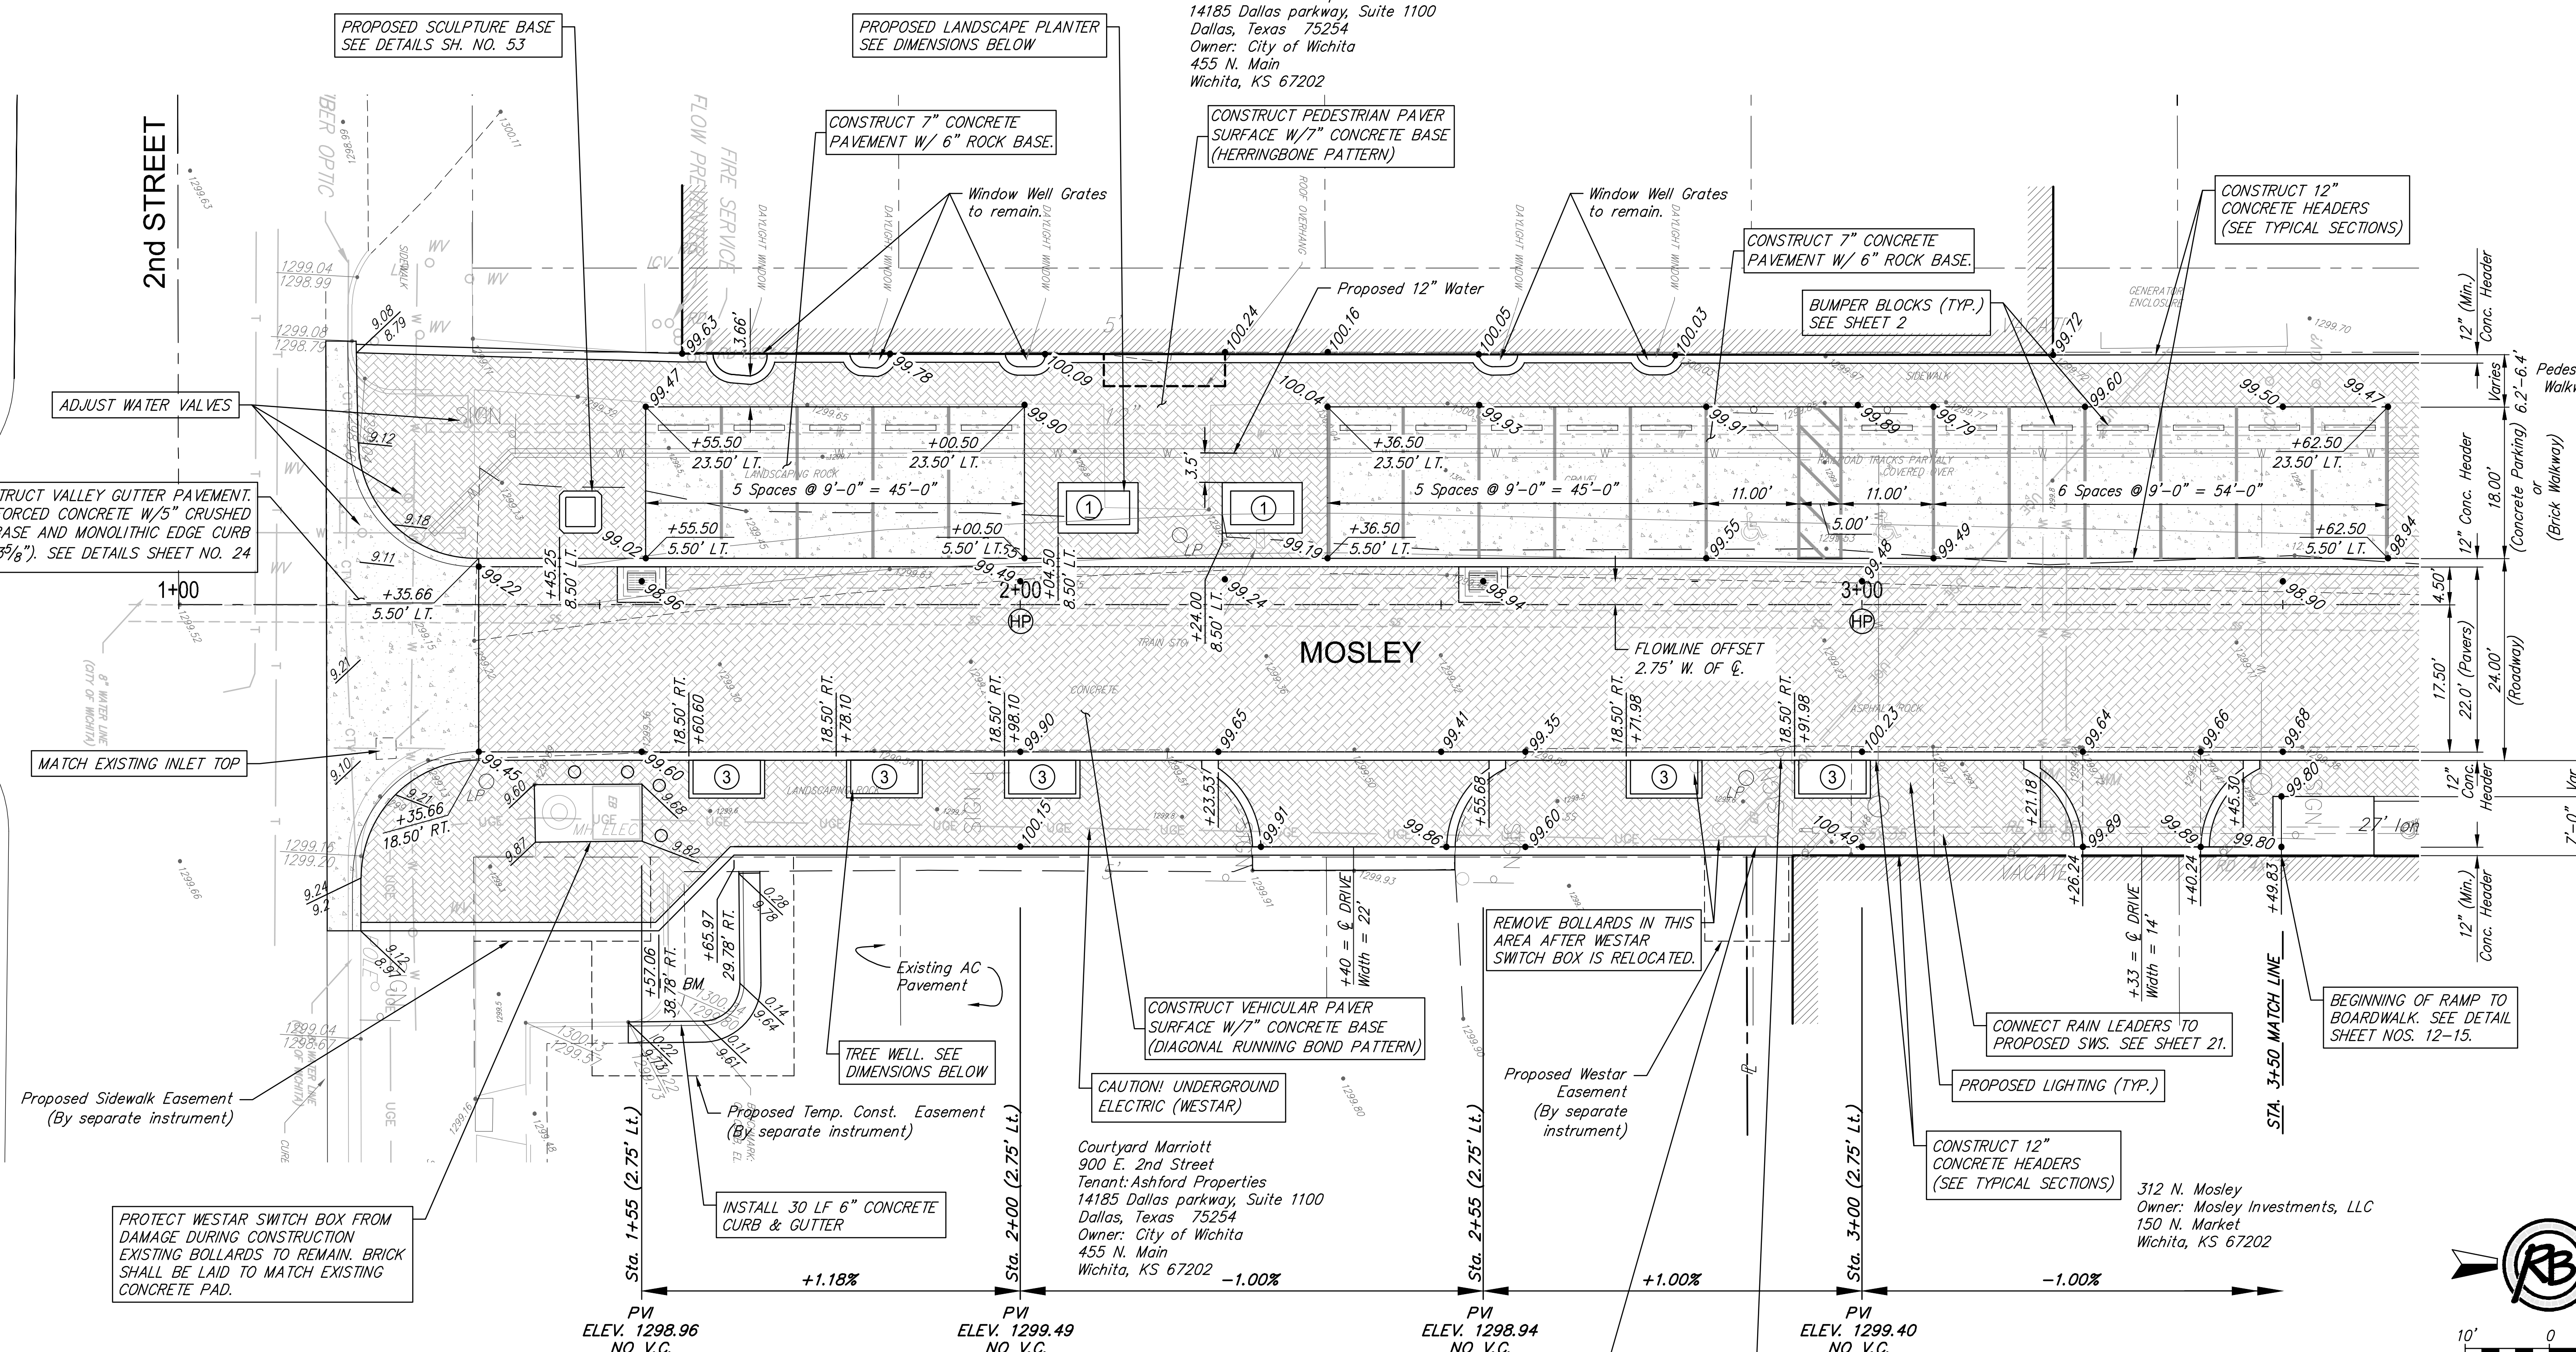

<b>MOSLEY &amp; ROCK ISLAND</b> <b>Mosley-Paving 1</b>	
	<b>RUGGLES &amp; BOHM</b> <small>ENGINEERING   SURVEYING   LANDSCAPE ARCHITECTURE   GOVERNMENT</small> <small>224 NORTH MAIN WICHITA, KANSAS 67203 P (316) 264-8008 F (316) 264-4621 WWW.RB-KANSAS.COM</small>
<small>PROJECT NUMBER</small> <b>472-85915</b>	<small>DATE</small> <b>Dec. 2, 2015</b>
<small>DRAWING FILE</small> <b>4531T Engineering Base [Mosley-Paving 1]</b>	<small>DESIGN</small> <b>KWL/TR</b>
<small>DWG. SCALE</small> <b>1" = 20'</b>	<small>DRAWN</small> <b>DS</b>
<small>SHEET</small> <b>9</b>	<small>REVIEW</small> <b>9-25-2015</b>
<small>OF</small> <b>59</b>	

F:\Projects\Projects 4500-4599\4531T [Mosley and Rock Island - Old Town]\4531T Engineering Base.dwg