
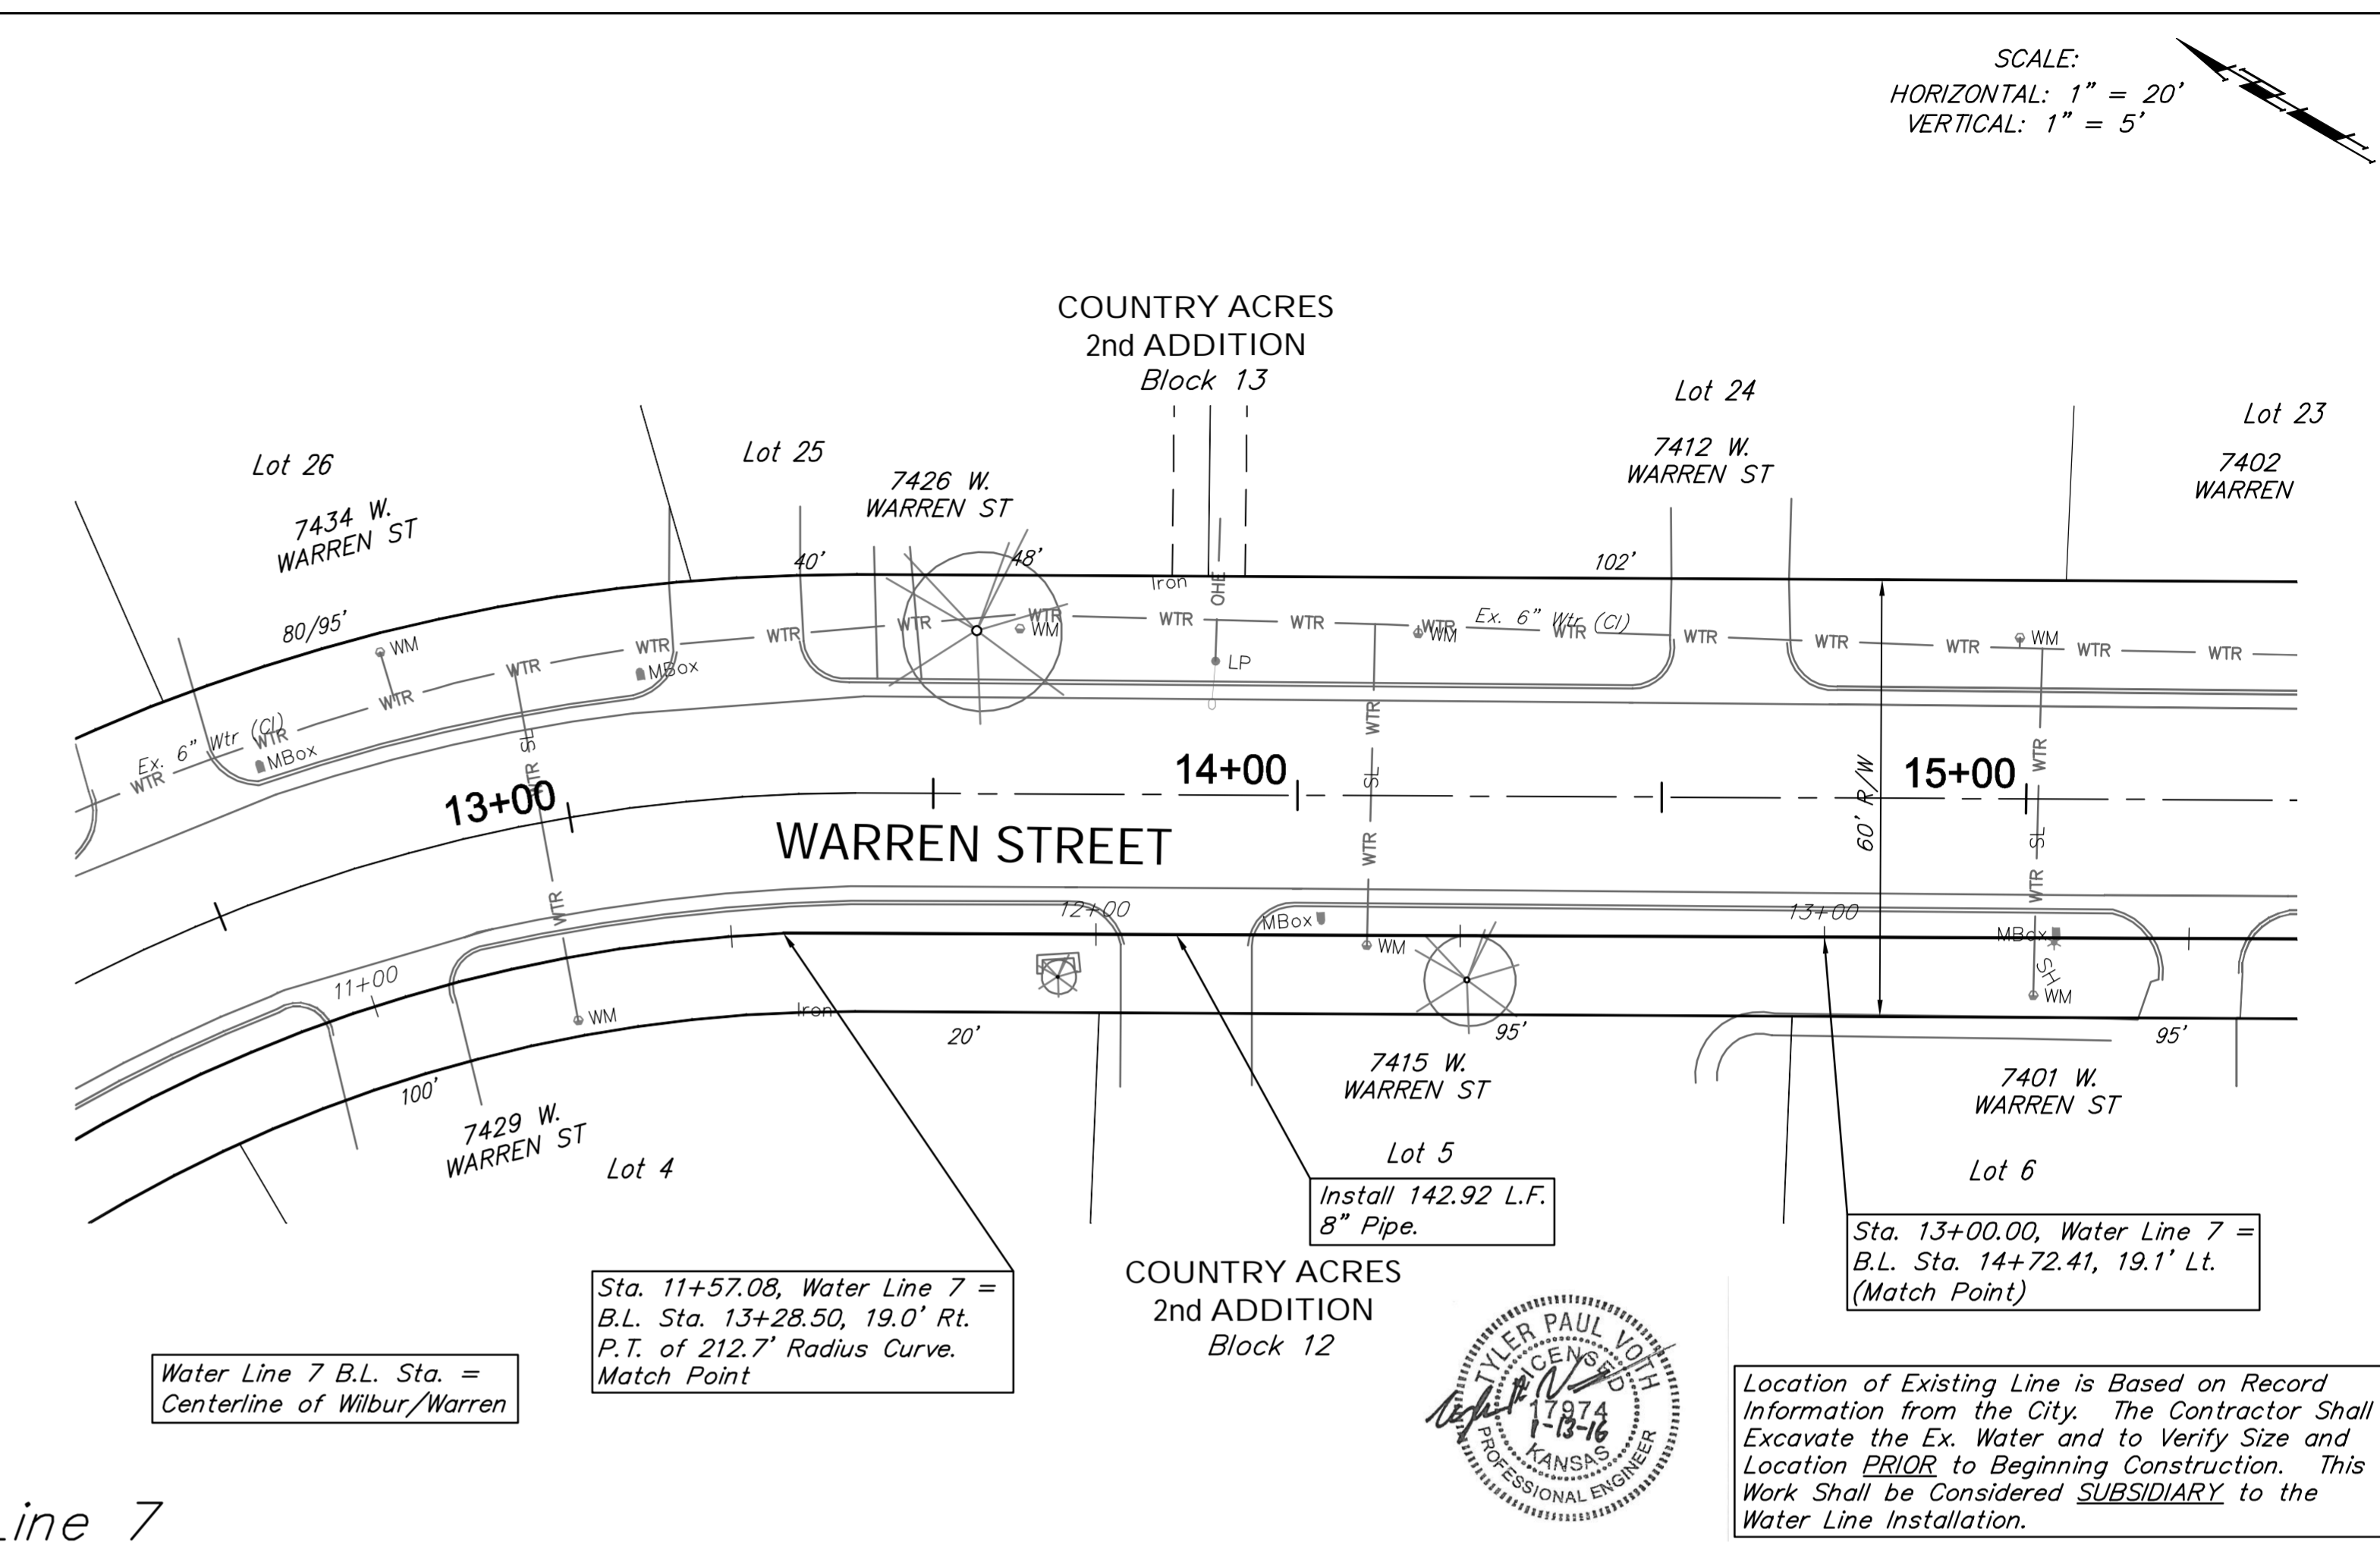



SCALE:  
HORIZONTAL: 1" = 20'  
VERTICAL: 1" = 5'

SCALE:  
HORIZONTAL: 1" = 20'  
VERTICAL: 1" = 5'

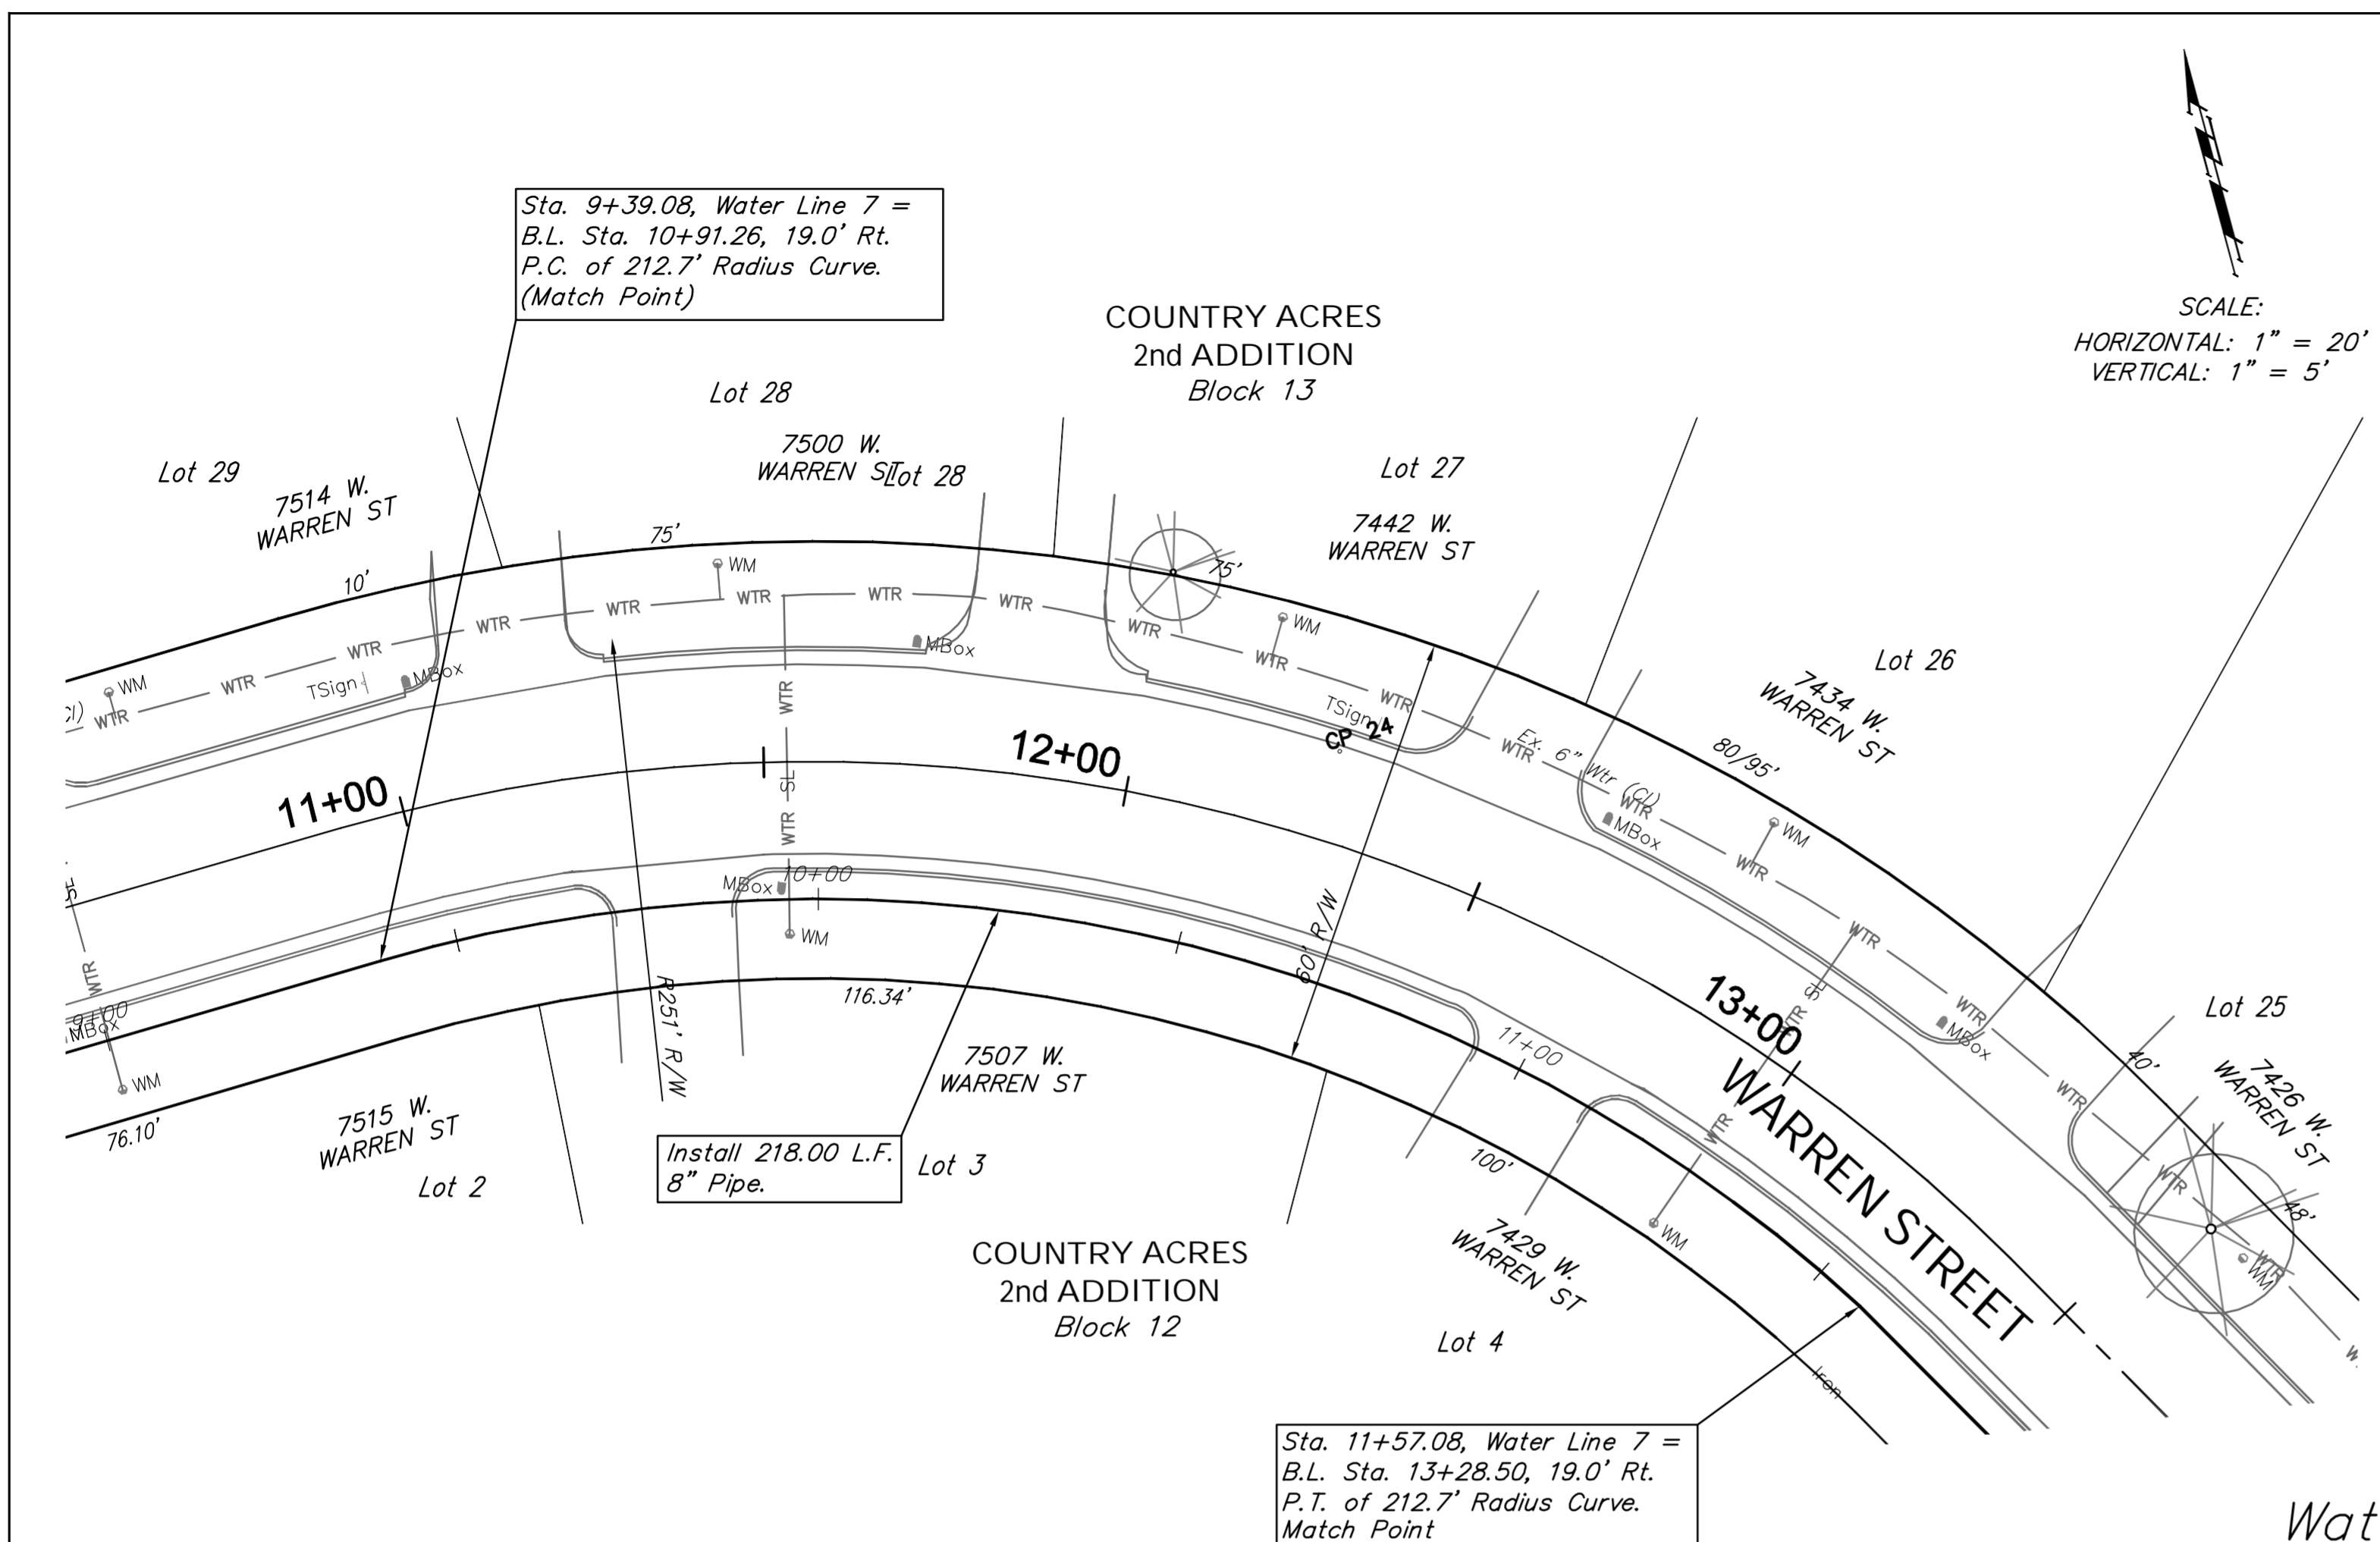

Water Line 7

Location of Existing Line is Based on Record Information from the City. The Contractor Shall Excavate the Ex. Water and to Verify Size and Location PRIOR to Beginning Construction. This Work Shall be Considered SUBSIDIARY to the Water Line Installation.

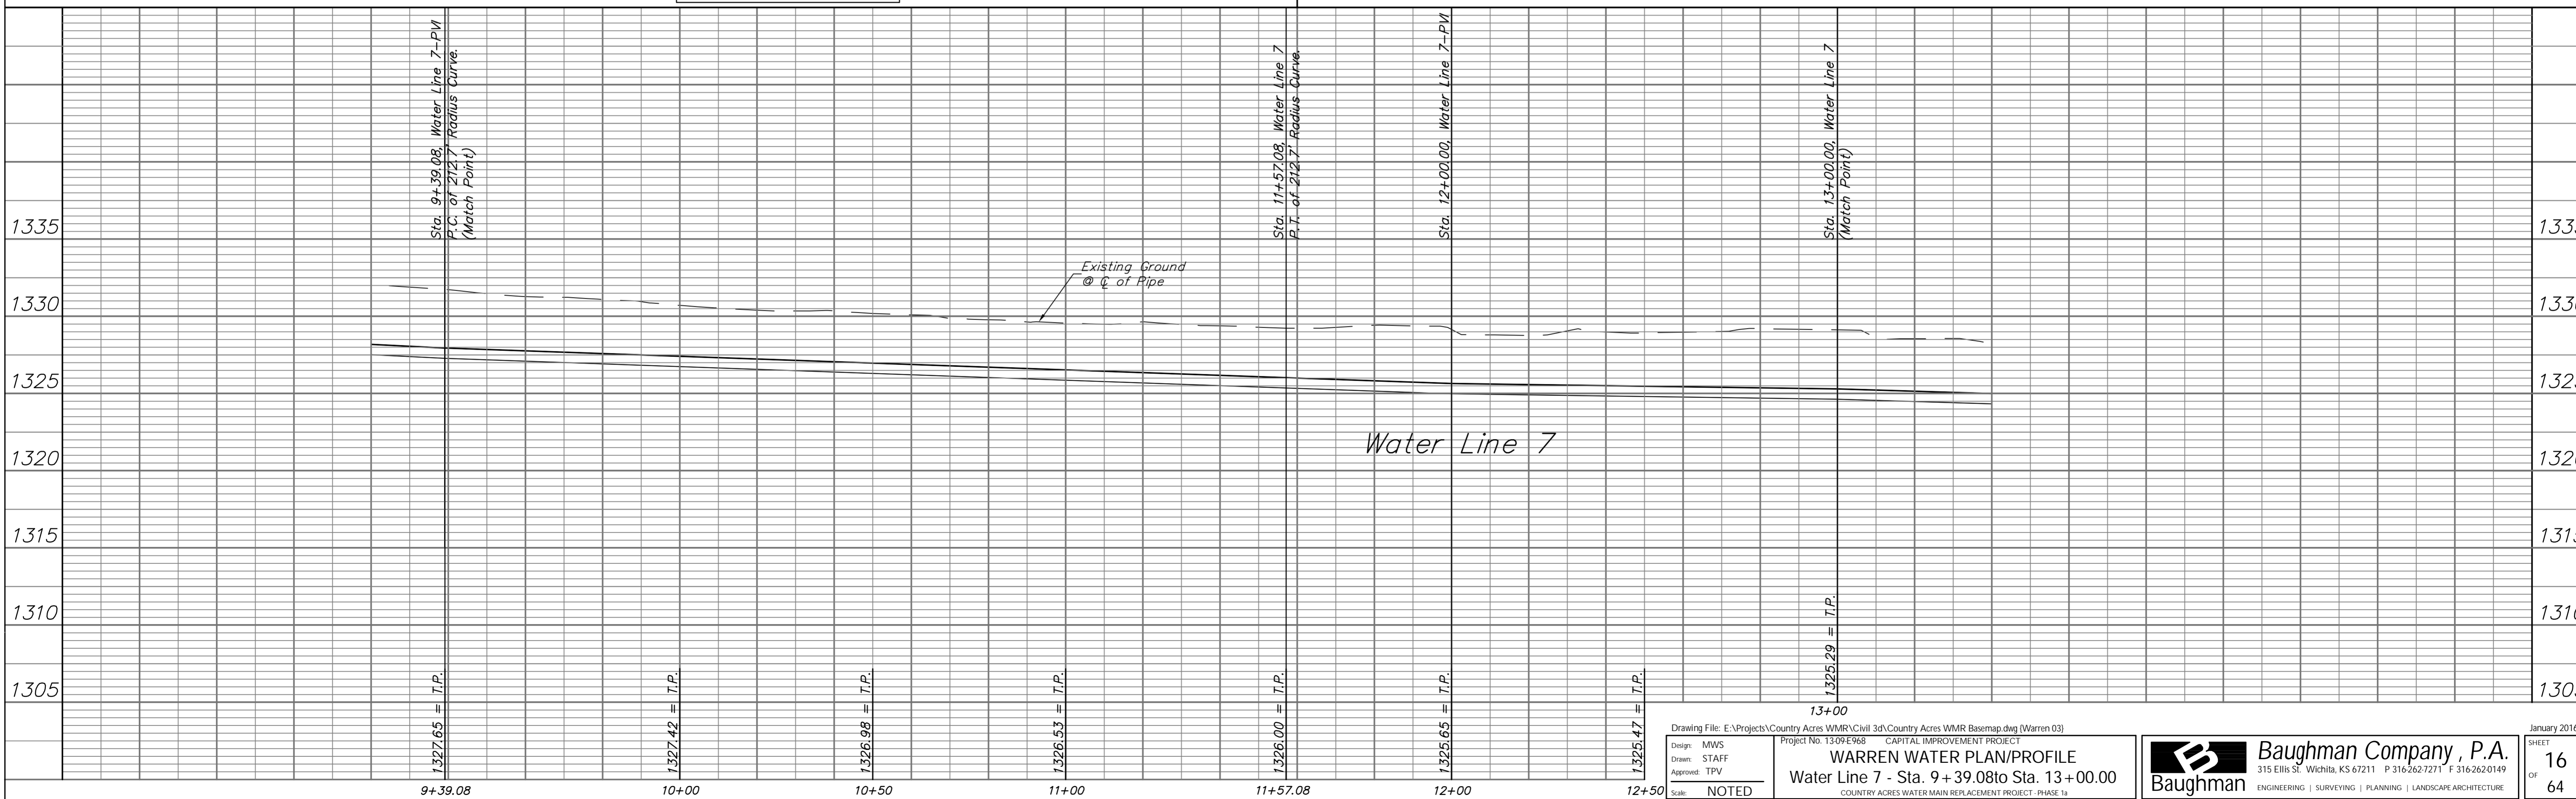

Drawing File: E:\Projects\Country Acres WMR\Civil 3d\Country Acres WMR Basecamp.dwg (Warren 03)  
Project No. 1309E968 CAPITAL IMPROVEMENT PROJECT  
Design: MWS  
Drawn: STAFF  
Approved: TPV  
Scale: NOTED  
WARREN WATER PLAN/PROFILE  
Water Line 7 - Sta. 9+39.08 to Sta. 13+00.00  
COUNTRY ACRES WATER MAIN REPLACEMENT PROJECT - PHASE 1a

**Baughman Company, P.A.**  
315 Ellis St., Wichita, KS 67211 P 316-262-7271 F 316-262-0149  
ENGINEERING | SURVEYING | PLANNING | LANDSCAPE ARCHITECTURE

January 2016  
SHEET 16 OF 64