



SCALE:
HORIZONTAL: 1" = 20'
VERTICAL: 1" = 5'

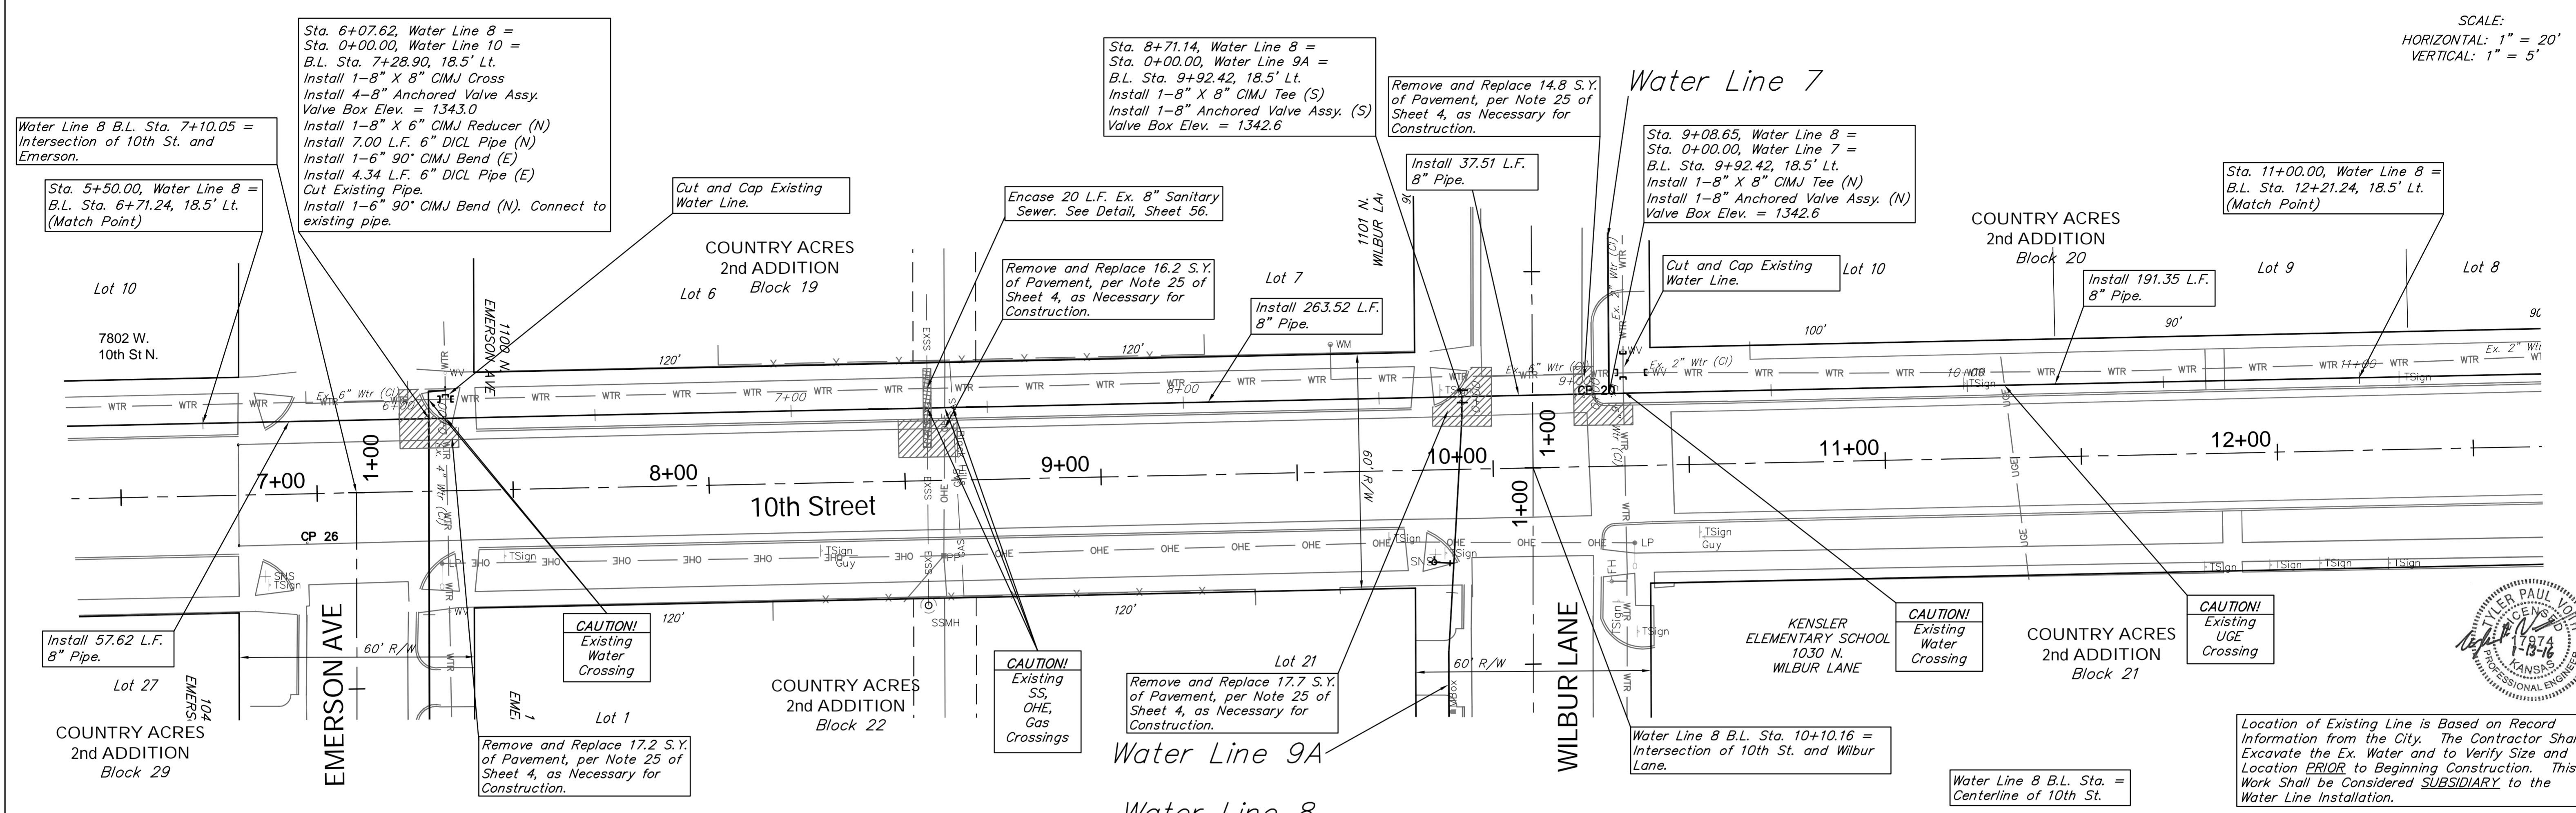

Location of Existing Line is Based on Record Information from the City. The Contractor Shall Excavate the Ex. Water and to Verify Size and Location PRIOR to Beginning Construction. This Work Shall be Considered SUBSIDIARY to the Water Line Installation.

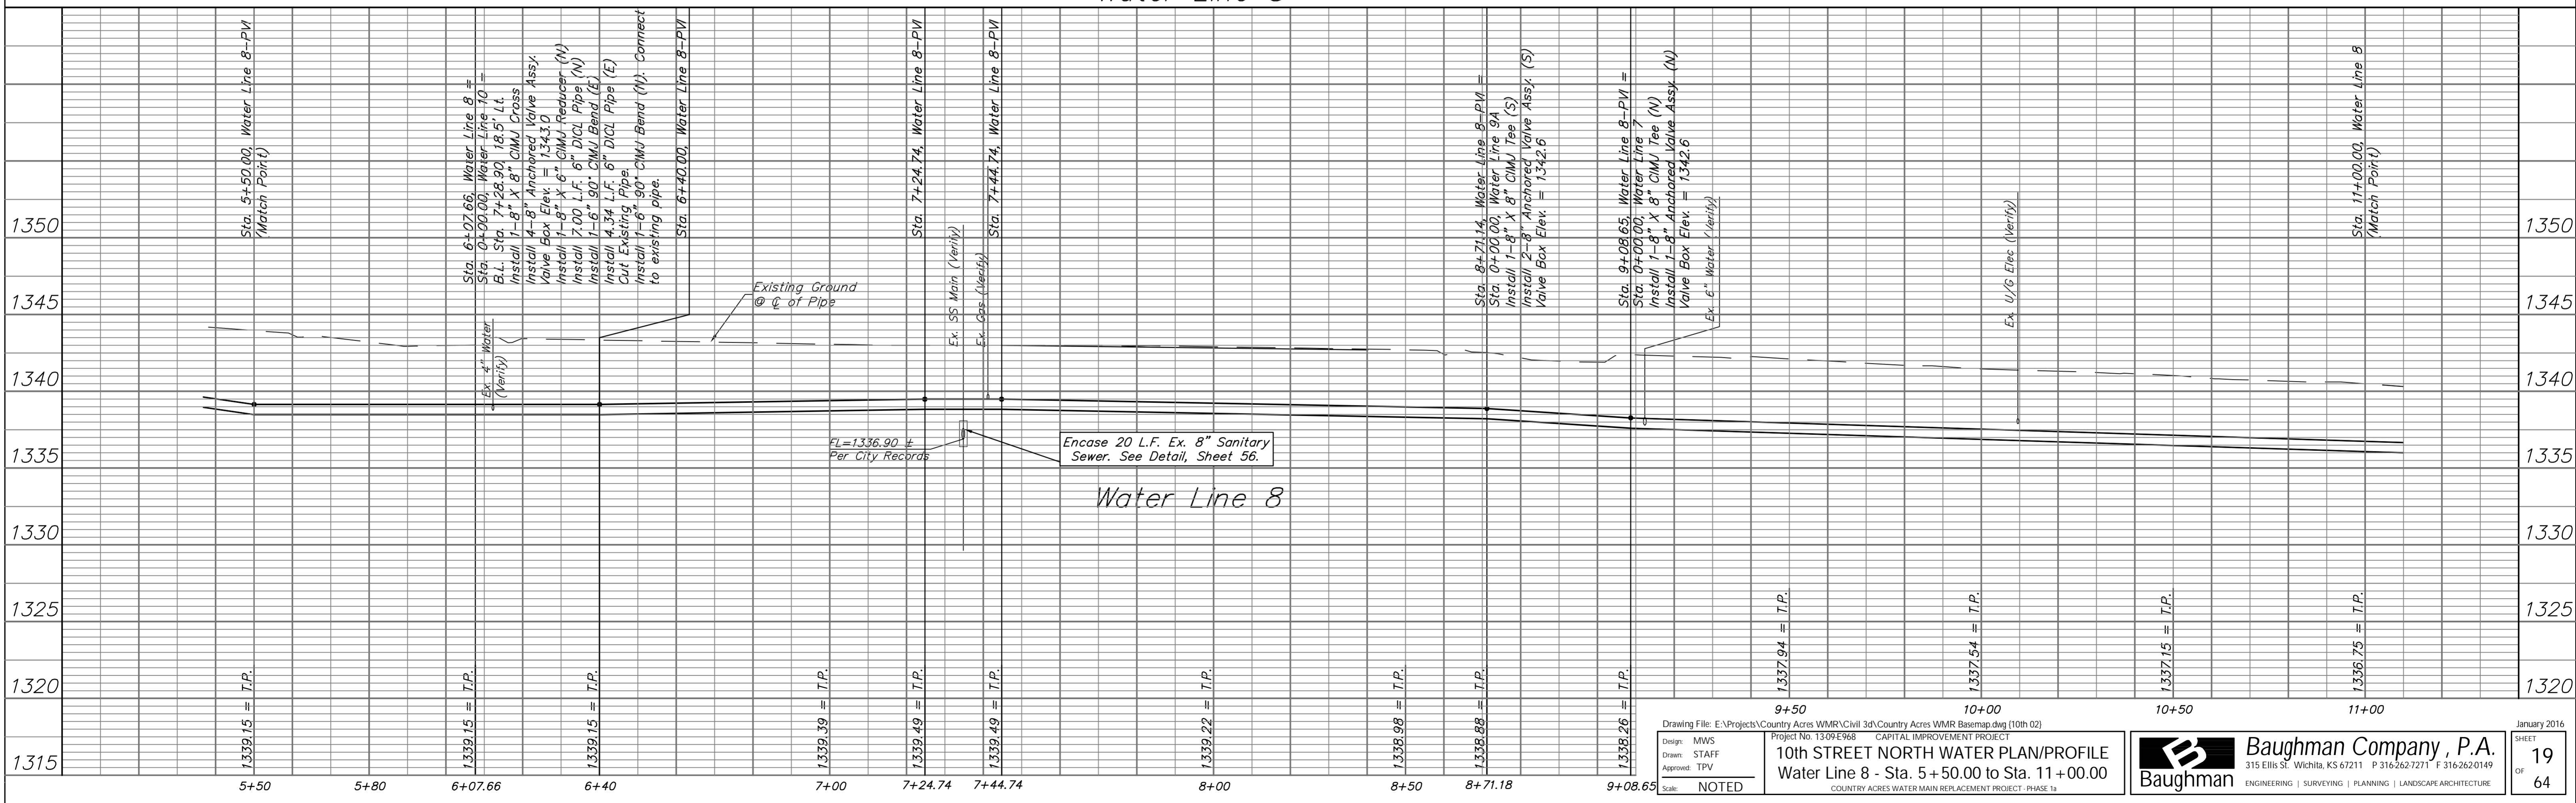

Design: MWS Drawn: STAFF Approved: TPV Scale: NOTED	Drawing File: E:\Projects\Country Acres WMR\Civil 3d\Country Acres WMR Basemap.dwg (10th 02) Project No. 1309E968 CAPITAL IMPROVEMENT PROJECT 10th STREET NORTH WATER PLAN/PROFILE Water Line 8 - Sta. 5+50.00 to Sta. 11+00.00 COUNTRY ACRES WATER MAIN REPLACEMENT PROJECT - PHASE 1a	Baughman Company, P.A. 315 Ellis St., Wichita, KS 67211 P 316.262.7271 F 316.262.0149 ENGINEERING SURVEYING PLANNING LANDSCAPE ARCHITECTURE	January 2016 SHEET 19 OF 64
--	---	---	---