

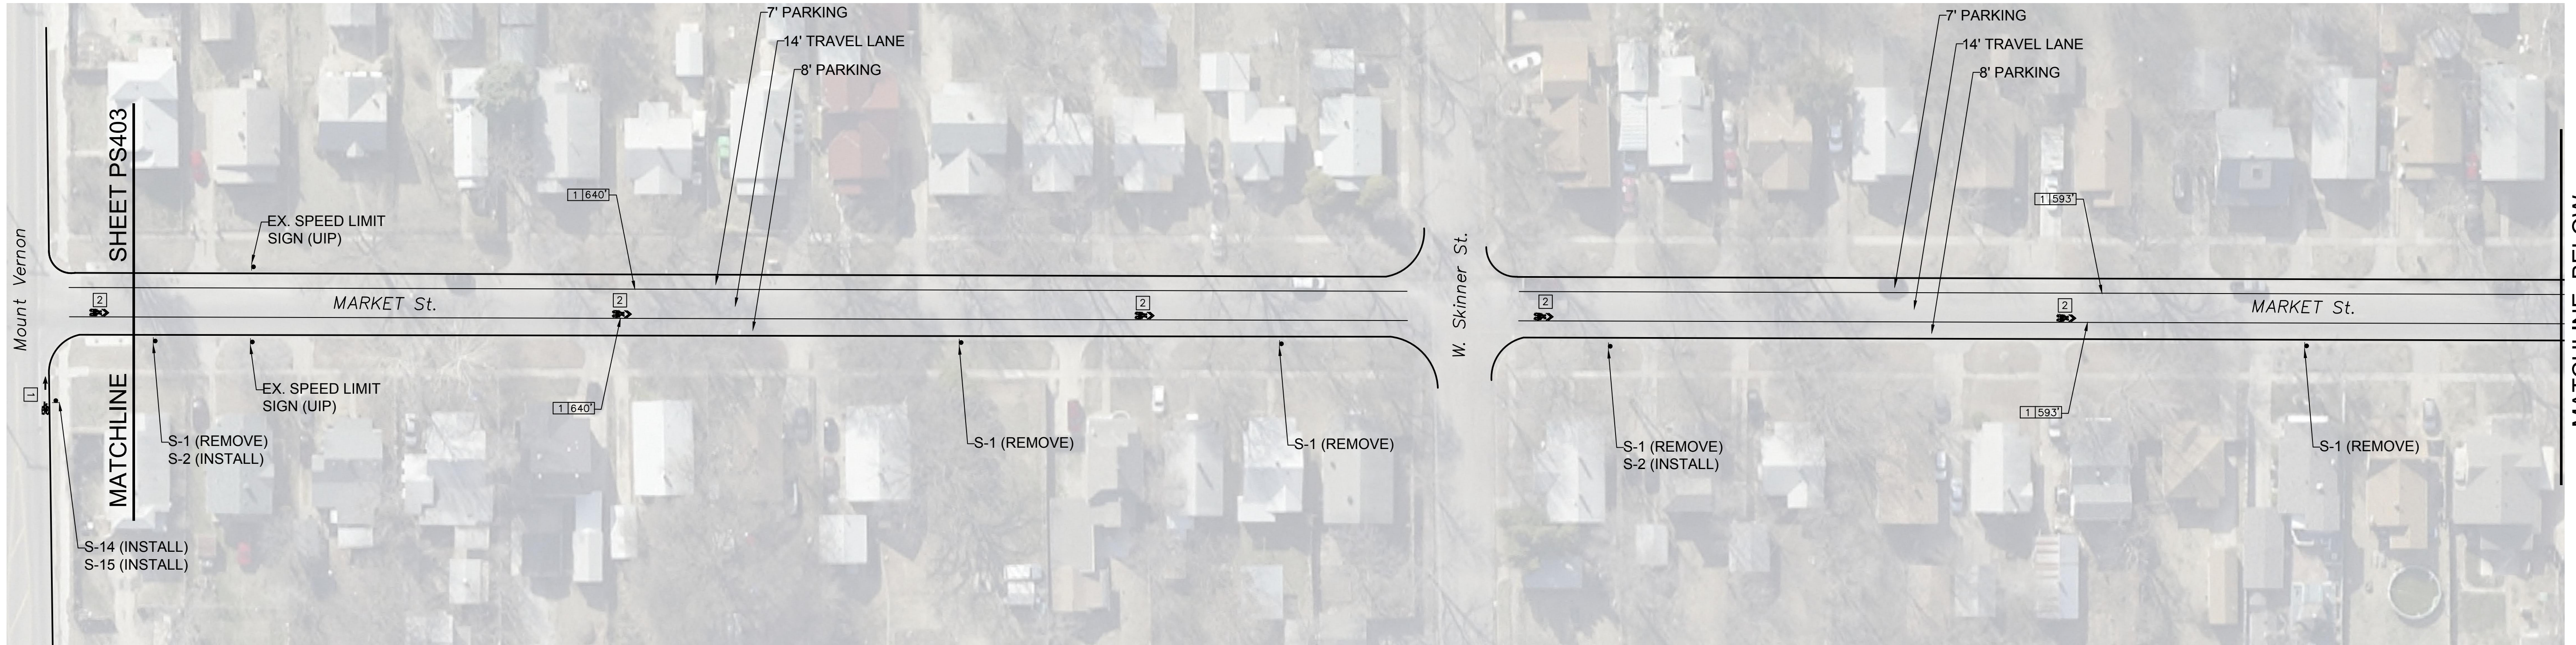




SEAL:

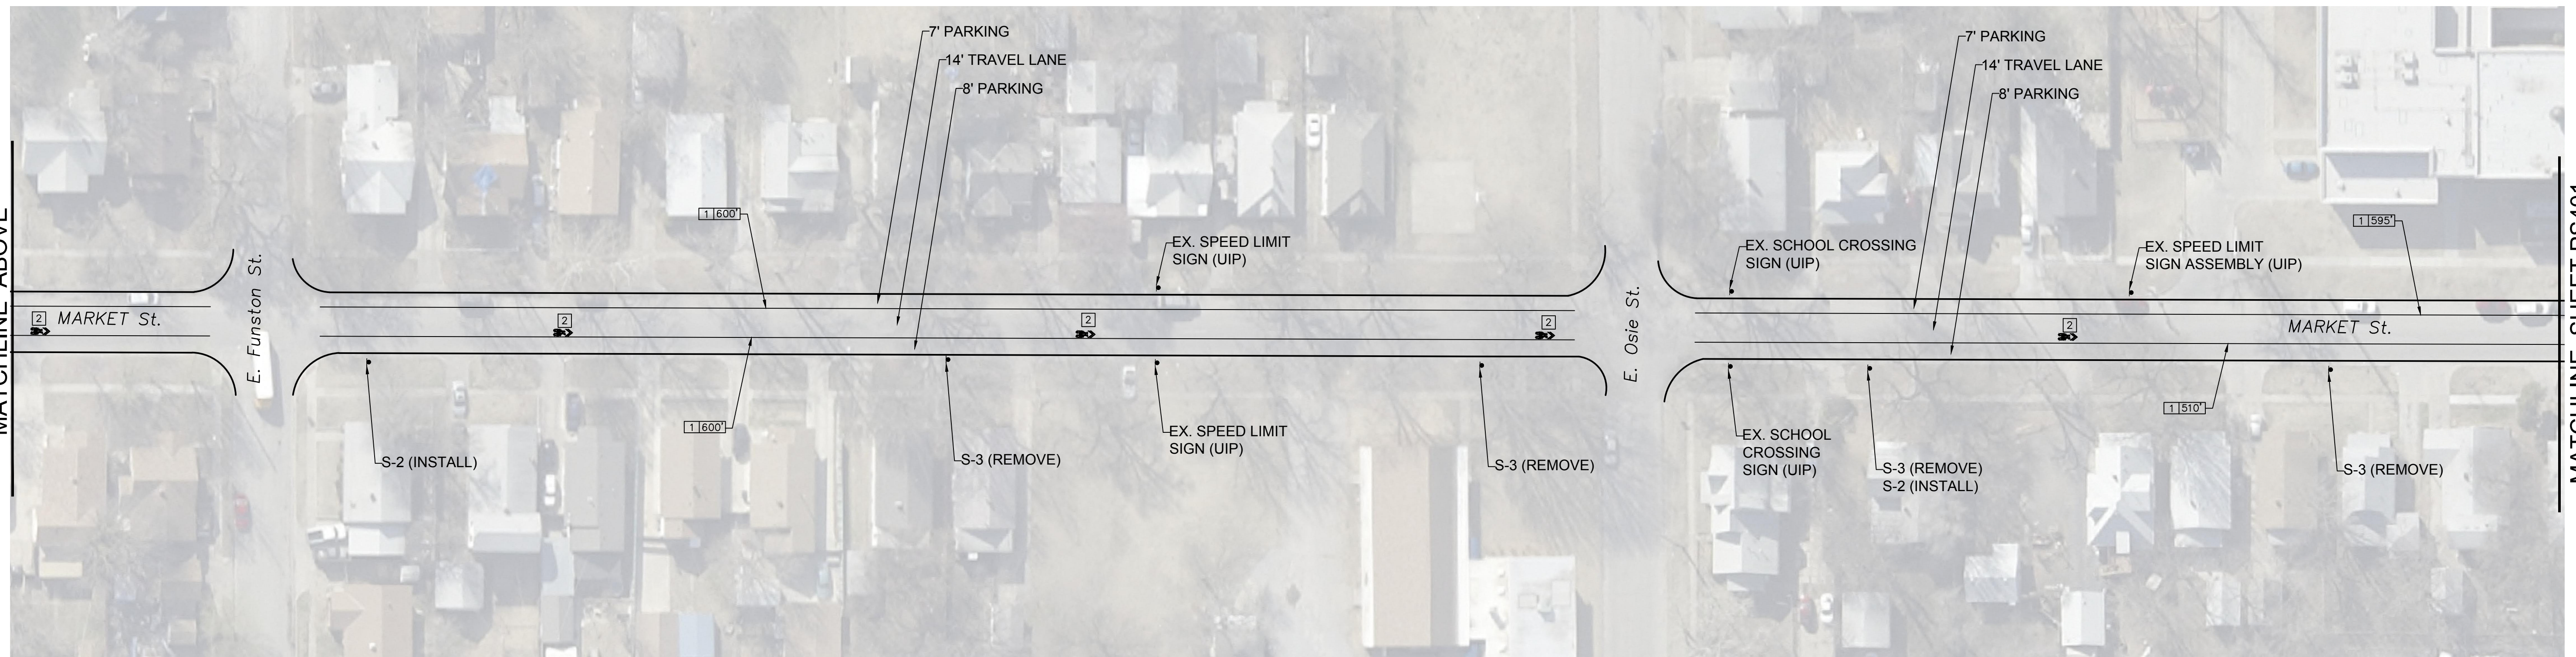

REMOVALS
EXISTING 10'/30" LANE DIVIDING SKIPS - 280 LF

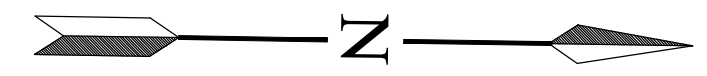

REMOVALS
EXISTING 10'/30" LANE DIVIDING SKIPS - 300 LF

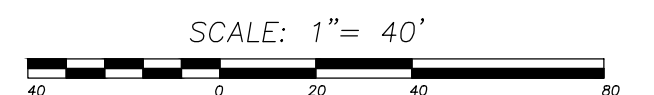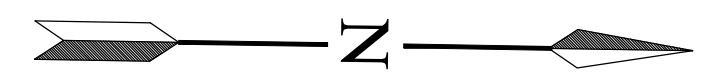

MATCHLINE BELOW

MATCHLINE ABOVE

MATCHLINE SHEET PS401

16141 Swingley Ridge Rd., Suite 300
Chesterfield, Missouri 63017
p: 636.537.5585
www.altaplanning.com



CITY OF WICHITA, KANSAS
**MARKET & TOPEKA STREET
ON-STREET BIKEWAYS**

| |
|----------|
| REVISION |
| |
| |
| |
| |

PROJECT NUMBER
47285281


**FINAL
PLANS**

SHEET NUMBER:
PS400

DATE: _____ DESIGNED BY: _____ DRAWN BY: _____ CHECKED BY: _____


SEAL:

MATCHLINE SHEET PS400

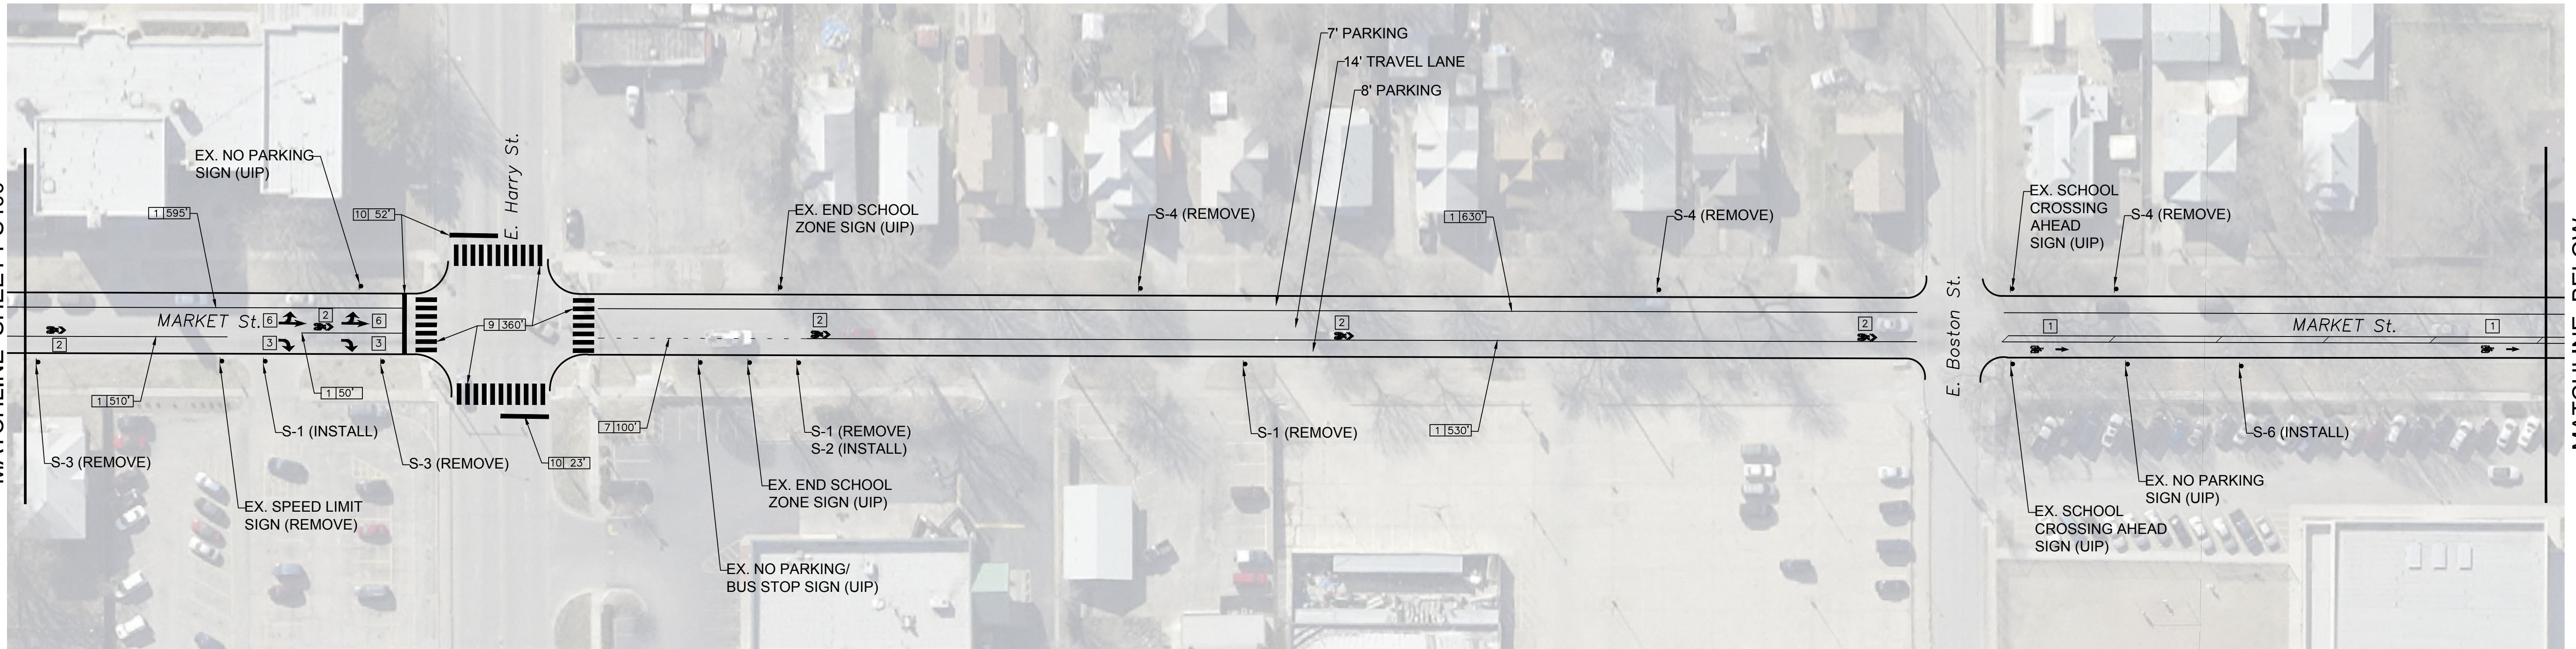

MATCHLINE BELOW


REMOVALS
EXISTING 10'/30' LANE DIVIDING SKIPS - 280 LF

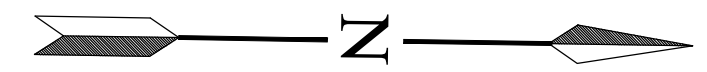

16141 Swingley Ridge Rd., Suite 300
Chesterfield, Missouri 63017
p: 636.537.5585
www.altaplanning.com





MATCHLINE ABOVE

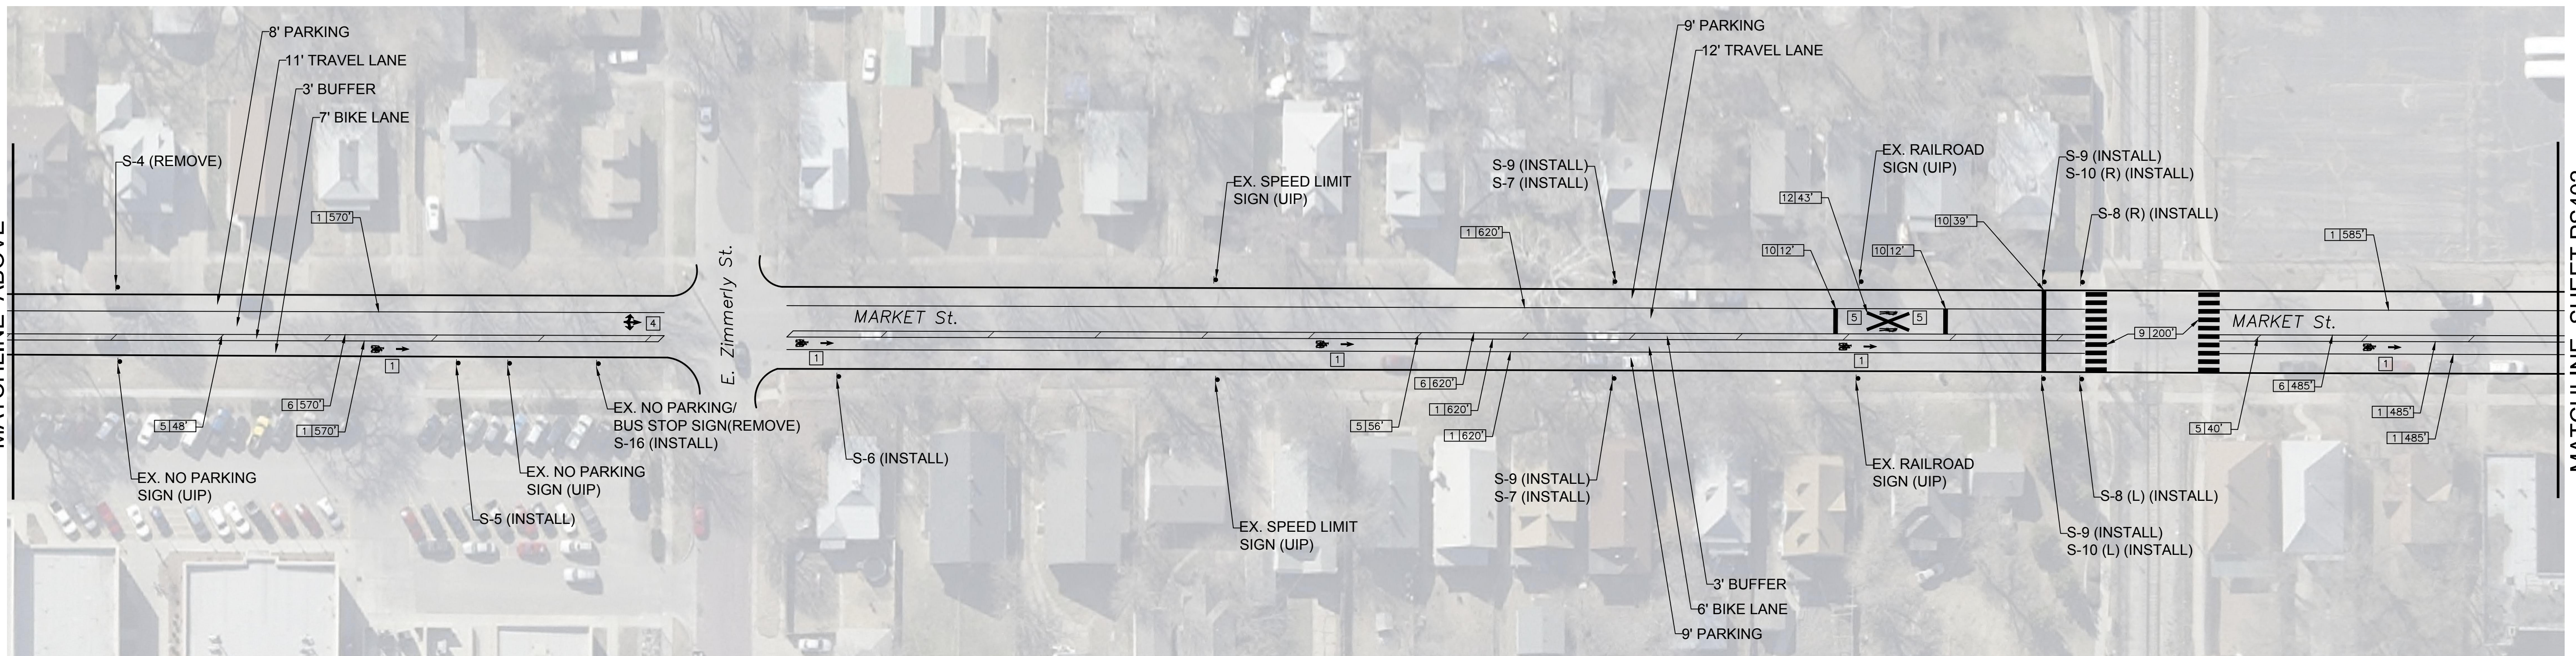

MATCHLINE SHEET PS402

REMOVALS
EXISTING 10'/30' LANE DIVIDING SKIPS - 320 LF
EXISTING STOP BAR - 36 LF

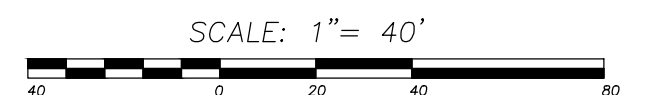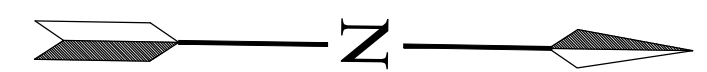

CITY OF WICHITA, KANSAS
**MARKET & TOPEKA STREET
ON-STREET BIKEWAYS**

REVISED

PROJECT NUMBER
47285281


**FINAL
PLANS**

SHEET NUMBER:
PS401

DATE: _____ DESIGNED BY: _____ DRAWN BY: _____ CHECKED BY: _____

SEAL:

MATCHLINE SHEET PS401

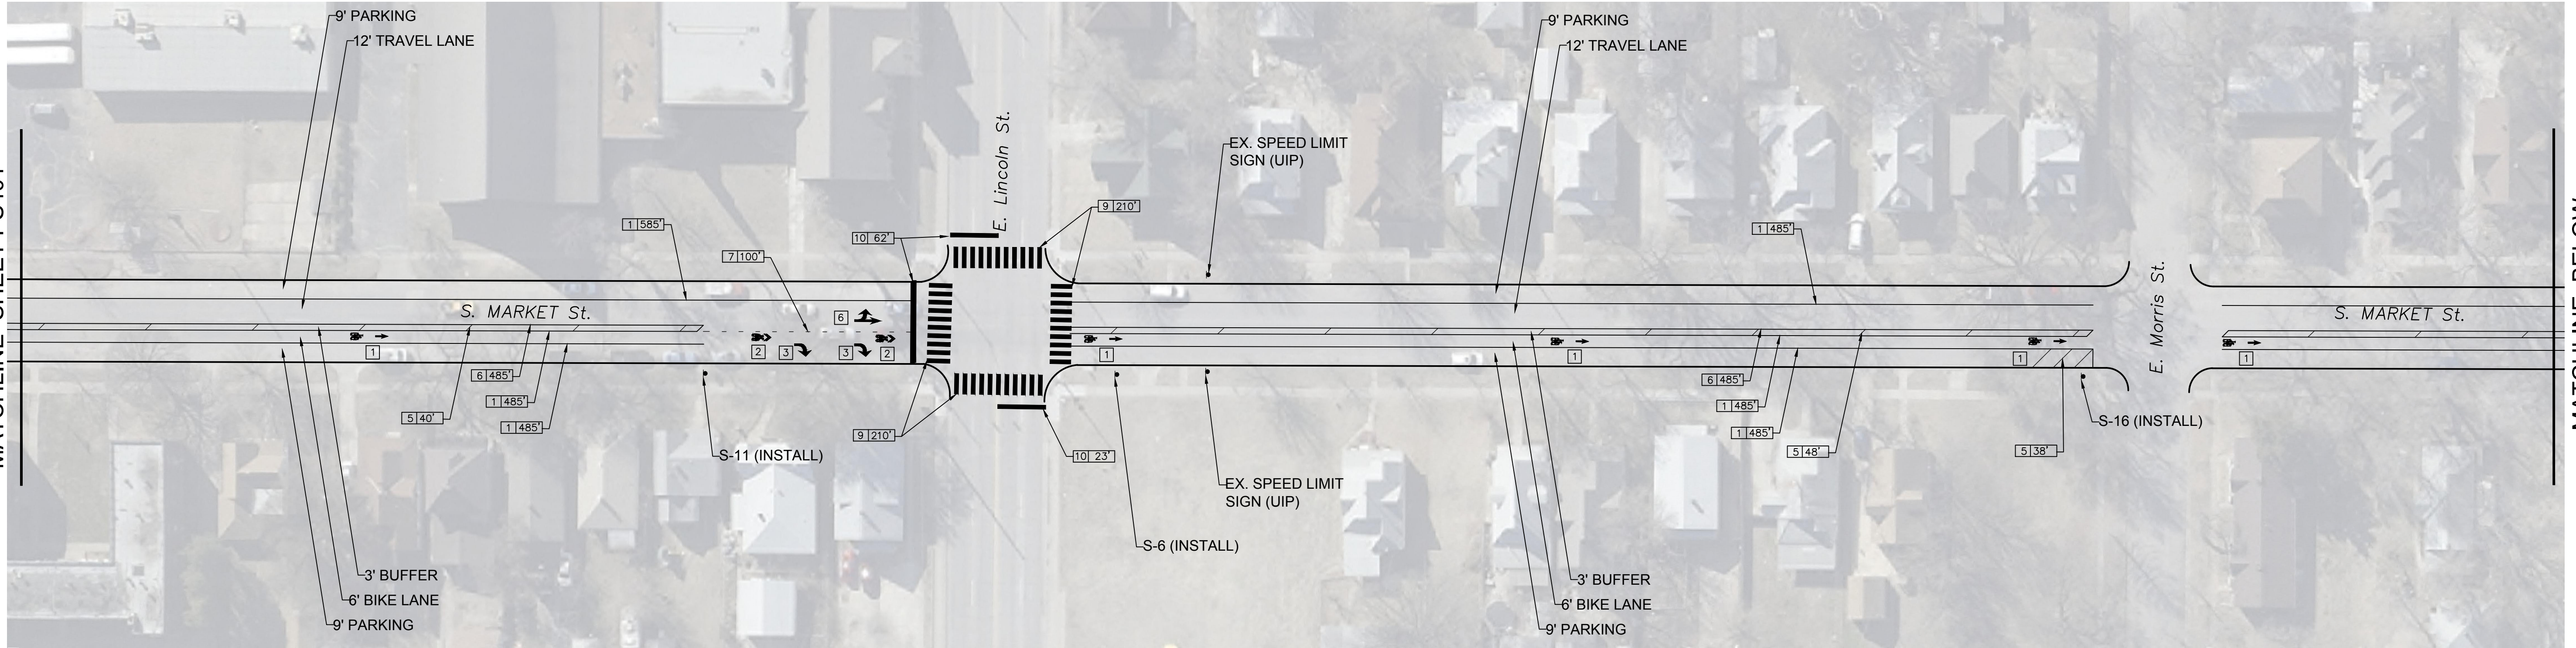


MATCHLINE BELOW

REMOVALS
EXISTING 10'/30' LANE DIVIDING SKIPS - 280 LF

16141 Swingley Ridge Rd, Suite 300
Chesterfield, Missouri 63017
p: 636.537.5585
www.altaplanning.com



MATCHLINE ABOVE

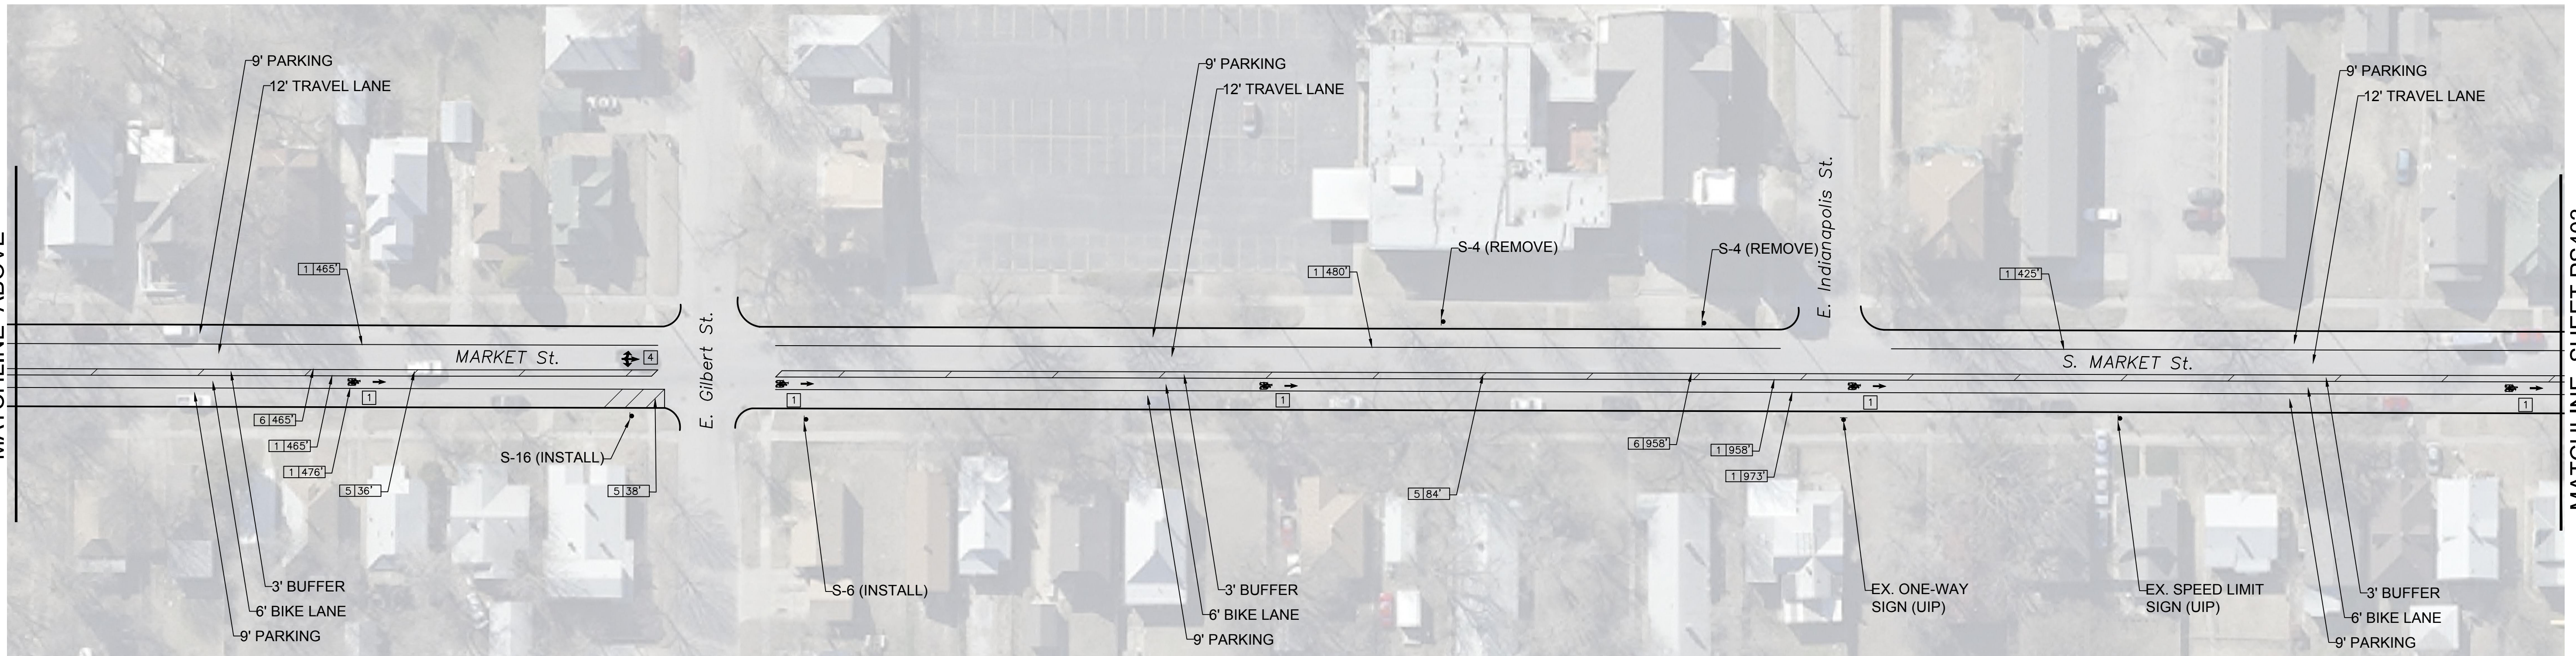

MATCHLINE SHEET PS403

REMOVALS
EXISTING 10'/30' LANE DIVIDING SKIPS - 290 LF

CITY OF WICHITA, KANSAS
**MARKET & TOPEKA STREET
ON-STREET BIKEWAYS**


DATE: _____ DESIGNED BY: _____ DRAWN BY: _____ CHECKED BY: _____

REVISED

PROJECT NUMBER
47285281

**FINAL
PLANS**

SHEET NUMBER:
PS402

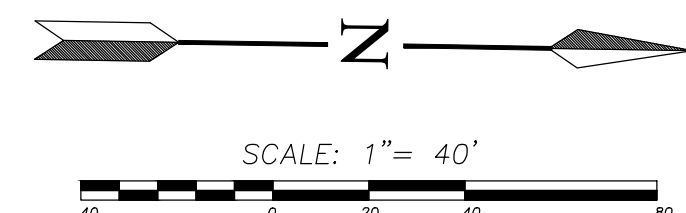

SEAL:

16141 Swingley Ridge Rd, Suite 300
Chesterfield, Missouri 63017
p: 636.537.5585
www.altaplanning.com



CITY OF WICHITA, KANSAS
MARKET & TOPEKA STREET
ON-STREET BIKEWAYS

REVISION


PROJECT NUMBER
47285281

FINAL
PLANS

SHEET NUMBER:
PS403

DATE: _____ DESIGNED BY: _____ DRAWN BY: _____ CHECKED BY: _____

MATCHLINE SHEET PS402

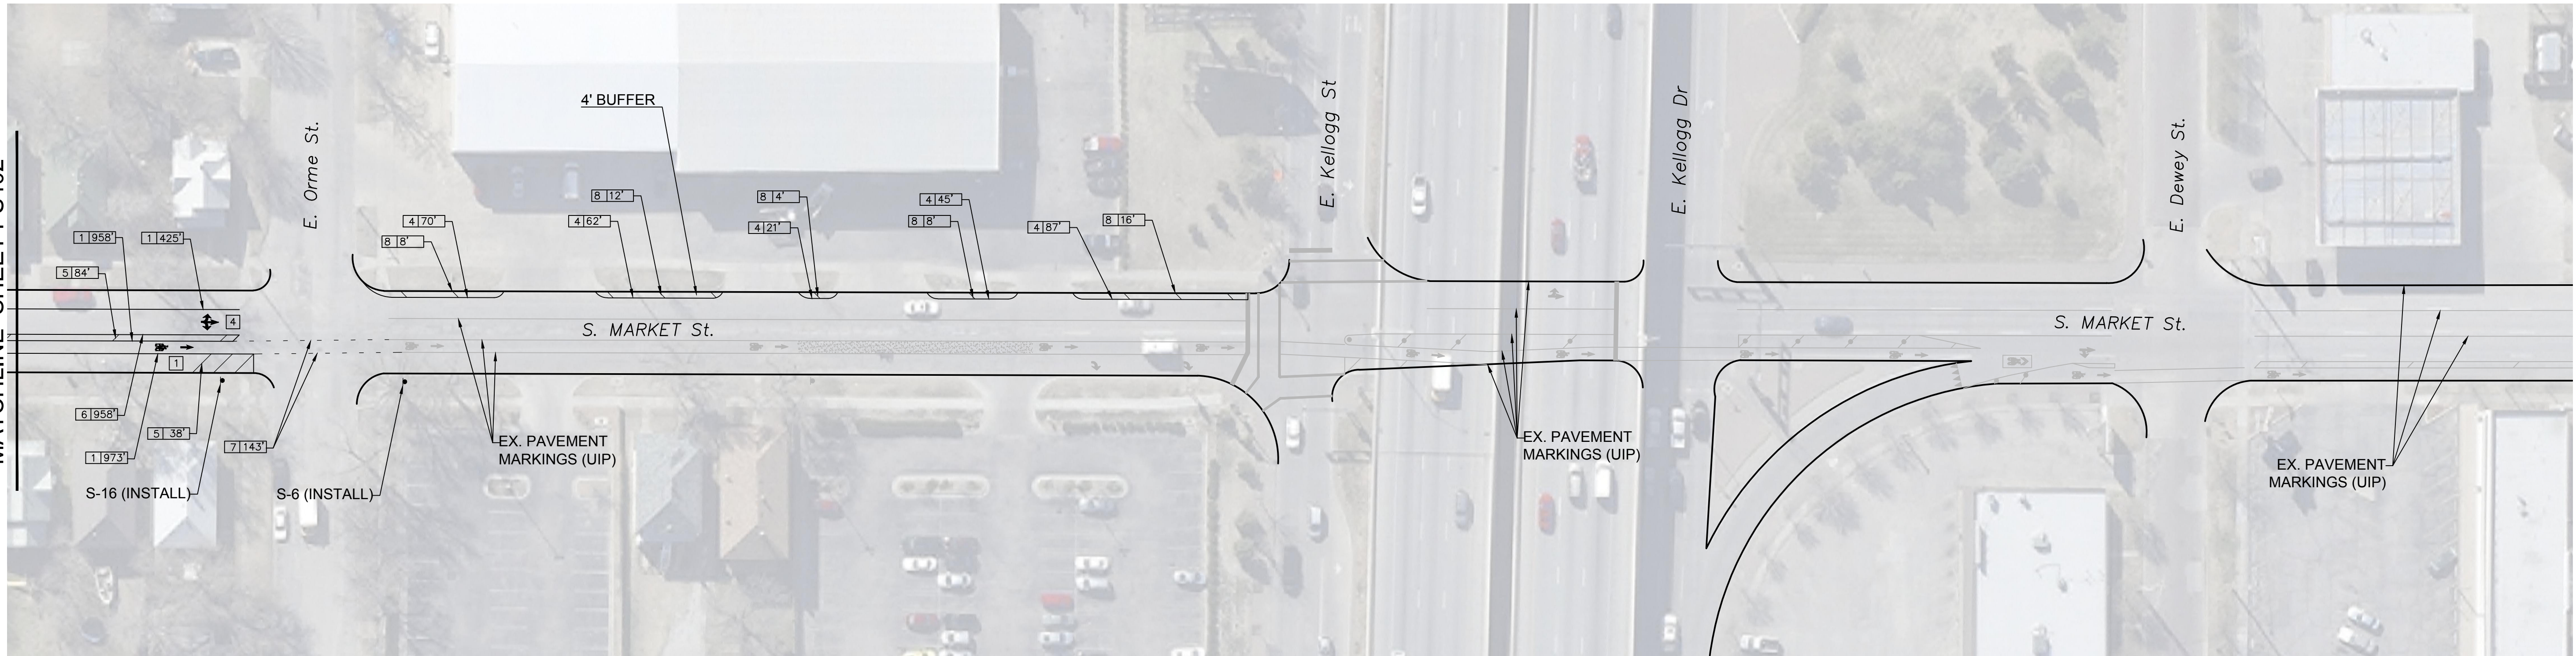

REMOVALS
EXISTING 10'/30' LANE DIVIDING SKIPS - 140 LF

