

Retroreflective Cones  
@ 10' Spacing

TYPE III BARRICADE






320' Taper

300'  
Typ.

300'  
Typ.

60' Taper

Retroreflective Cones  
@ 20' Spacing

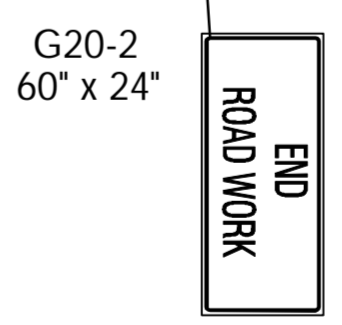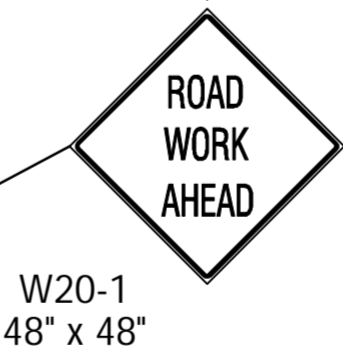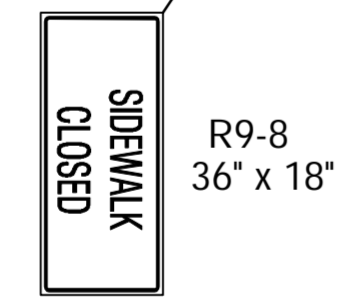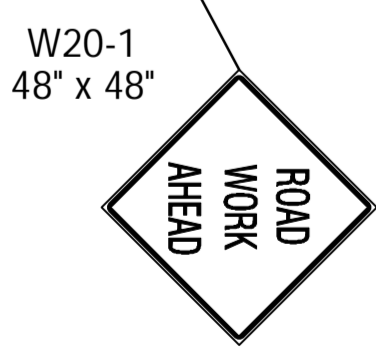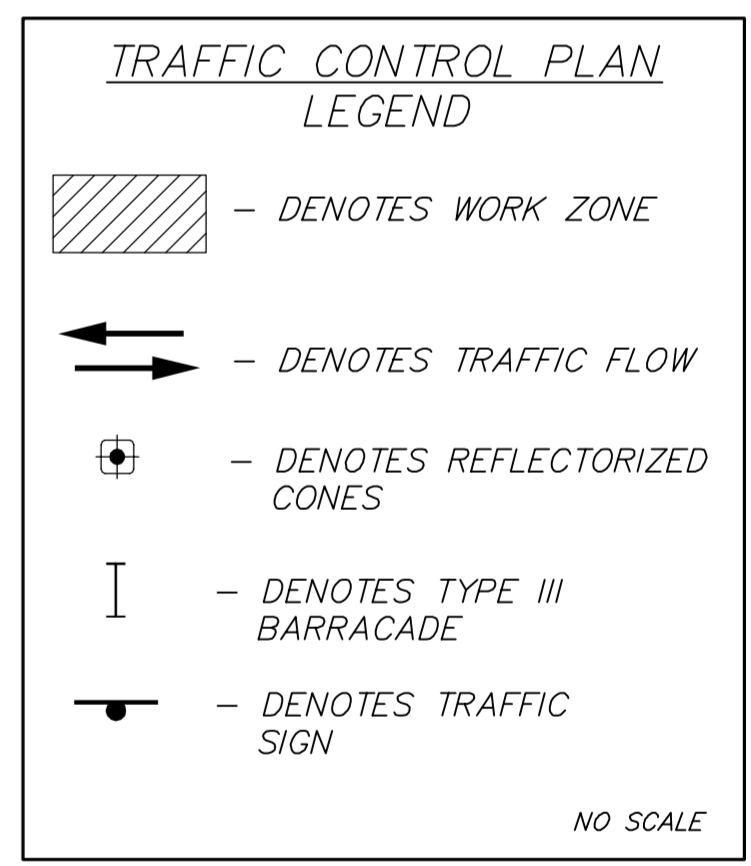

ELDER

CENTRAL

ELDER

Drawing File: E:\Projects\Elm & Elder\Civil 3d\Base Map.dwg (TRAFFIC01)  
 Design: TPV  
 Drawn: LP  
 Approved: TPV  
 Scale: Noted

Project No. 15-07-E267  
 CAPITAL IMPROVEMENT PROJECT  
**TRAFFIC CONTROL  
 PLAN & DETAILS**  
 ELM AND ELDER PAVING PROJECT

**Baughman Company, P.A.**  
 315 Ellis St. Wichita, KS 67211 P 316-262-7271 F 316-262-0149  
 ENGINEERING | SURVEYING | PLANNING | LANDSCAPE ARCHITECTURE

March 2016  
 SHEET  
**20**  
 OF  
**30**